


DATE	
BY	
FINAL SURVEY NO.	
SPRINKLED PLOTTED AREAS CHECKED	
NOTE BOOK NO.	
TEMPLATE AREAS CHECKED	

DATE	
BY	
ORIGINAL SURVEY NO.	
SPRINKLED PLOTTED AREAS CHECKED	
NOTE BOOK NO.	
TEMPLATE AREAS CHECKED	

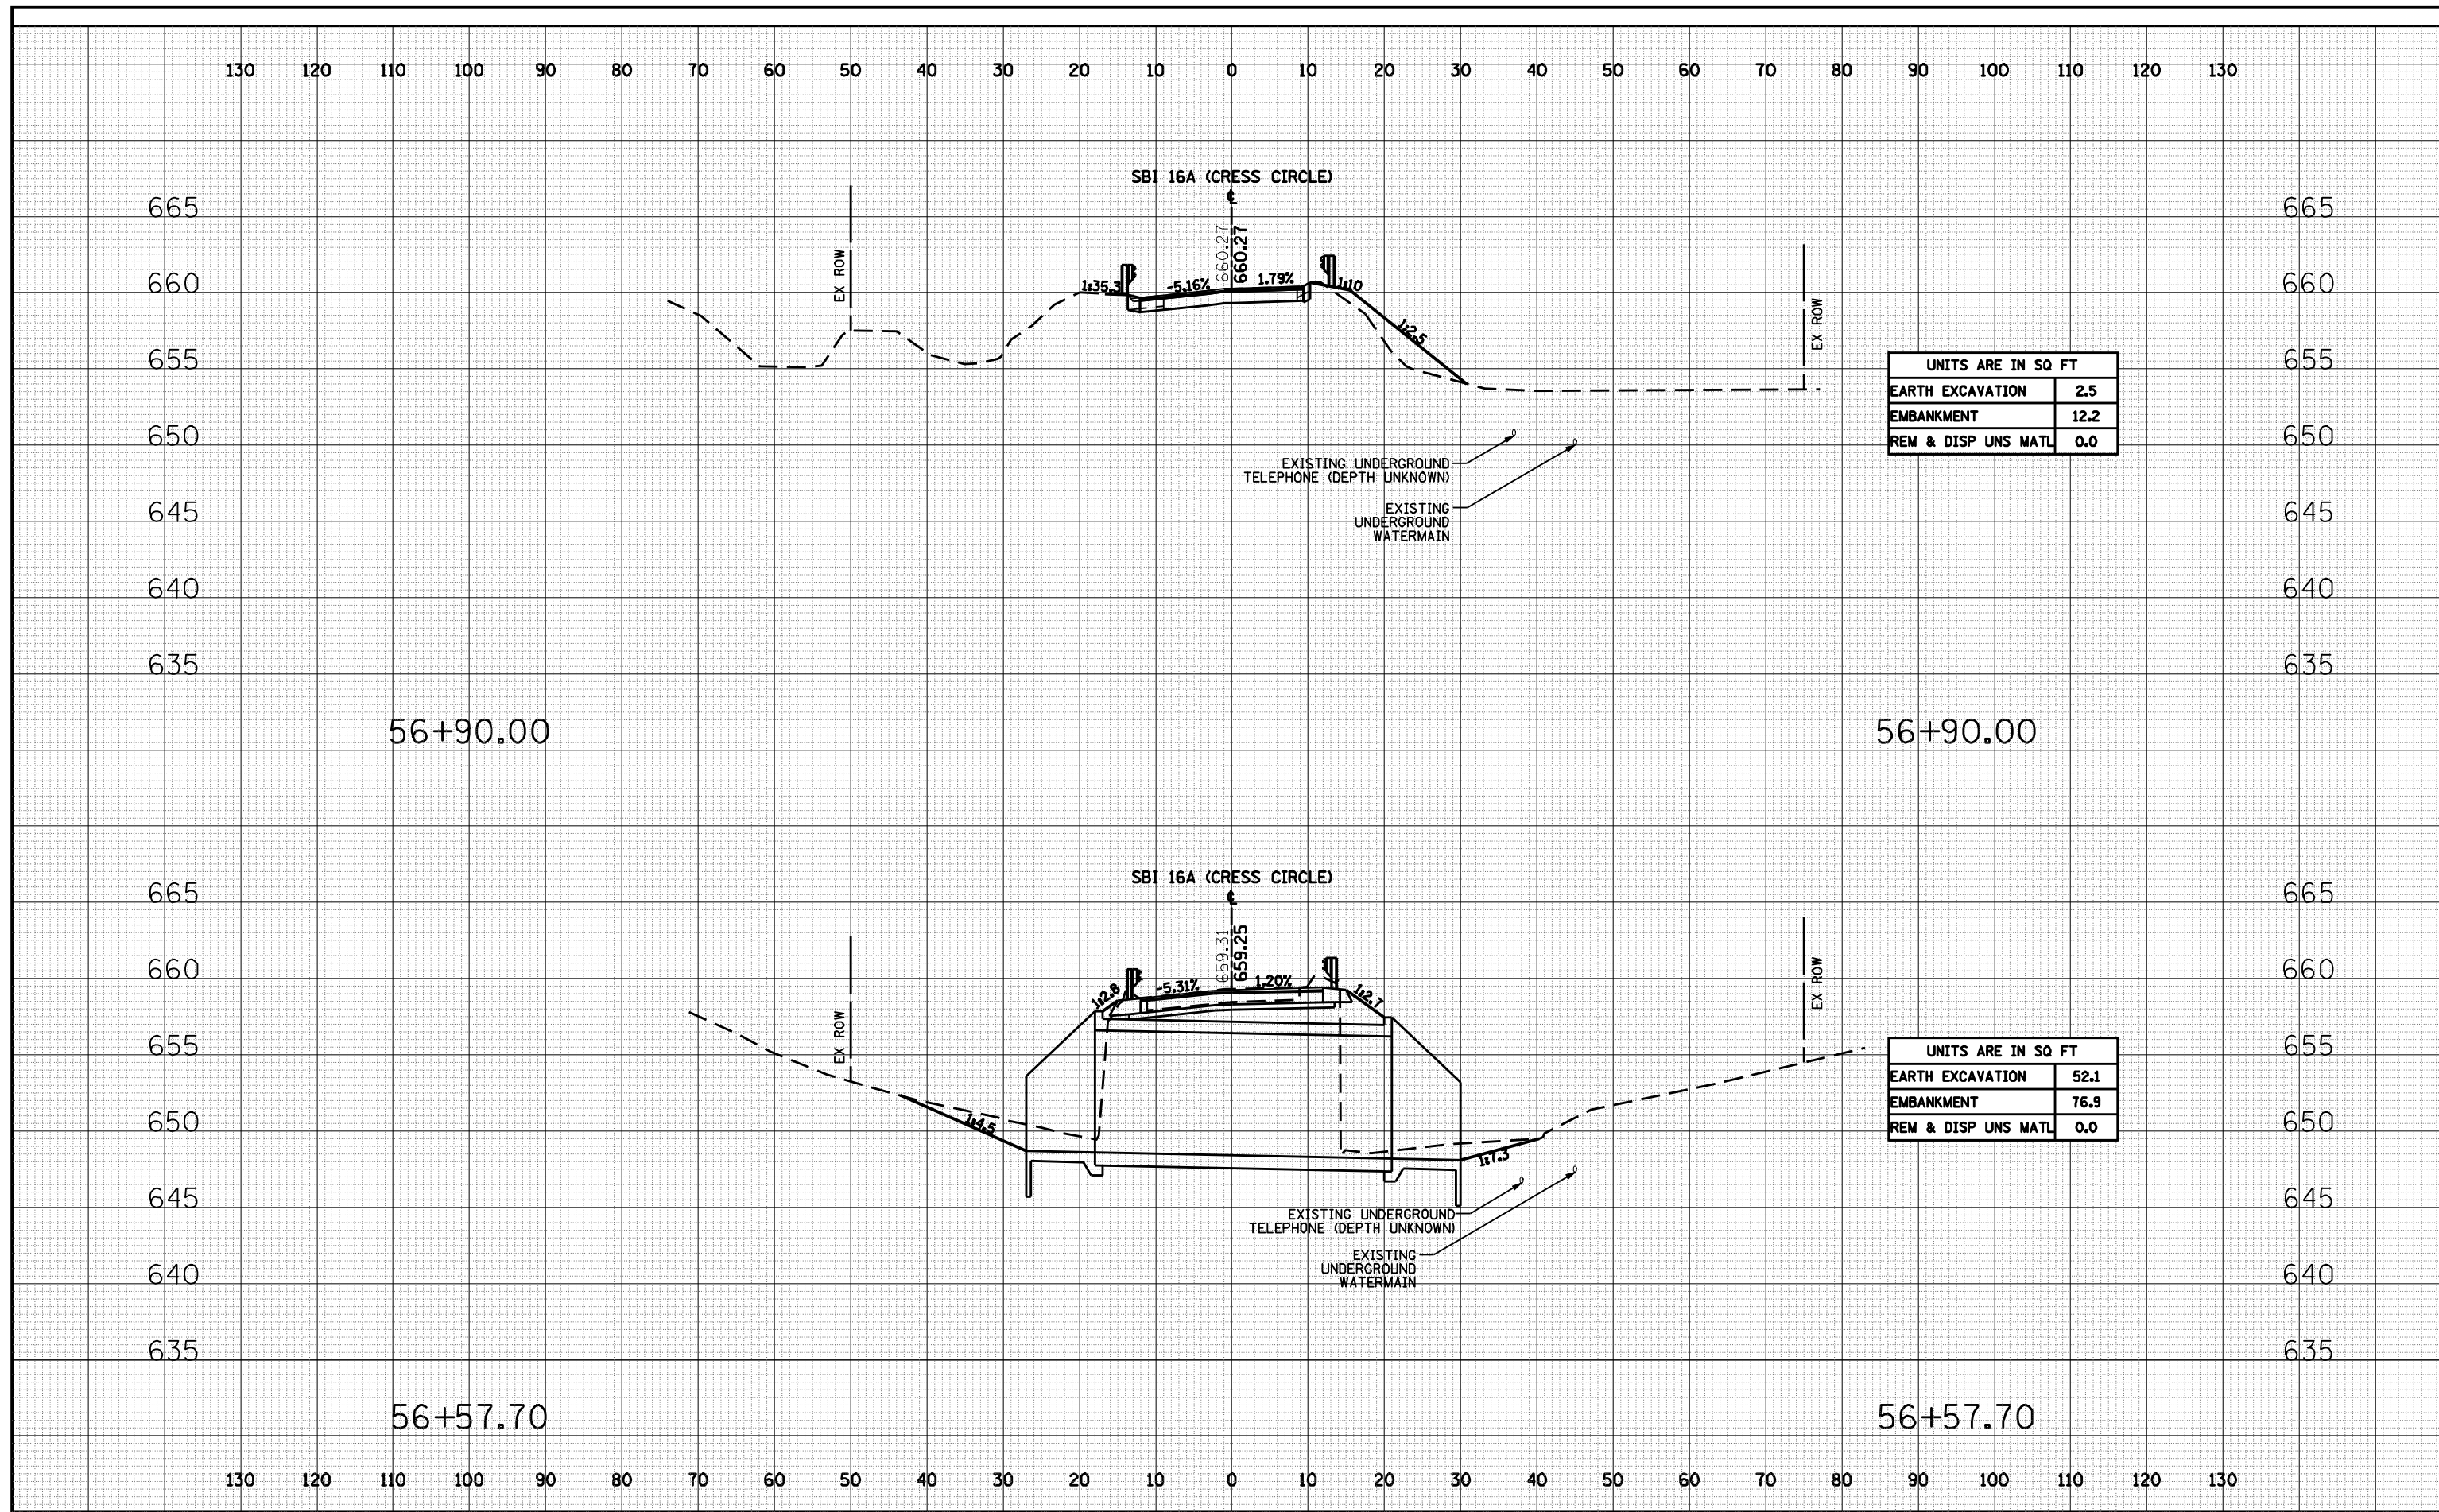

UNITS ARE IN SQ FT	
EARTH EXCAVATION	2.5
EMBANKMENT	12.2
REM & DISP UNS MATL	0.0

UNITS ARE IN SQ FT	
EARTH EXCAVATION	52.1
EMBANKMENT	76.9
REM & DISP UNS MATL	0.0