


DATE	
BY	
FINAL SURVEY NO.	
SPRINKLED PLOTTED	
TEMPLATE AREAS CHECKED	
NOTE BOOK NO.	

DATE	
BY	
ORIGINAL SURVEY NO.	
SPRINKLED PLOTTED	
TEMPLATE AREAS CHECKED	
NOTE BOOK NO.	

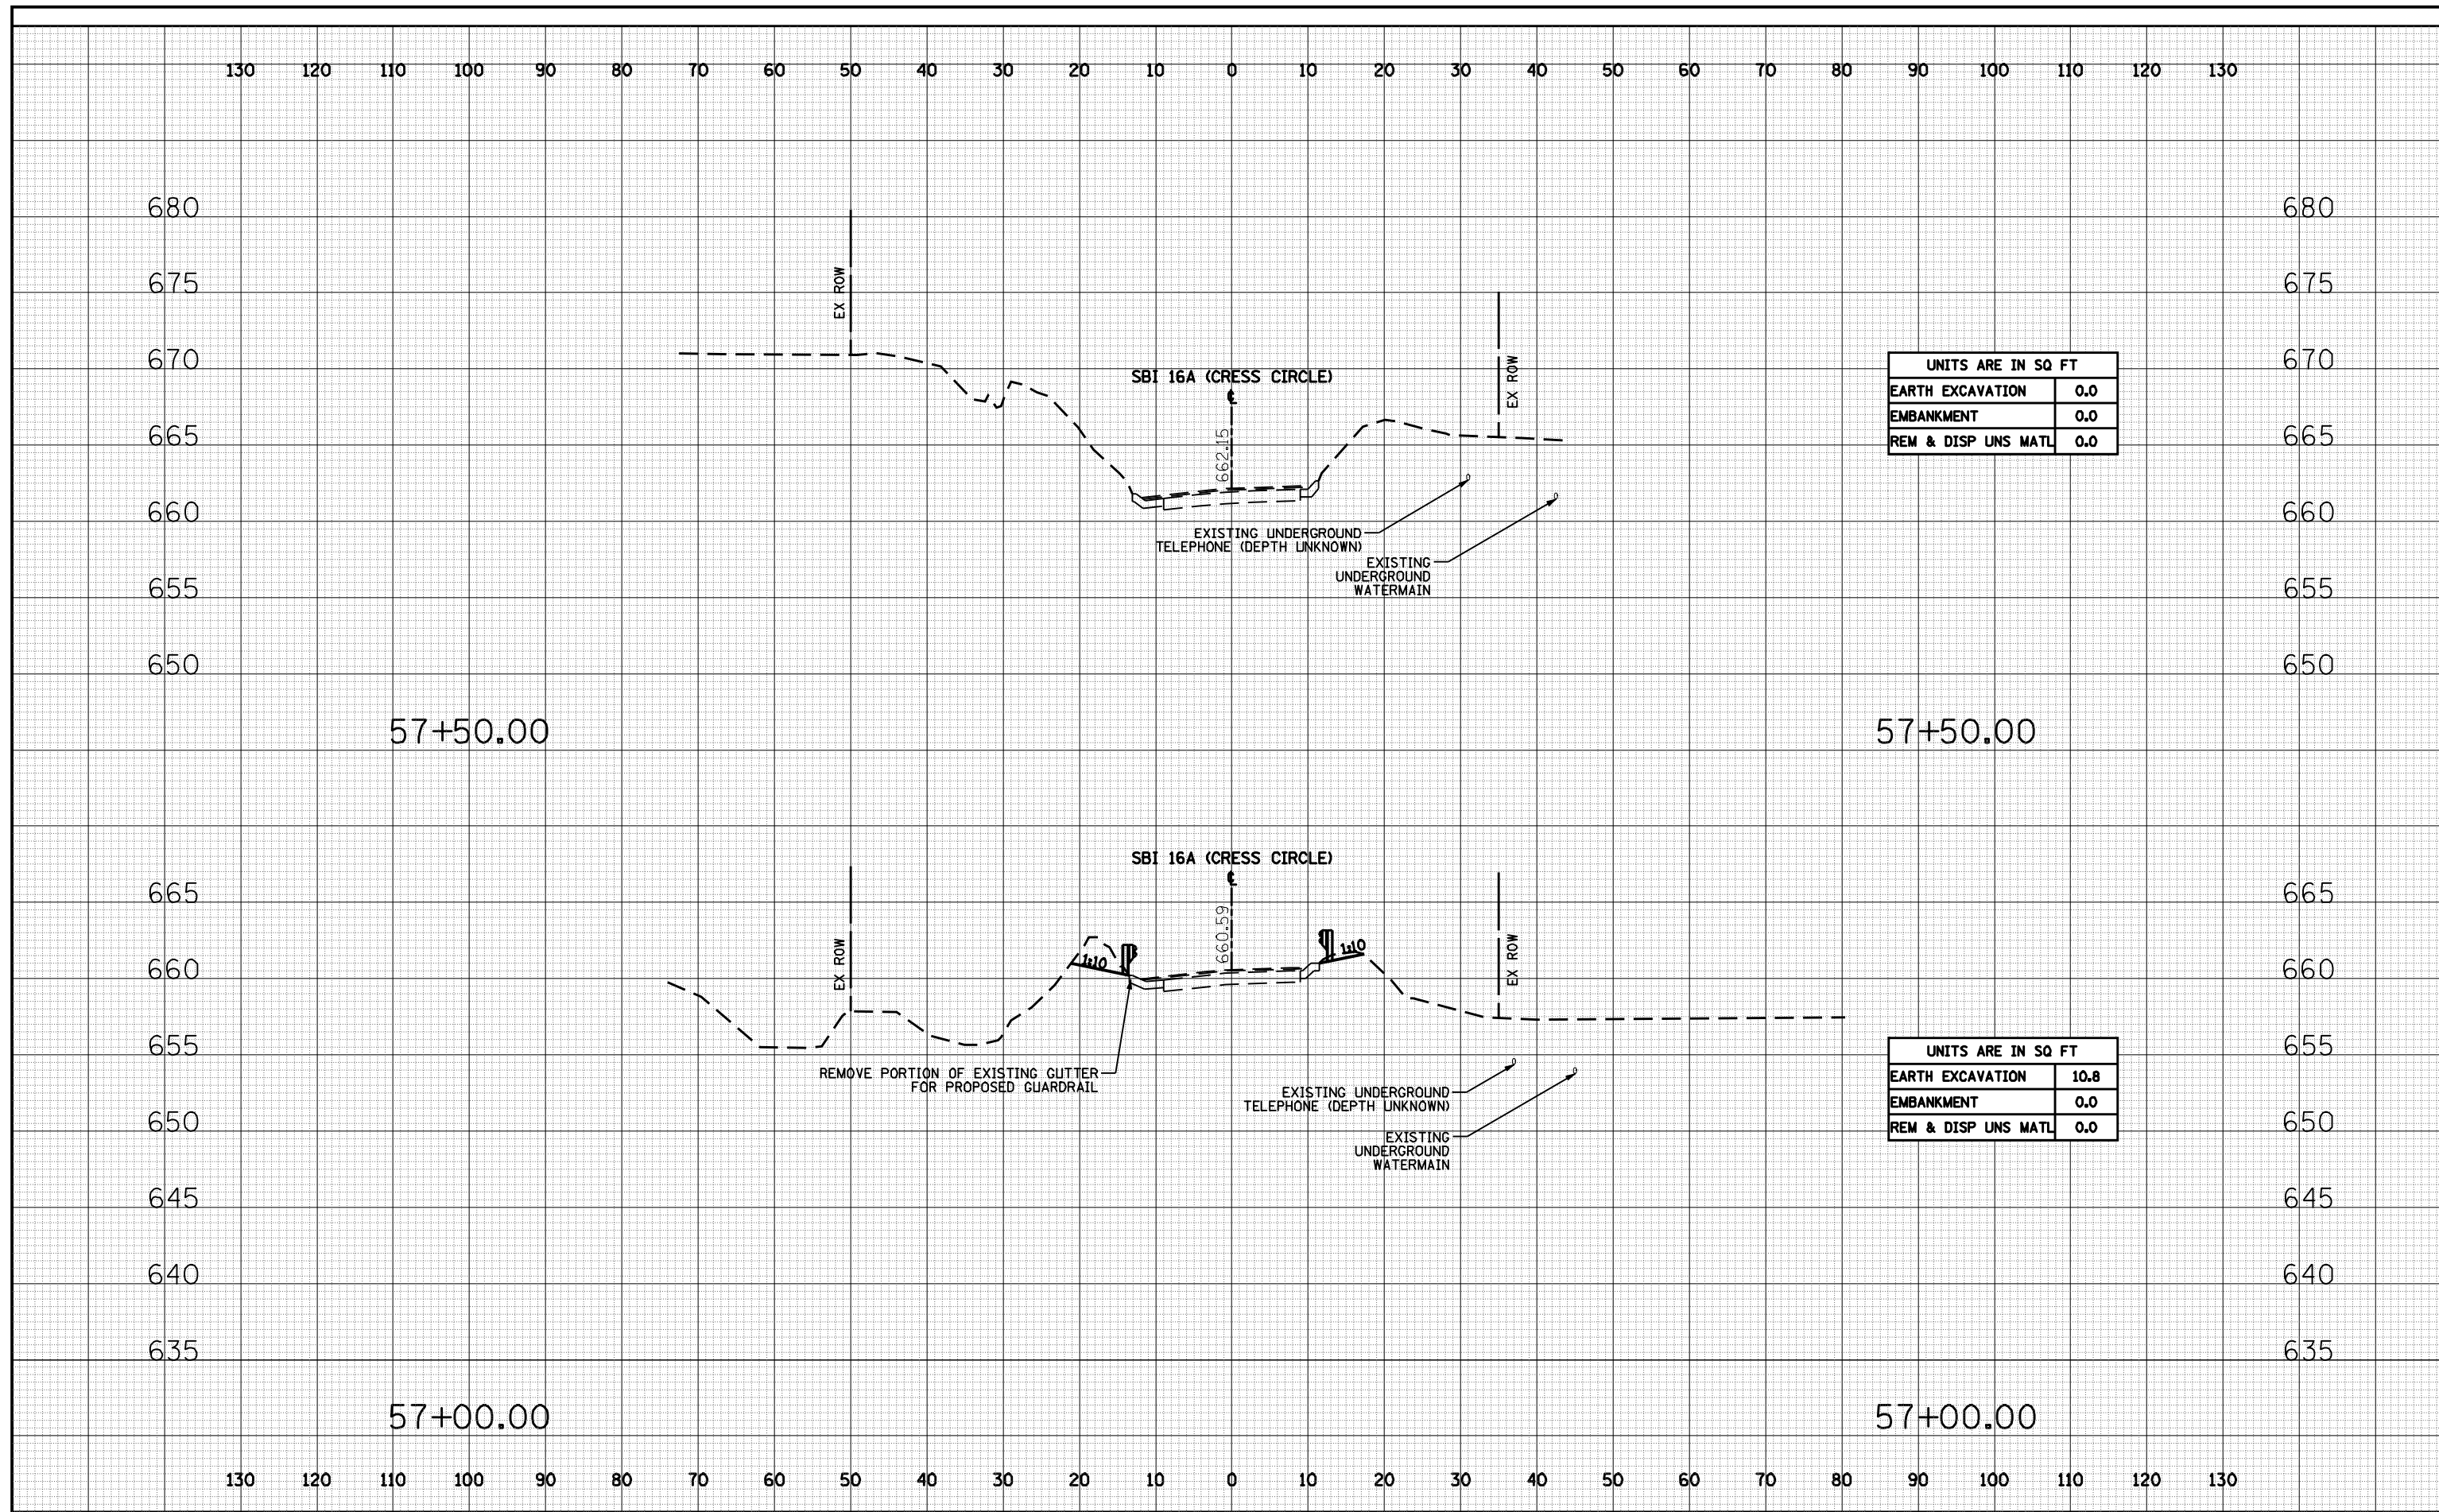

UNITS ARE IN SQ FT	
EARTH EXCAVATION	0.0
EMBANKMENT	0.0
REM & DISP UNS MATL	0.0

UNITS ARE IN SQ FT	
EARTH EXCAVATION	10.8
EMBANKMENT	0.0
REM & DISP UNS MATL	0.0