

PART OF U.S. SURVEY 777, T 2N, R 9W, OF THE 3RD PM, ST. CLAIR COUNTY, ILLINOIS

PARCEL NO.	OWNER	TOTAL HOLDING ACRES	REMAINDER ACRES	EASEMENTS		PERMANENT TAX NUMBER	PROPERTY ACQUIRED BY
				PE - PERMANENT ACRES	TE - TEMPORARY SO. FT.		
8815011	Illinois-American Water Company, an Illinois Corporation Book 2609 Page 1966 Title Report Number 250370	N/A	N/A	1.3325	58.044	HIGHWAY PURPOSES	02-17-0-400-010
8815012	The Bi-State Development Agency of the Missouri-Illinois Metropolitan District Book 3213 Page 243 Title Report Number 250370	N/A	N/A	1.3325	58.044	HIGHWAY PURPOSES	02-17-0-600-002 02-17-0-600-003


RIGHT OF WAY ACQUISITIONS			
PARCEL	INSTRUMENT	TYPE	WIDTH
A	BK.1986/PG.465	DEED	25'
B	BK.1804/PG.236	DEED	50'
C	BK.1997/PG.236	DEED	16.67'
D	BK.1859/PG.523	DEED	33.33'
E	BK.1946/PG.394	DEED	25'
F	BK.1946/PG.82	DEED	20'
G	BK.1989/PG.193	DEED	30'
H	BK.2058/PG.240	DEED	100'
I	CASE No. 65-2142	CONDEMNATION	40'

SEE BASIS OF COORDINATES AND BEARINGS STATEMENT ON SHEET 2

STATION	COORDINATE TABLE		
	OFFSET	NORTH	EAST
PC 124+65.39	CL	711,922.9417	2,309,295.7411
PT 127+49.79	RT	711,879.3419	2,309,527.5744
PT 130+30.40	CL	711,834.8326	2,309,851.8368
130+31.40	LT	711,945.0838	2,309,894.1764
132+76.21	LT	711,945.6211	2,310,099.5358
135+21.02	LT	711,942.1583	2,310,344.3233
135+61.61	RT	711,704.5171	2,310,381.8229
138+06.43	RT	711,701.0544	2,310,625.9424
PC 139+42.75	CL	711,820.3665	2,310,764.1786
140+57.93	RT	711,897.5916	2,310,870.7298
PT 142+56.74	LT	711,815.4040	2,310,071.2202
PT 146+63.92	CL	711,717.2883	2,311,374.3246



SPACE RESERVED FOR RECORDING OFFICER

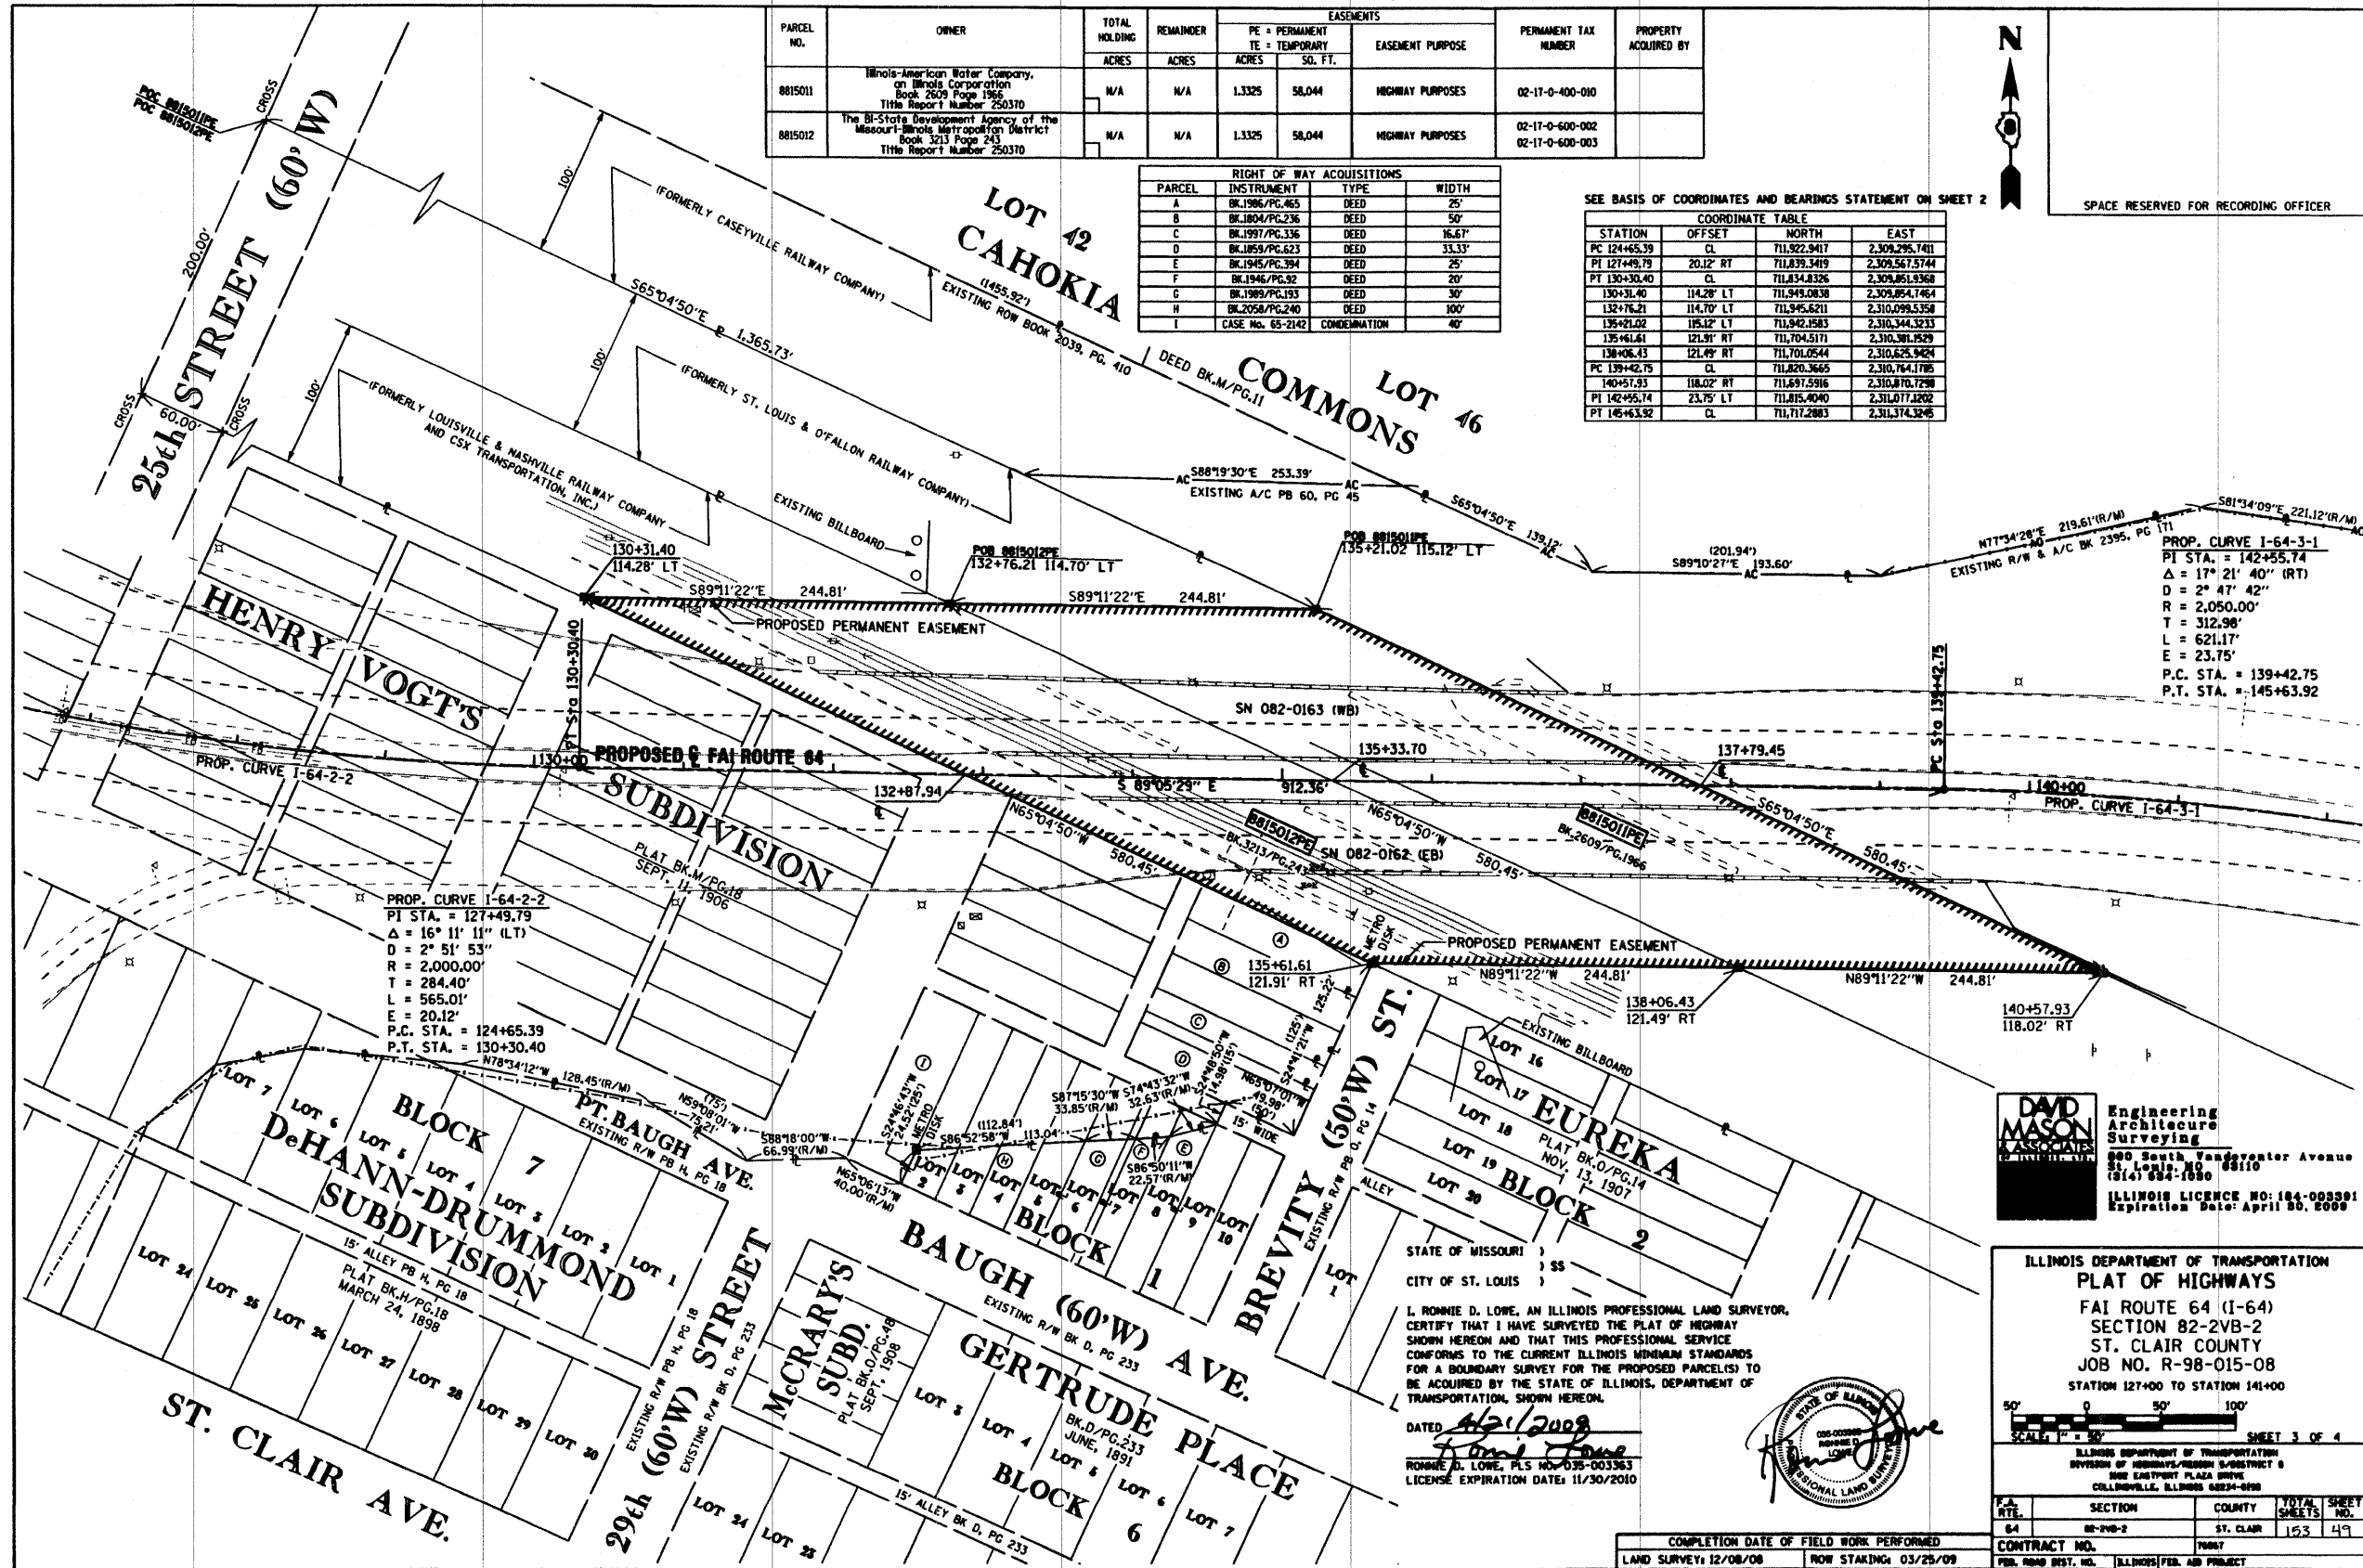

**DAVID MASON**  
Engineering  
Architecture  
Surveying  
800 South Vandeventer Avenue  
St. Louis, MO 63110  
(314) 942-1880  
ILLINOIS LICENCE NO: 184-003301  
Expiration Date: April 30, 2009

ILLINOIS DEPARTMENT OF TRANSPORTATION  
PLAT OF HIGHWAYS  
FAI ROUTE 64 (I-64)  
SECTION 82-2VB-2  
ST. CLAIR COUNTY  
JOB NO. R-98-015-08  
STATION 127+00 TO STATION 141+00  
SHEET 3 OF 4

F.A. RTE.	SECTION	COUNTY	TOTAL SHEETS	SHEET NO.
64	82-2VB-2	ST. CLAIR	153	49

CONTRACT NO. 70007  
FED. ROAD DIST. NO. ILLINOIS FED. AID PROJECT

STATE OF MISSOURI )  
CITY OF ST. LOUIS )  
I, RONNIE D. LOWE, AN ILLINOIS PROFESSIONAL LAND SURVEYOR,  
CERTIFY THAT I HAVE SURVEYED THE PLAT OF HIGHWAY  
SHOWN HEREON AND THAT THIS PROFESSIONAL SERVICE  
CONFORMS TO THE CURRENT ILLINOIS MINIMUM STANDARDS  
FOR A BOUNDARY SURVEY FOR THE PROPOSED PARCELS TO  
BE ACQUIRED BY THE STATE OF ILLINOIS, DEPARTMENT OF  
TRANSPORTATION, SHOWN HEREON.  
DATED 12/1/2008  
Ronnie D. Lowe  
RONNIE D. LOWE, P.L.S. NO. 035-003363  
LICENSE EXPIRATION DATE: 11/30/2010

