



CONDUIT HANGER

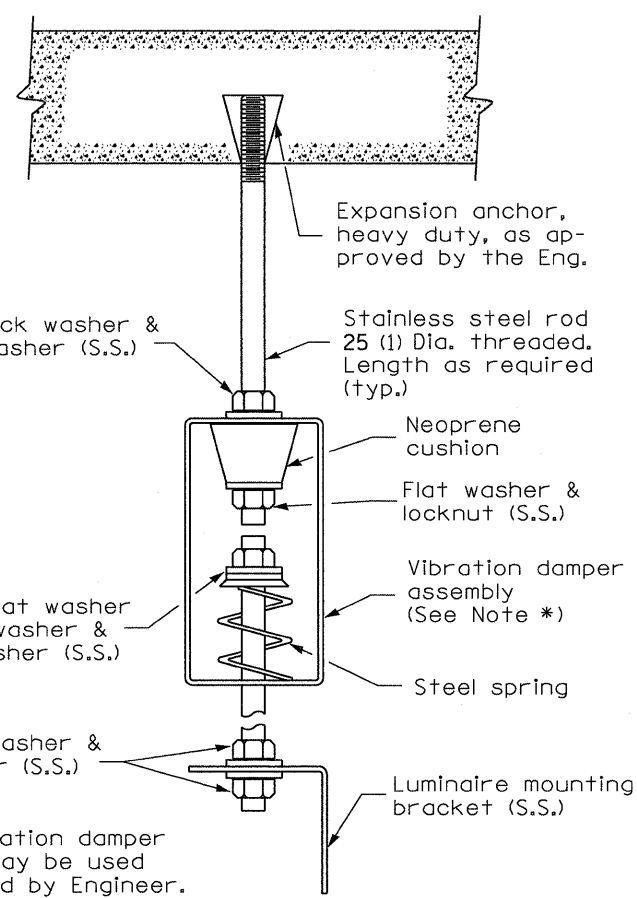

LUMINAIRE HANGER ASSEMBLY DETAIL A

All dimensions are in millimeters (inches) unless otherwise shown.

UNDERPASS LIGHTING
(Mounted on Face Pier)

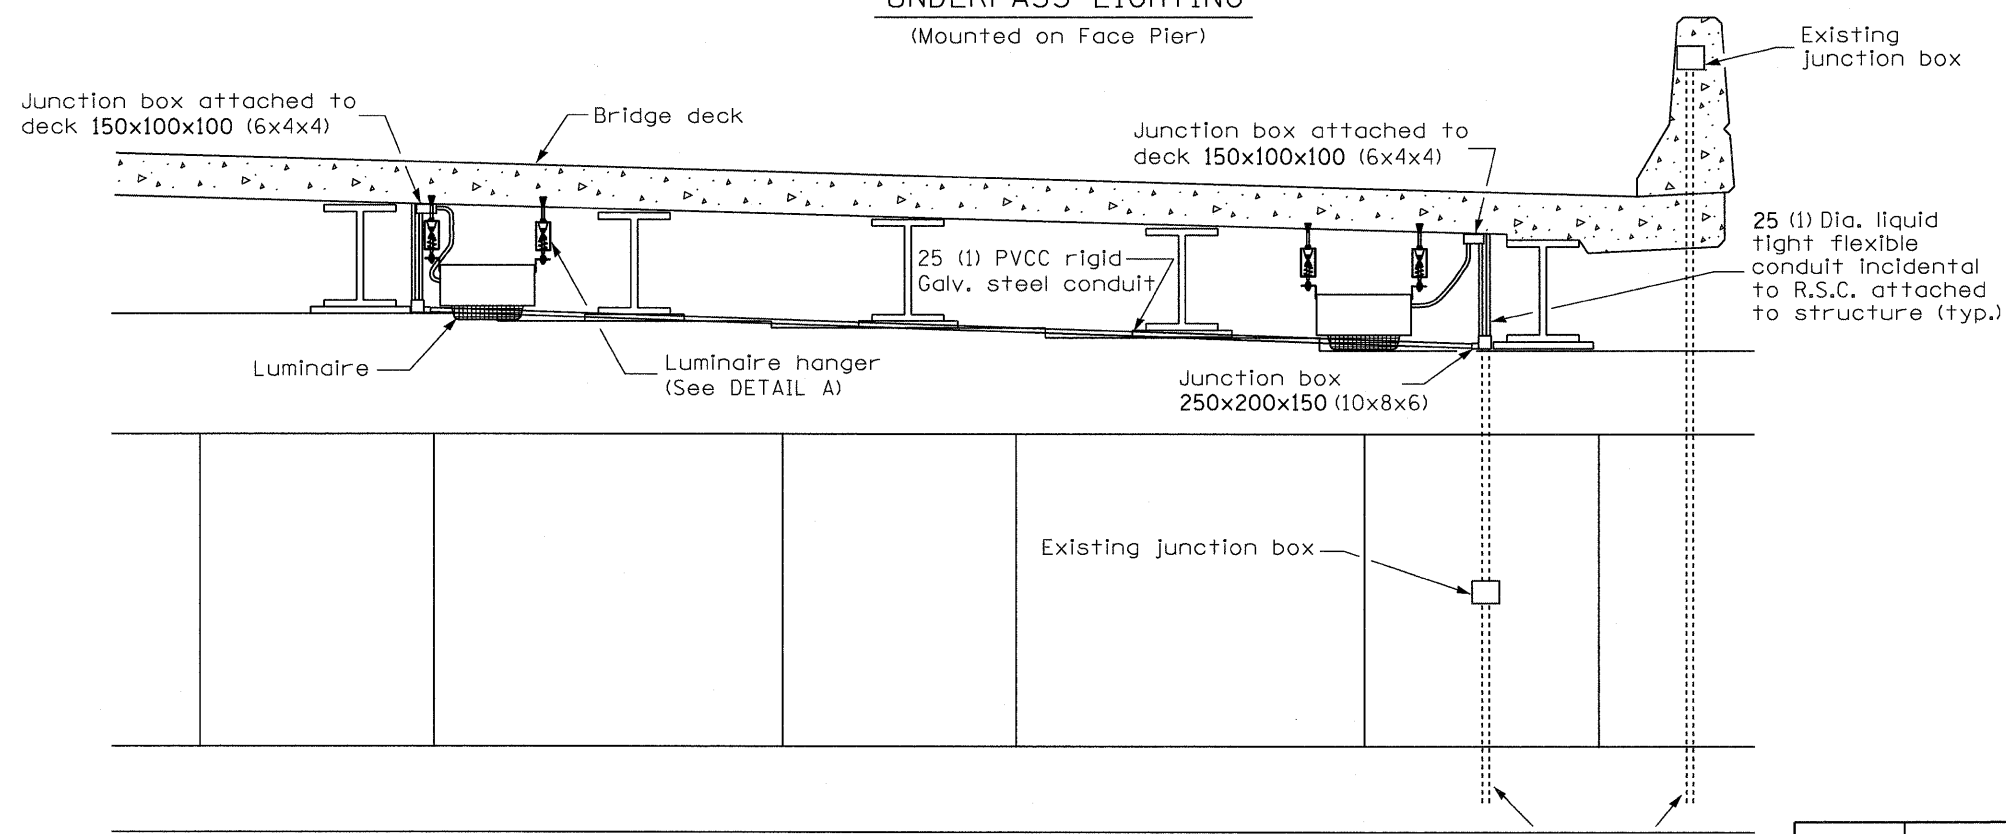

UNDERPASS LIGHTING
(Mounted to Bridge Deck)

Existing 65 (2 1/2) Dia. PVC conduit

DATE	REVISIONS
01/30/06	ADDED PVCC CONDUIT

UNDERPASS LIGHTING