
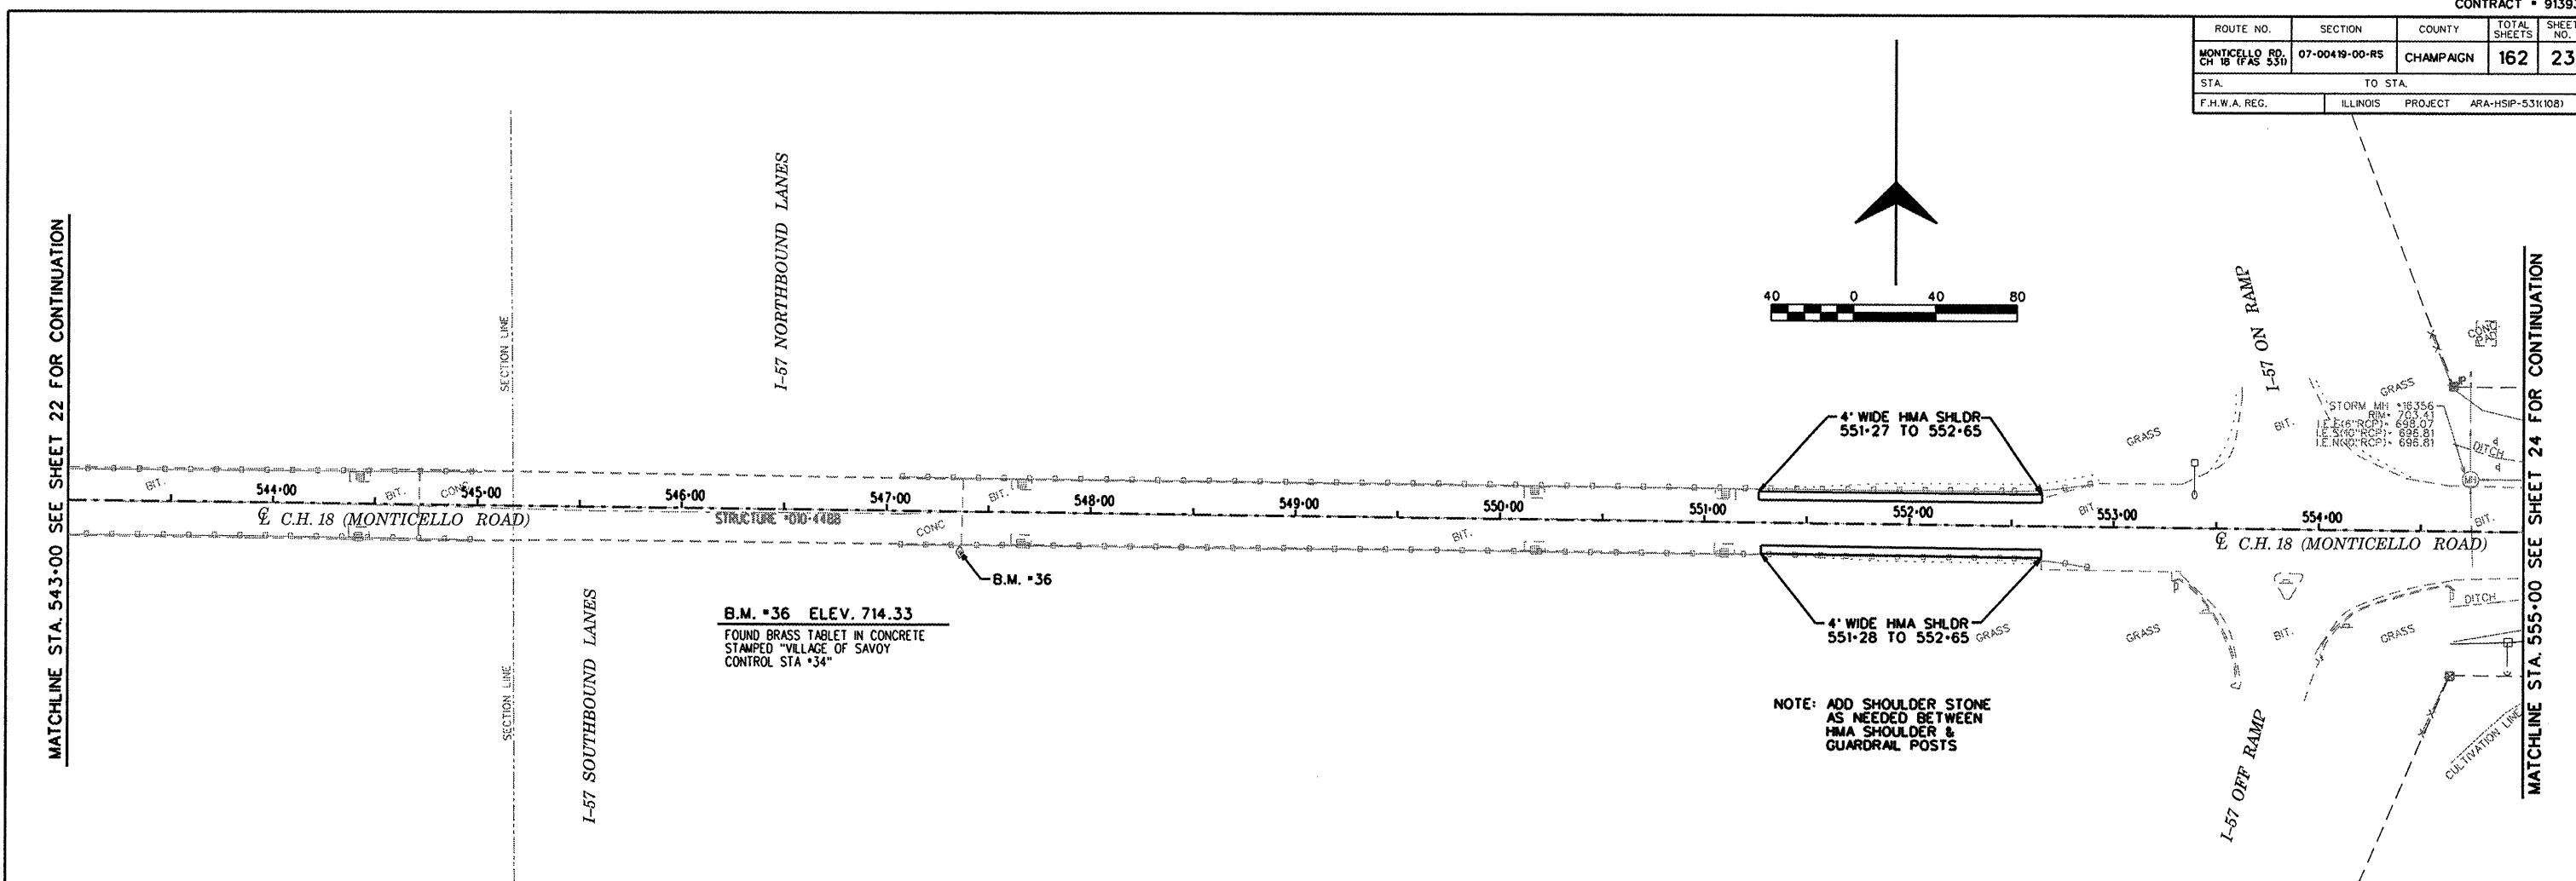


ROUTE NO.	SECTION	COUNTY	TOTAL SHEETS	SHEET NO.
MONTICELLO RD. CH 18 (FAS 531)	07-00419-00-RS	CHAMPAIGN	162	23
STA. TO STA.		F.H.W.A. REG. ILLINOIS PROJECT ARA-HSIP-53K1081		


MATCHLINE STA. 543+00 SEE SHEET 22 FOR CONTINUATION

MATCHLINE STA. 555+00 SEE SHEET 24 FOR CONTINUATION

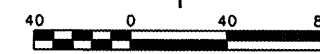

**B.M. #36 ELEV. 714.33**  
 FOUND BRASS TABLET IN CONCRETE  
 STAMPED "VILLAGE OF SAVOY  
 CONTROL STA \*34"

**NOTE: ADD SHOULDER STONE  
 AS NEEDED BETWEEN  
 HMA SHOULDER &  
 GUARDRAIL POSTS**

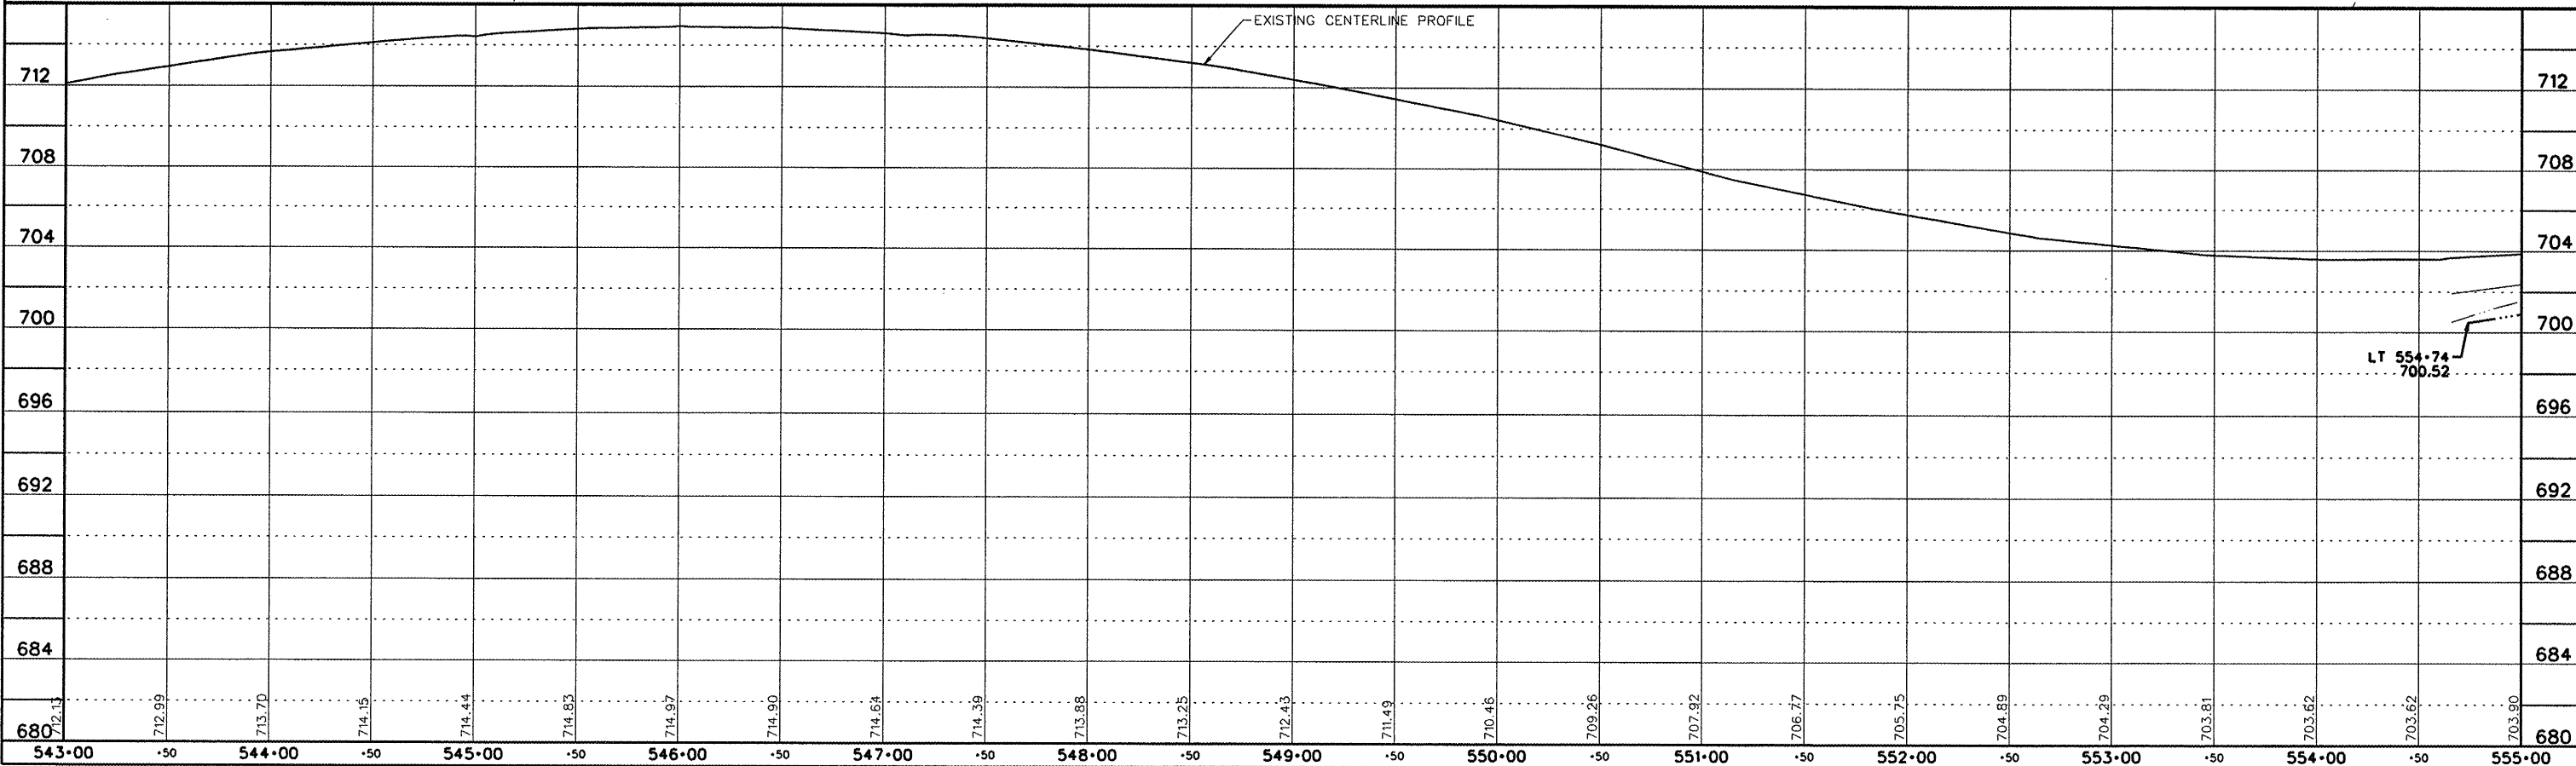

PP38.dgn 7/20/2009 8:31:32 AM