

dwight
 CITY OF DANVILLE, VIRGINIA
 100 WEST MAIN STREET
 DANVILLE, VIRGINIA 24040
 TELEPHONE 753-2100


REVISIONS	DATE

DEPARTMENT OF ENGINEERING
 DANVILLE, VA R. DAVID SCHWELBE, CITY ENGINEER
 VOORHEES ST IMPROVEMENT PHASE I
 CROSS SECTIONS, FOR CUT & FILL
 SEE EARTHWORK SCHEDULES

x:/Projects/City/Current/08-00330-00PY-Voorhees/CIVIL/dgm/.dgn

ROUTE	SECTION	COUNTY	TOTAL SHEETS	SHEET NO.
6999	08-00330-01-PV	VERMILION	77	76

VOORHEES STREET
 CONTRACT 91417

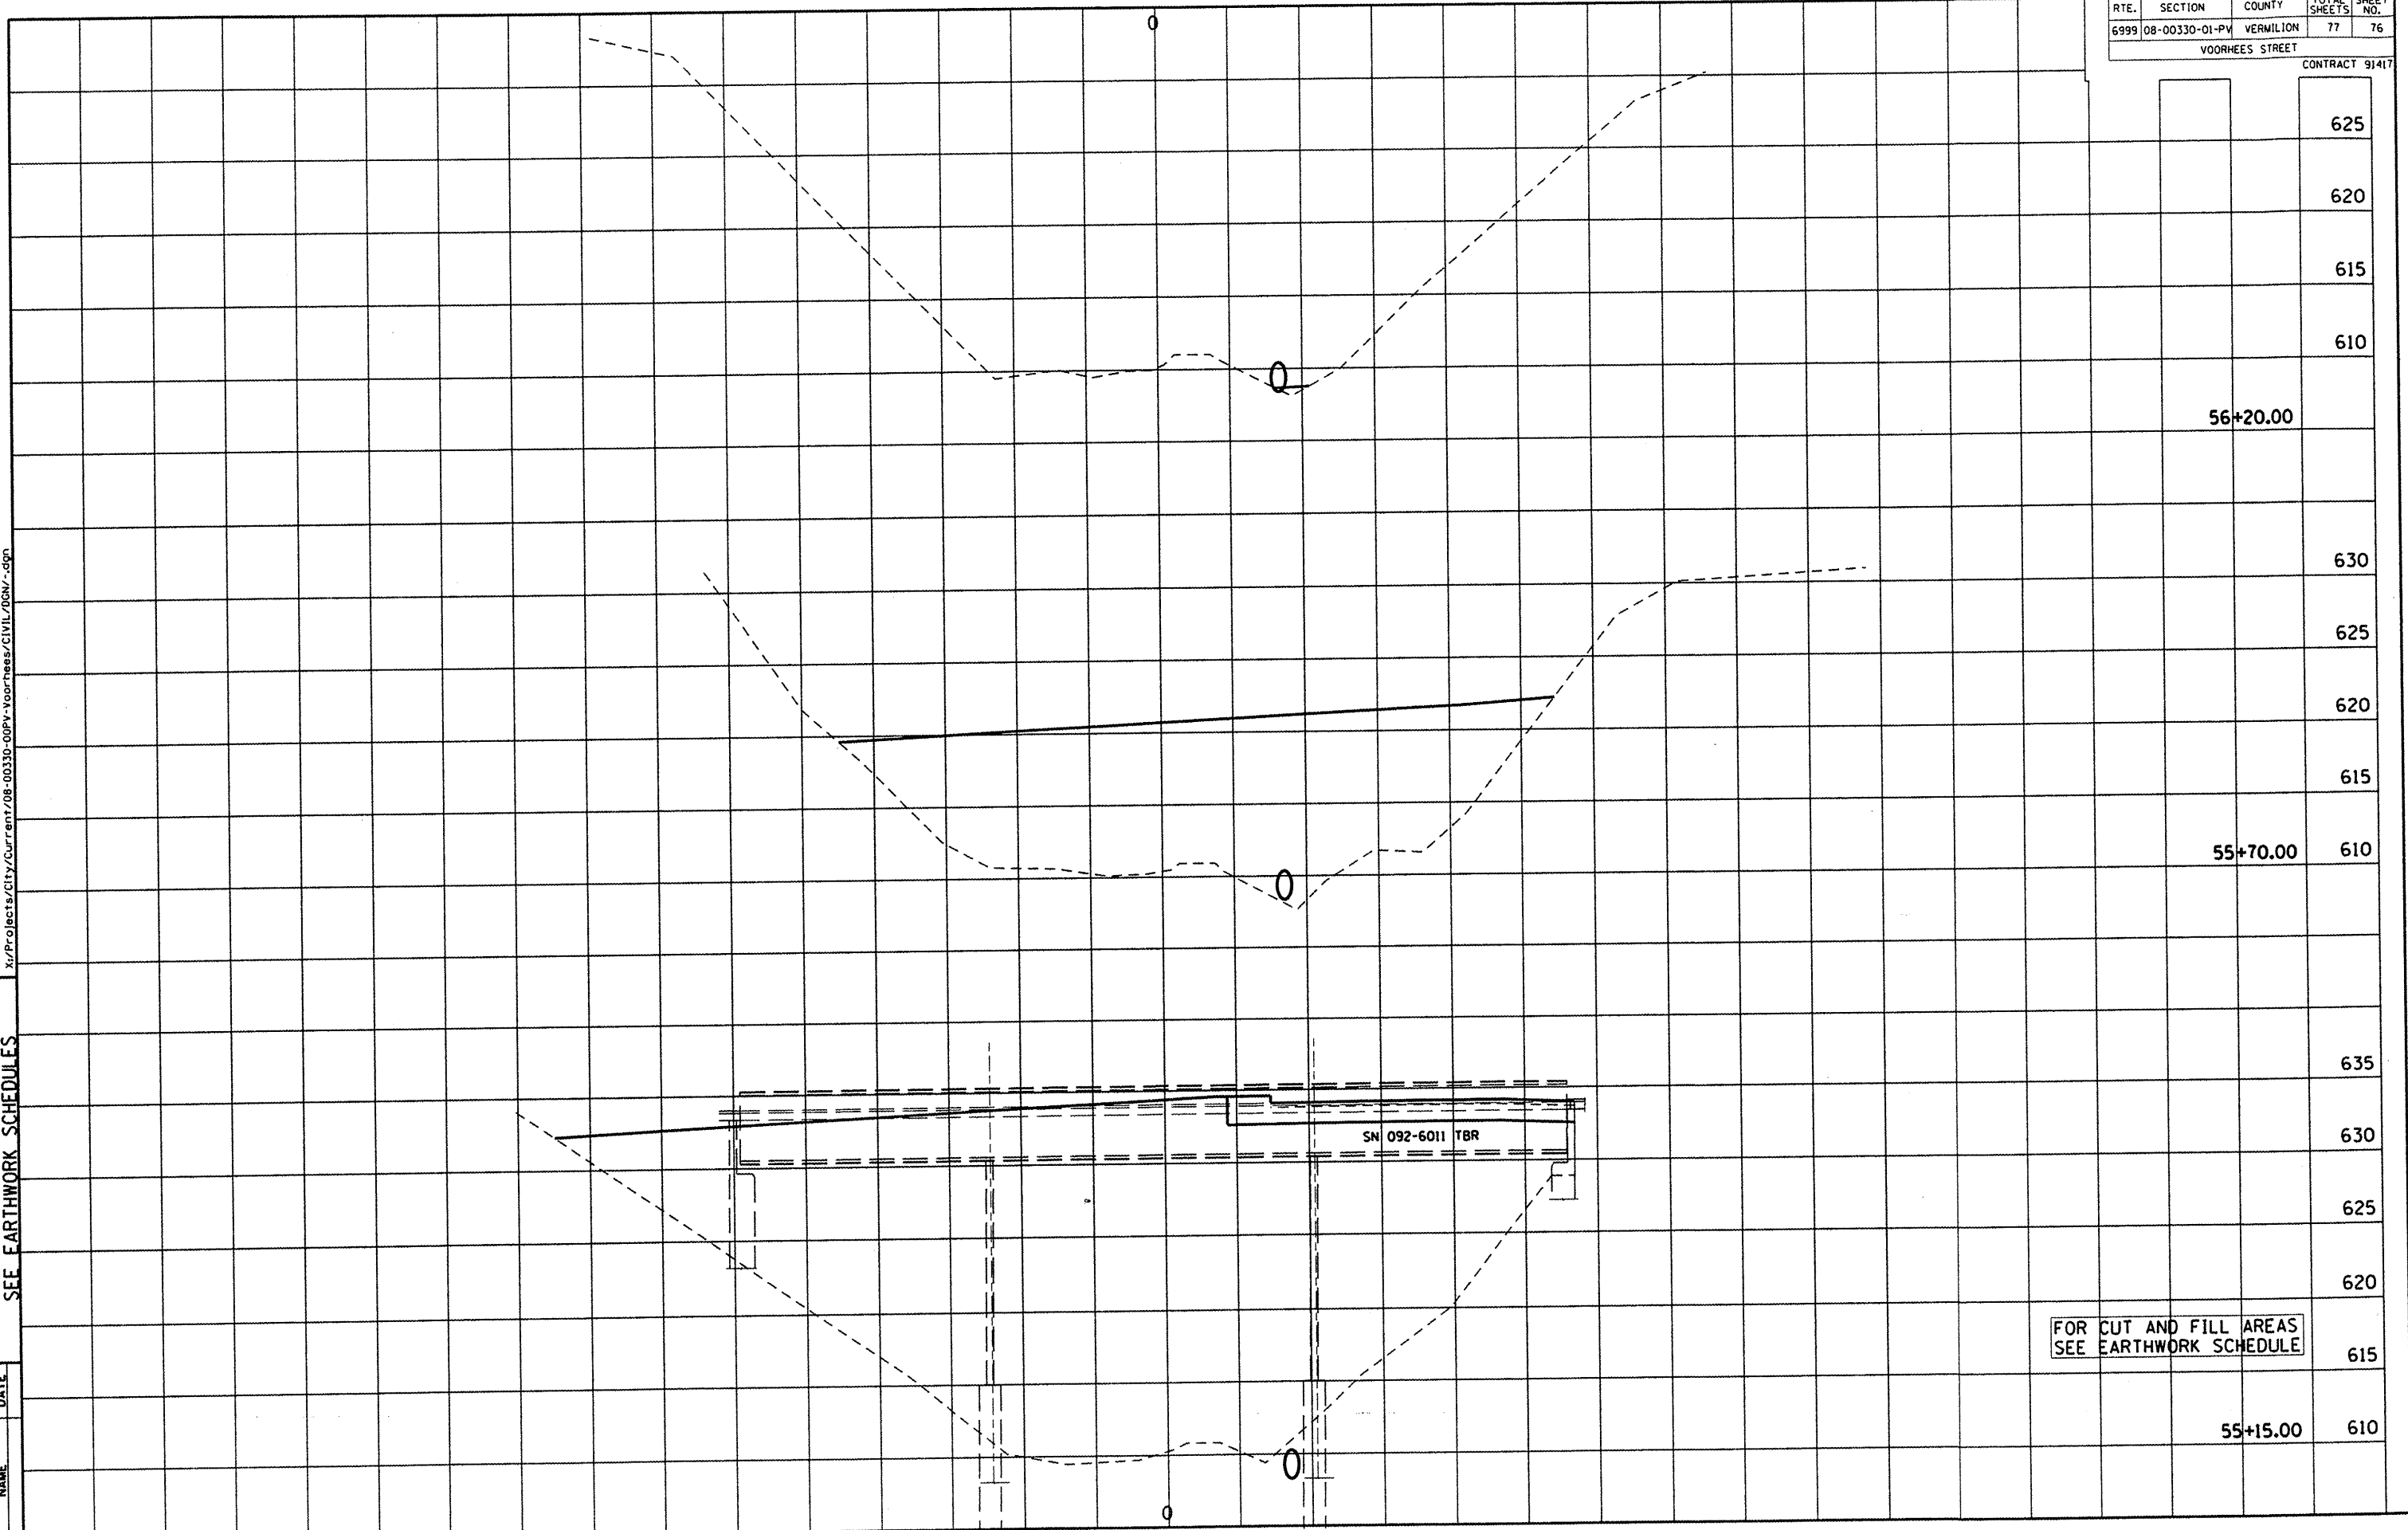

FOR CUT AND FILL AREAS
 SEE EARTHWORK SCHEDULE