


Revised 10-22-09


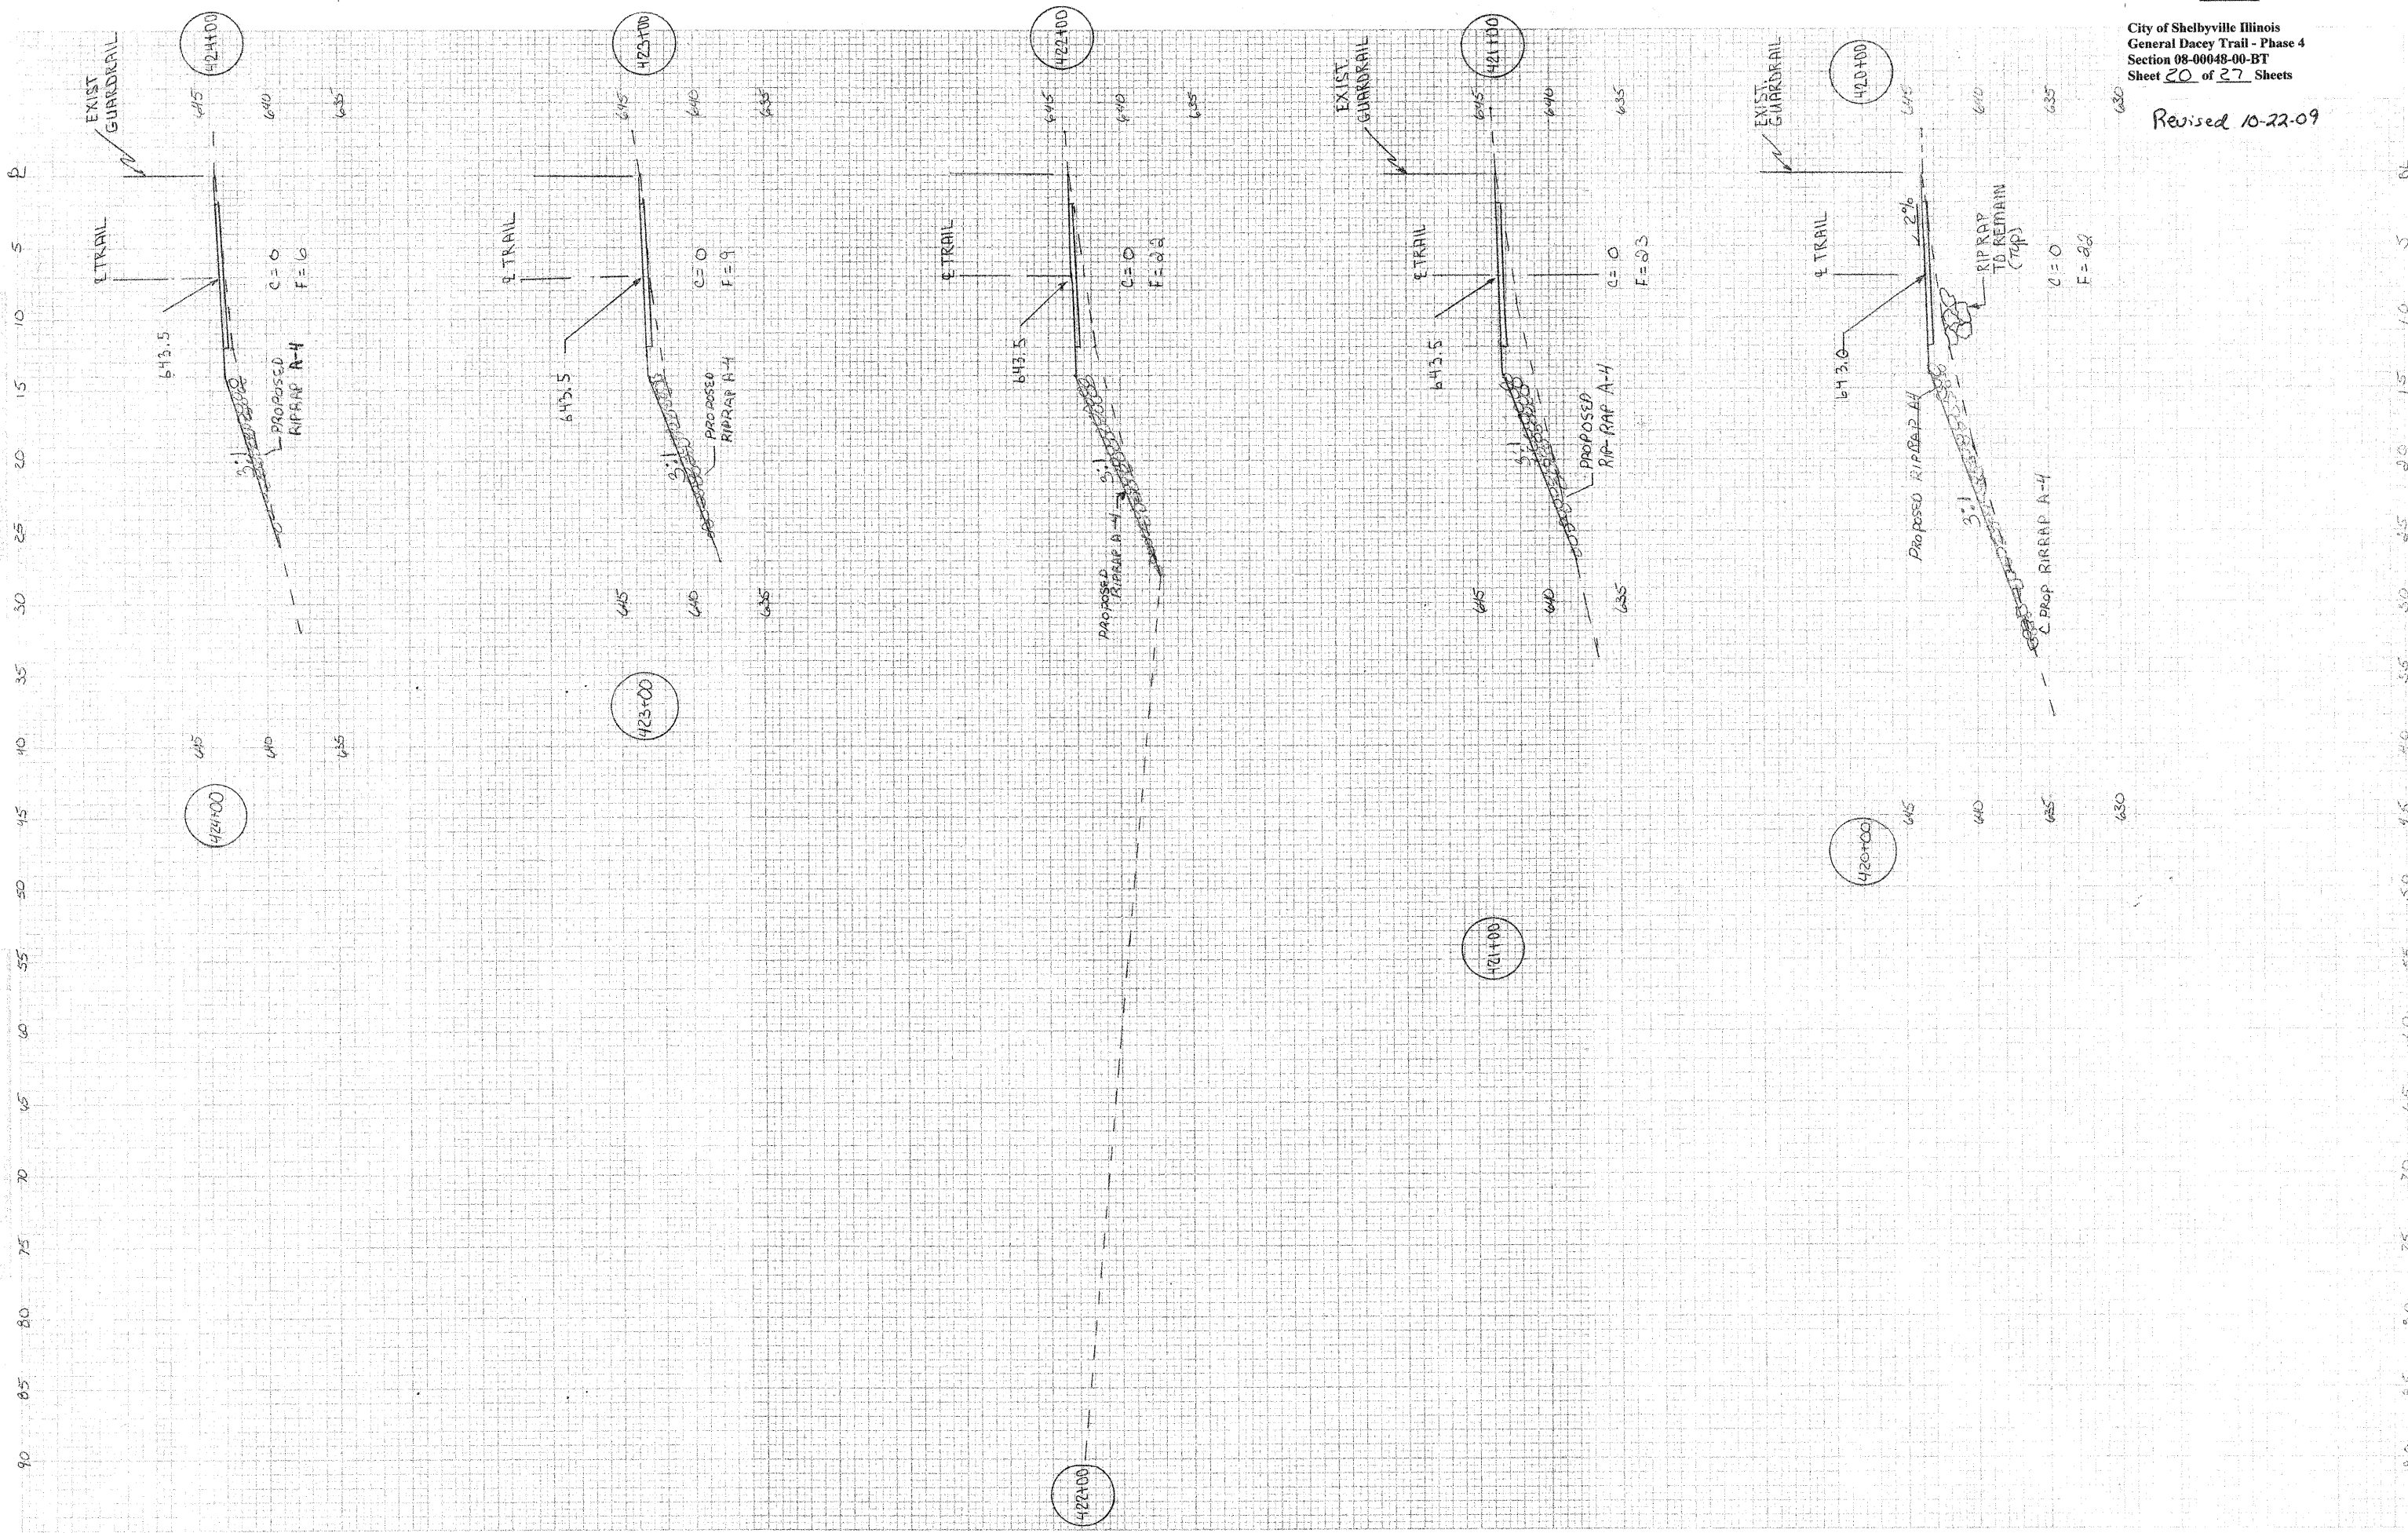

