

ROUTE NO.	SECTION	CITY	TOTAL SHEETS	SHEET NO.
FAU 7467	89-00021-00-RP	MT. ZION	36	21
FED. ROAD DIST. NO.	ILLINOIS		PROJECT	


**CONTRACT NUMBER 95603**  
**PROJECT ARA-5169 (043)**

REVISIONS	
NO.	DATE
1	8-24-04
2	
3	
4	
5	


**BAINBRIDGE & ASSOCIATES, INC.**  
Consulting Engineers  
MILWAUKEE  
1820 SOUTH TAYLORVILLE ROAD  
DECATUR ILLINOIS  
Illinois License 184-001205

DESIGNED: MHP  
DRAWN: Les Jenke  
FIELD BOOK: 1/22  
SCALE: 1" = 60'  
DATE: July 2008  
JOB NO.: CB-0144

**VILLAGE OF MT. ZION, ILLINOIS**  
FLETCHER PARK BOULEVARD / BRAVES PARKWAY  
STRIP MAP

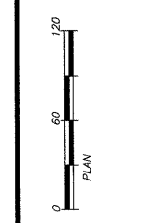

SHEET NO. **21**  
OF  
**36**

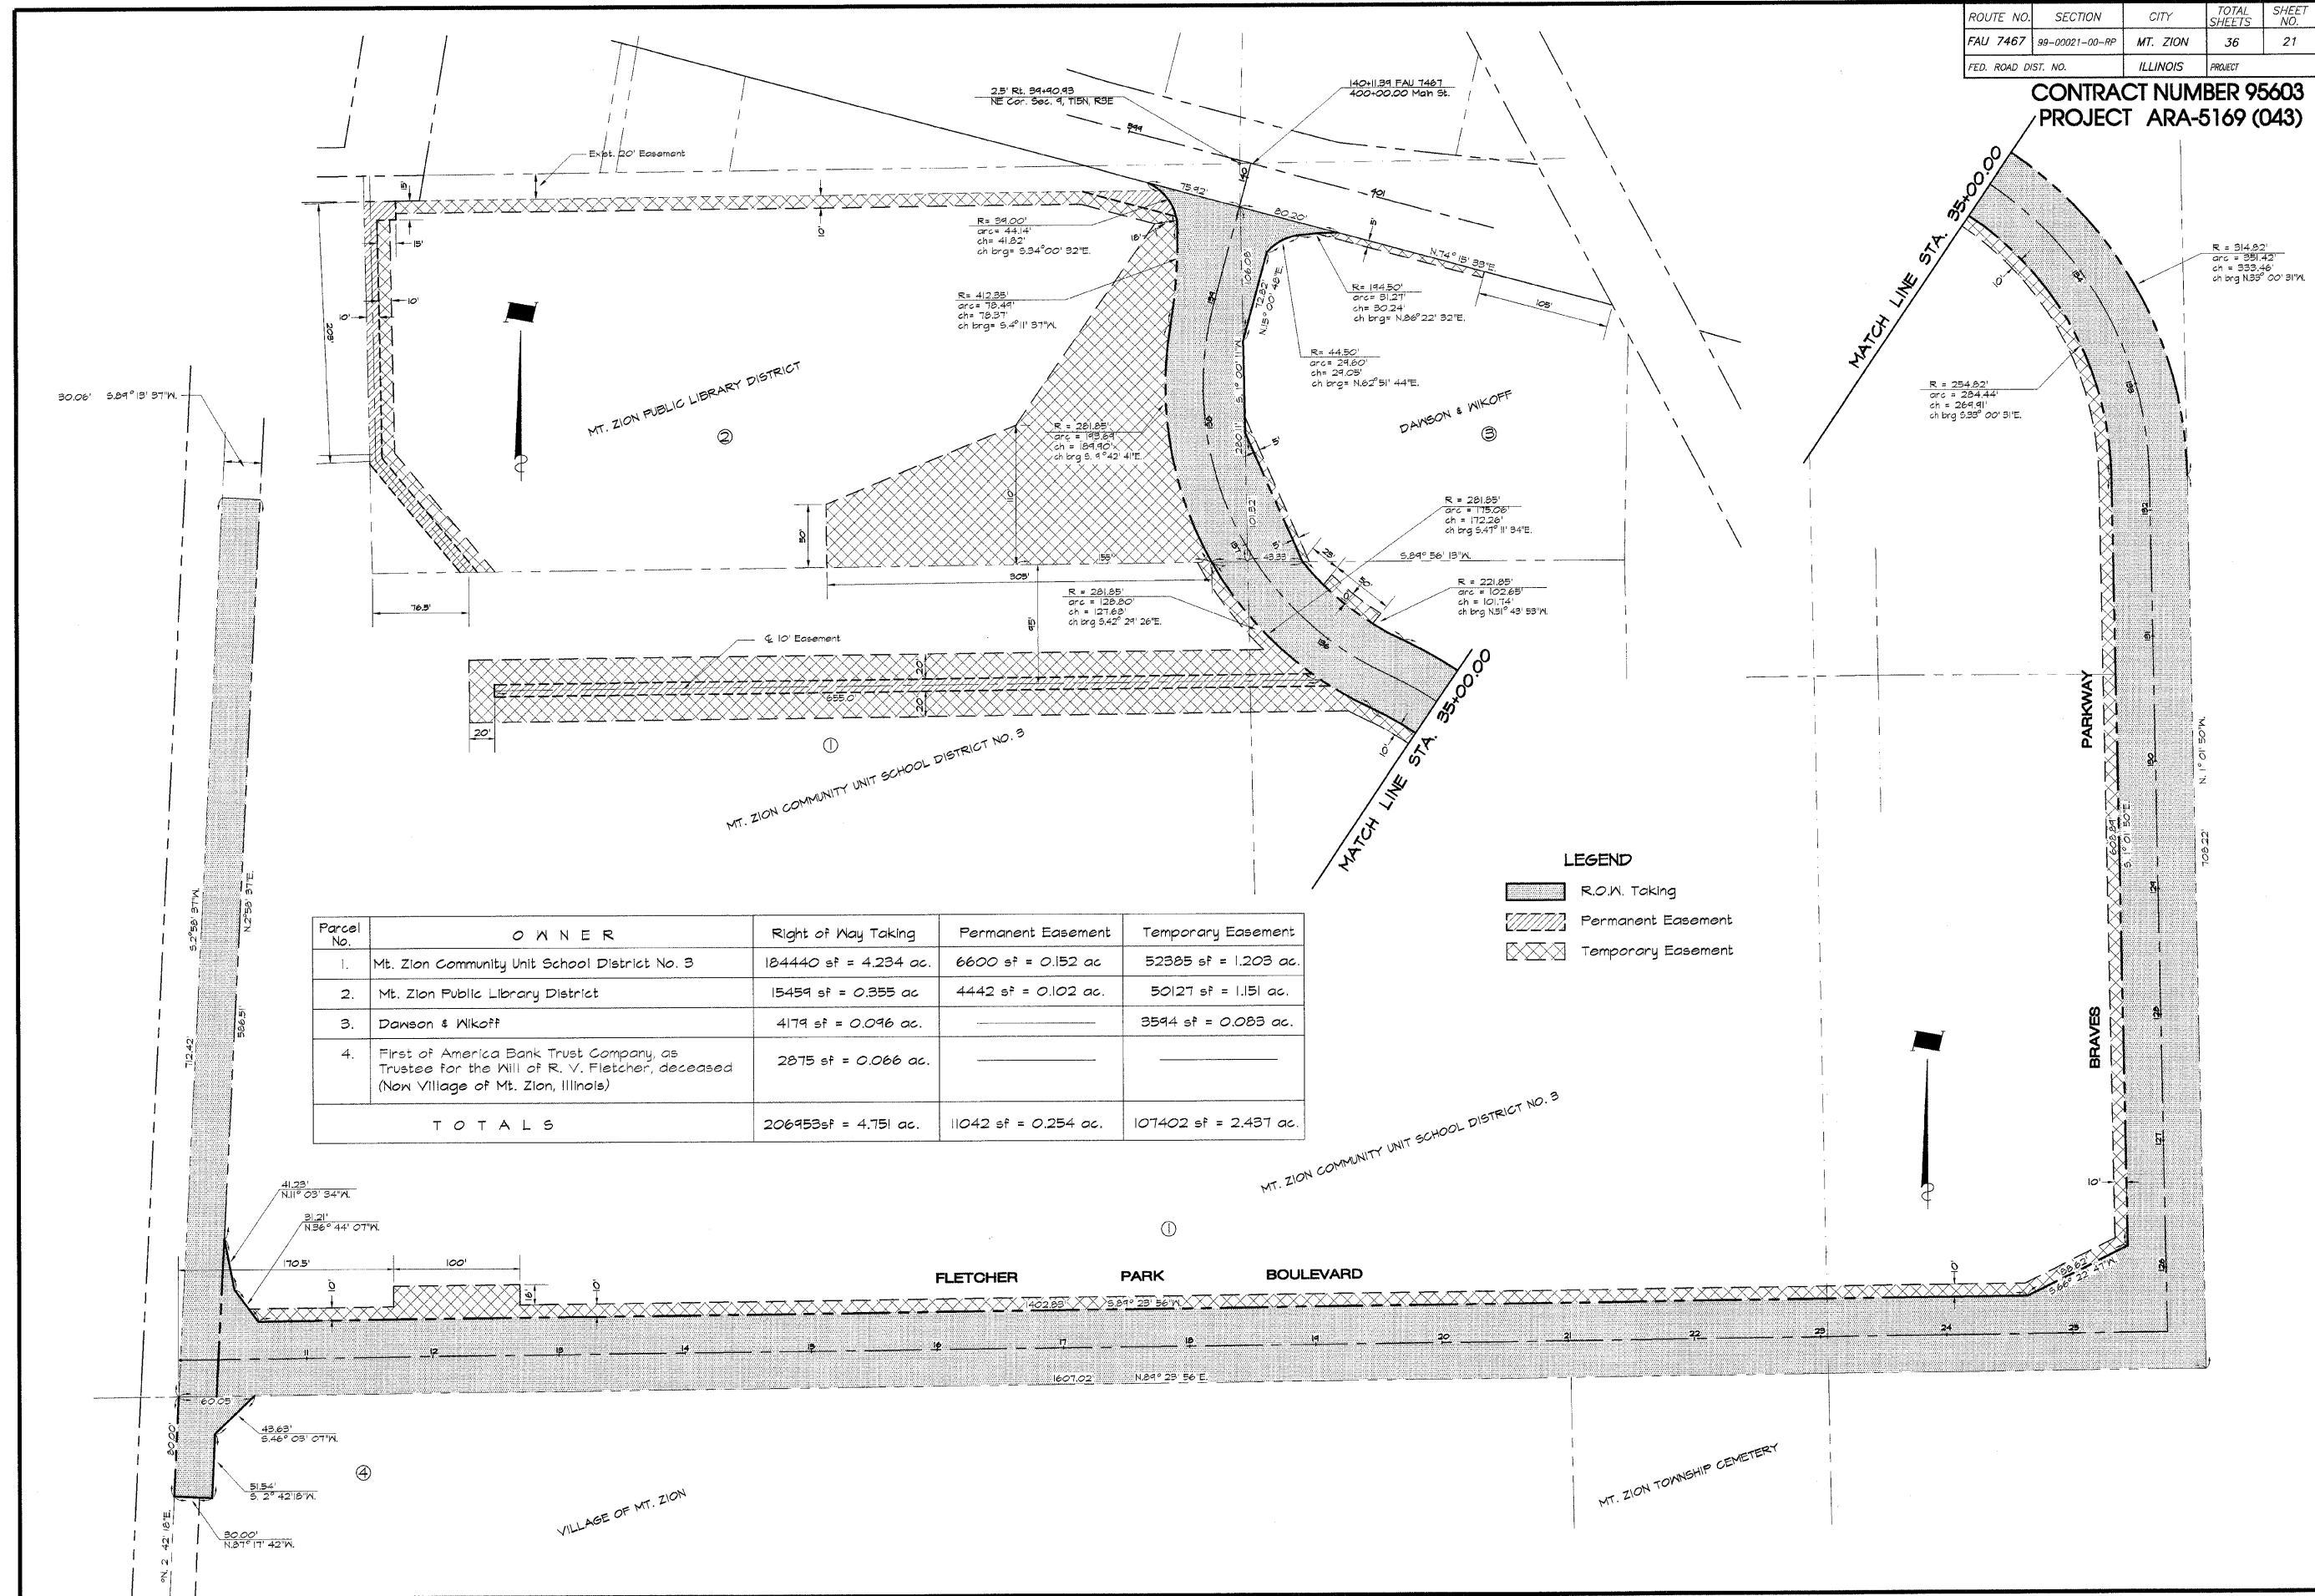

Parcel No.	OWNER	Right of Way Taking	Permanent Easement	Temporary Easement
1.	Mt. Zion Community Unit School District No. 3	184440 sf = 4.234 ac.	6600 sf = 0.152 ac.	52385 sf = 1.203 ac.
2.	Mt. Zion Public Library District	15459 sf = 0.355 ac.	4442 sf = 0.102 ac.	50127 sf = 1.151 ac.
3.	Danson & Wikoff	4179 sf = 0.096 ac.	—	3594 sf = 0.083 ac.
4.	First of America Bank Trust Company, as Trustee for the Will of R. V. Fletcher, deceased (Now Village of Mt. Zion, Illinois)	2875 sf = 0.066 ac.	—	—
<b>TOTALS</b>		<b>206953 sf = 4.751 ac.</b>	<b>11042 sf = 0.254 ac.</b>	<b>107402 sf = 2.437 ac.</b>

**LEGEND**  
 R.O.W. Taking  
 Permanent Easement  
 Temporary Easement