


PLOT DATE = 8/31/2009  
 FILE NAME = c:\p020803 - blohm ave addendum\p020803.dwg  
 PLOT SCALE = 10.0000 / IN.  
 USER NAME = #0568#

ORIGINAL SURVEY  
 SERVICED PLOTTED  
 AREAS CHECKED

FINAL SURVEY  
 SERVICED PLOTTED  
 AREAS CHECKED

BY  
 DATE

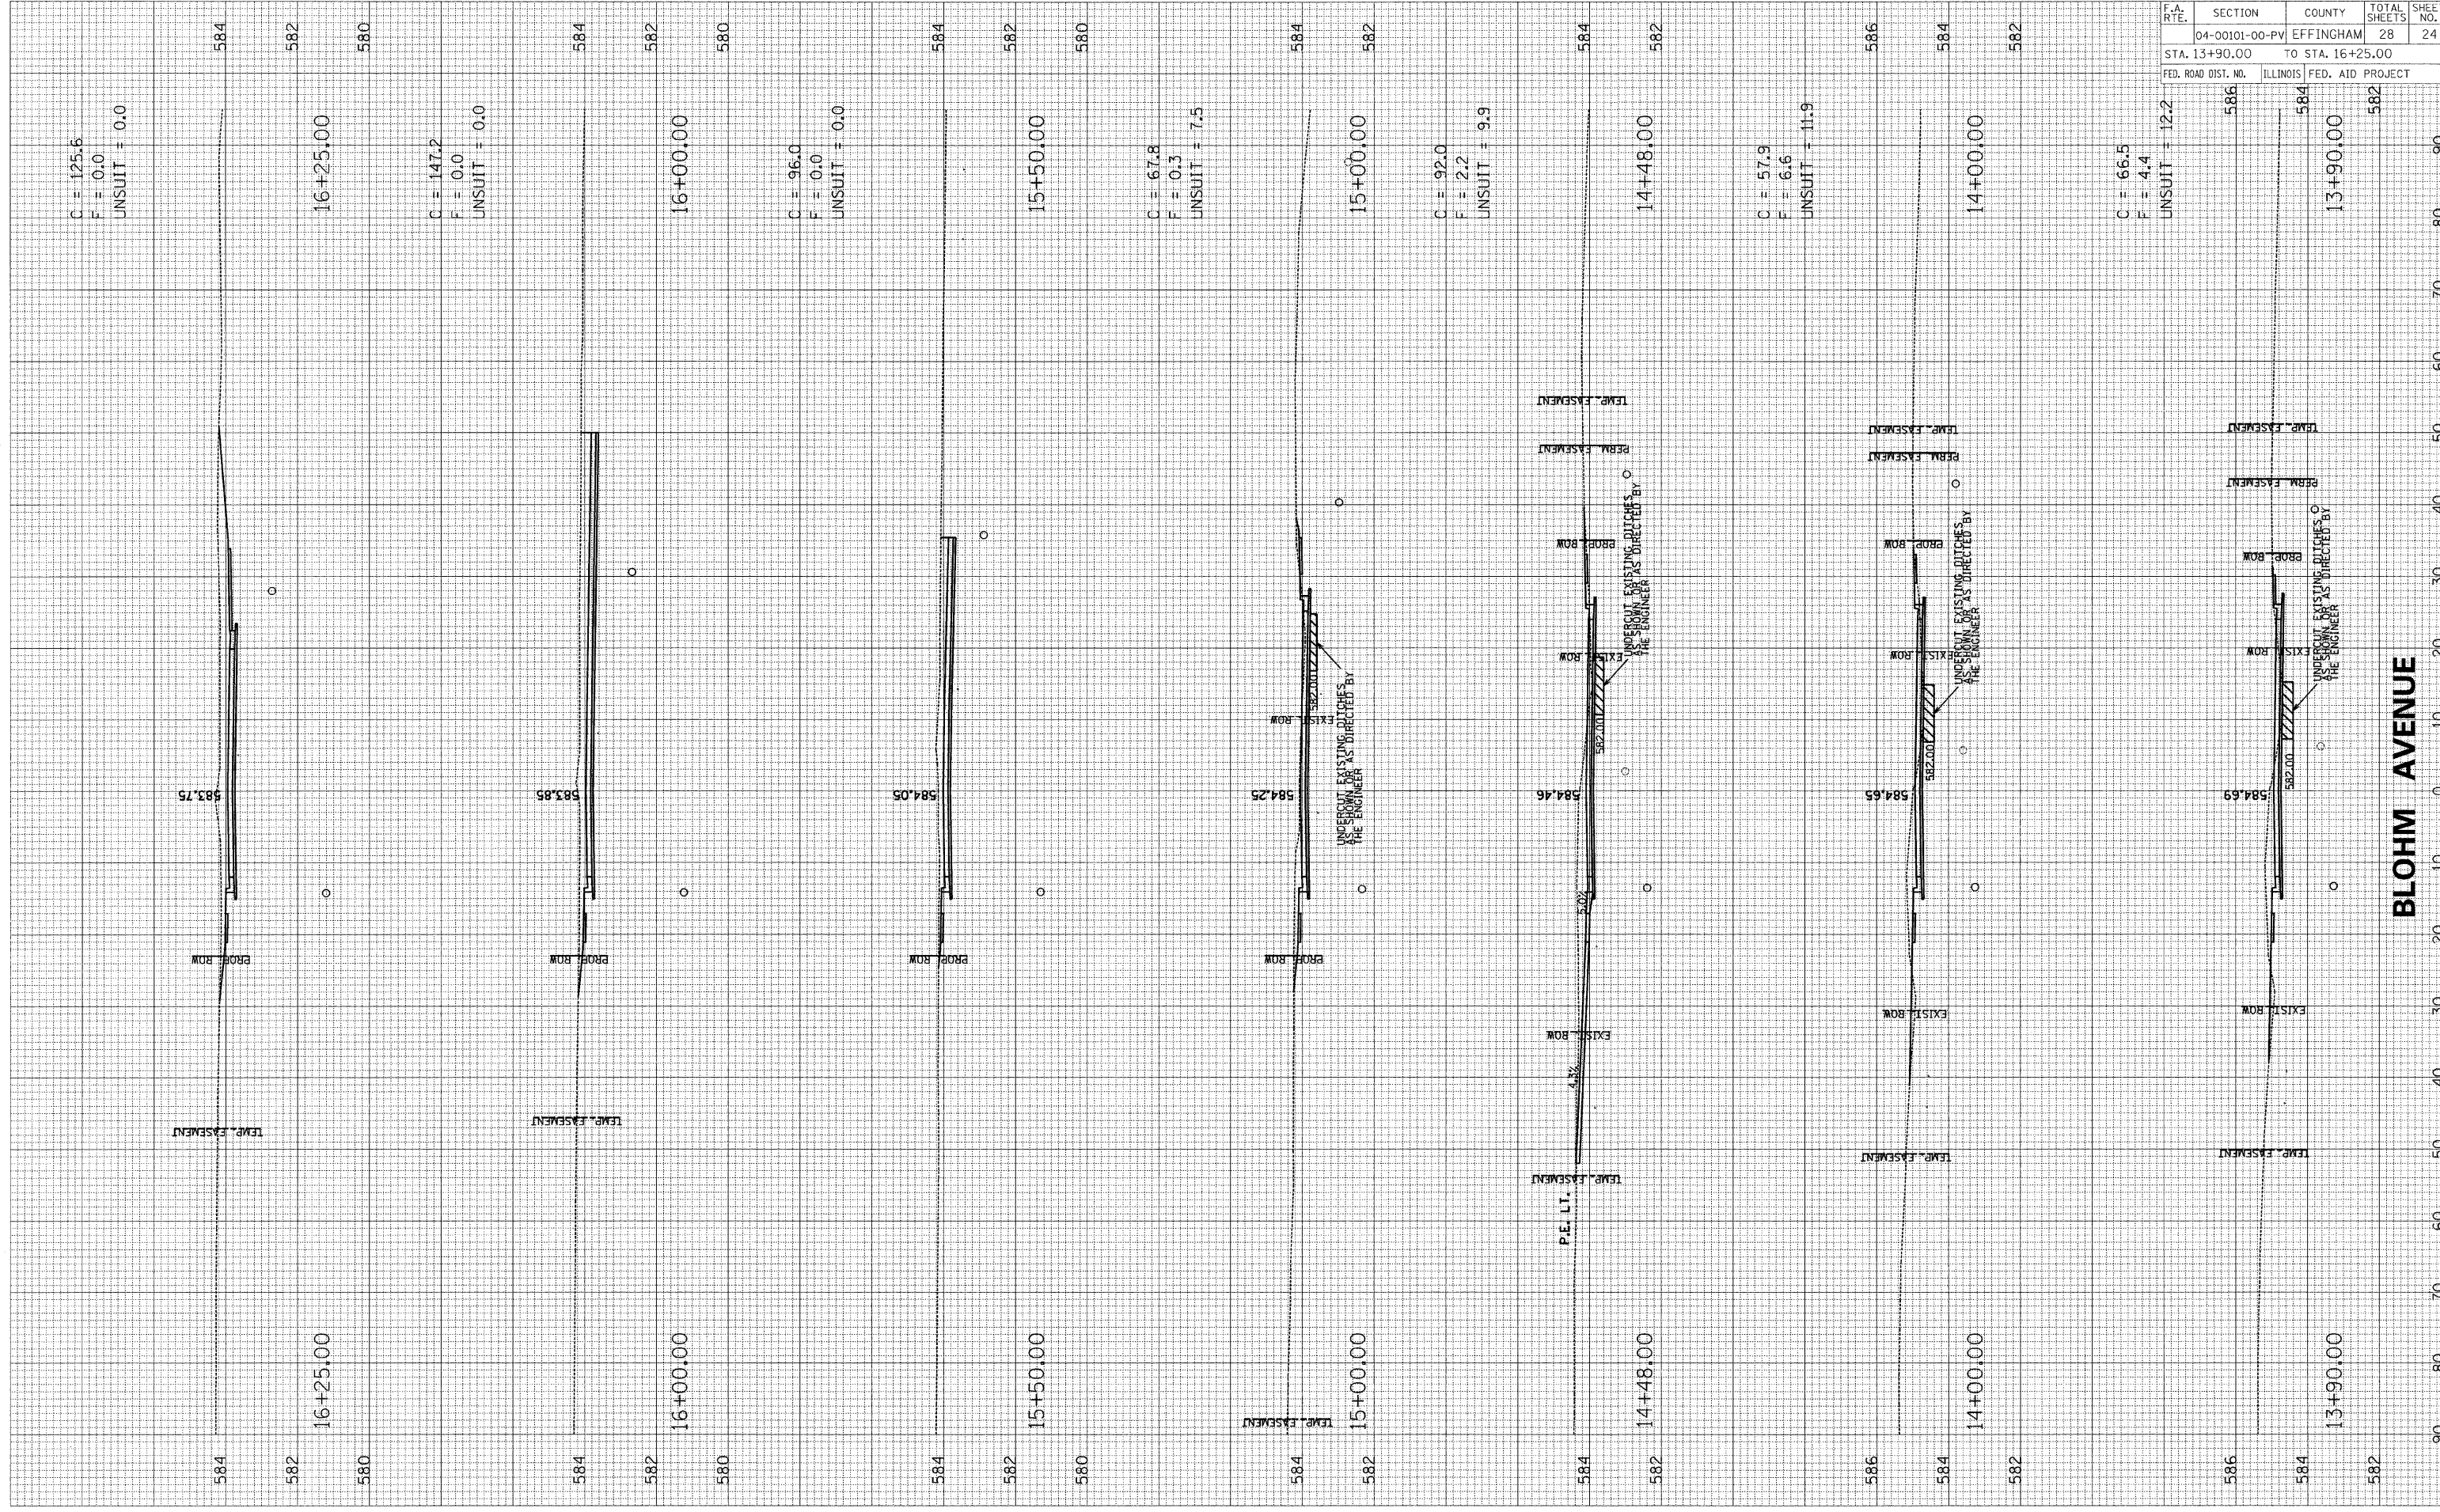

**BLOHM AVENUE**

F.A. RTE.	SECTION	COUNTY	TOTAL SHEETS	SHEET NO.
	04-00101-00-PV	EFFINGHAM	28	24
STA. 13+90.00		TO STA. 16+25.00		
ILLINOIS FED. AID PROJECT				

CONTRACT NO. 95604

