



W. 47TH ST

NORTHBOUND DAN RYAN LOCAL LANES

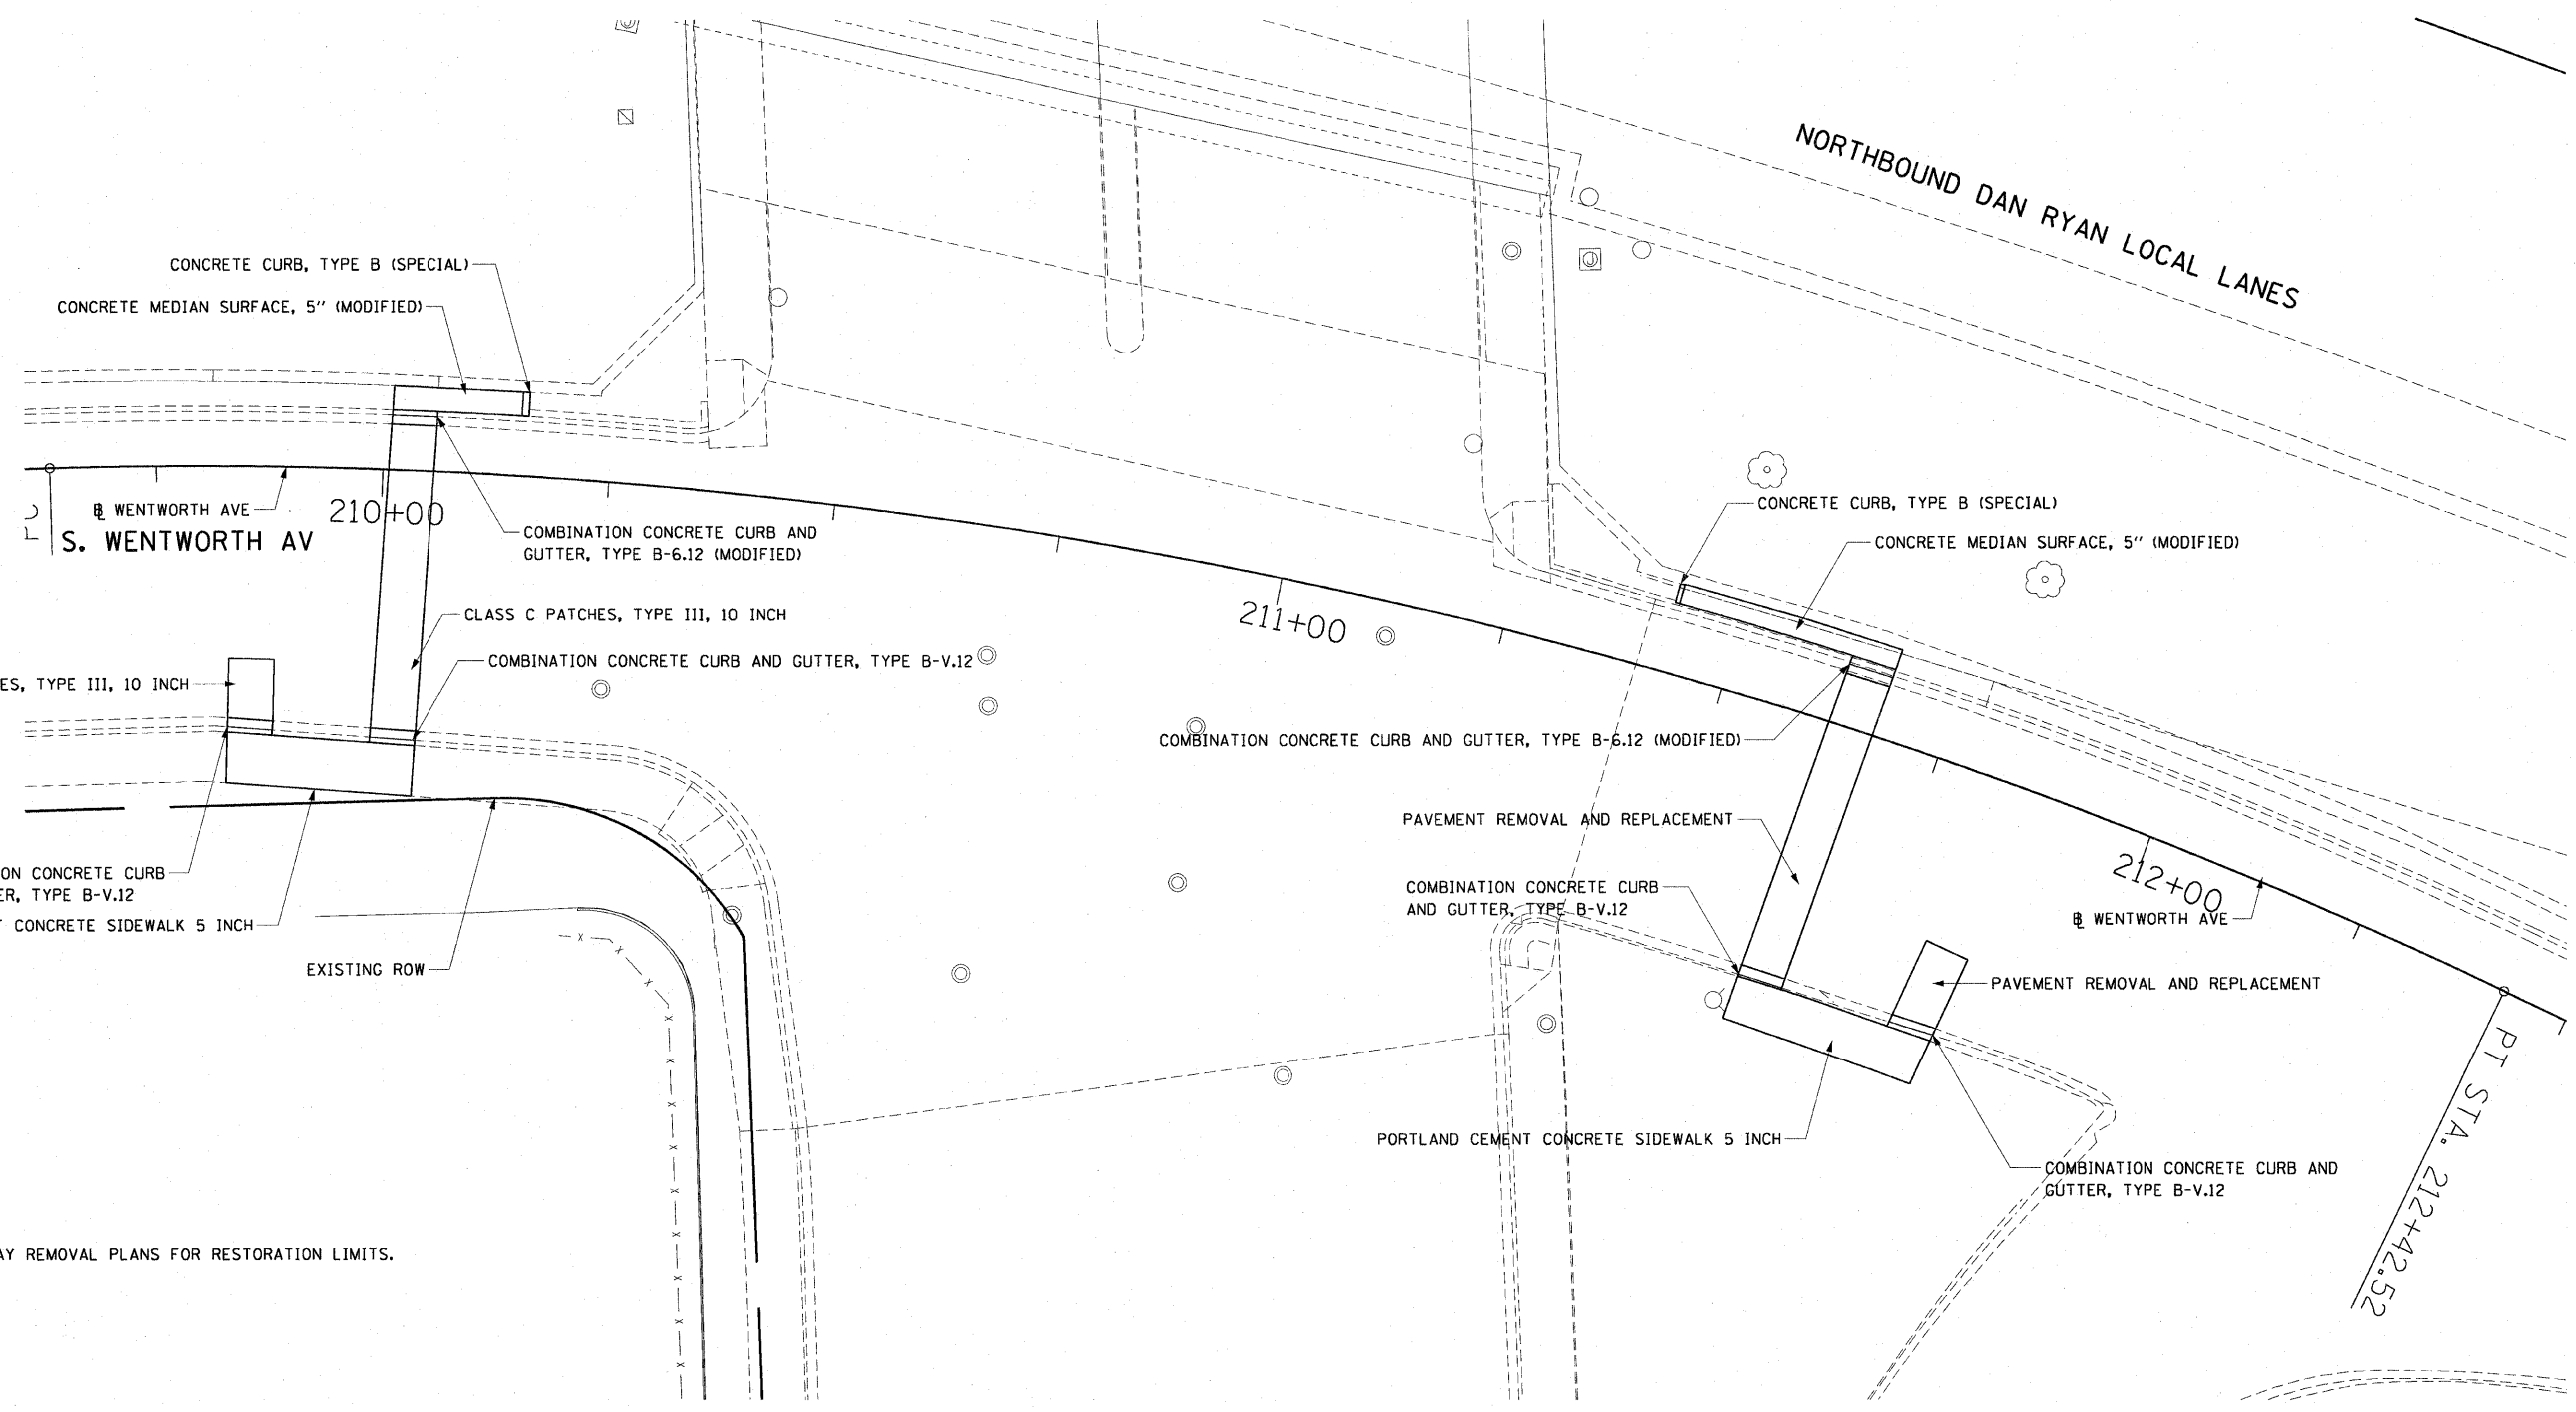

NOTES:  
1. SEE ROADWAY REMOVAL PLANS FOR RESTORATION LIMITS.

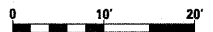

REVISIONS	
NAME	DATE

P:\D\468\CVI\23-gateway\_1rrigation\1723g\_14110\1723g\_1723g.dwg 05/07/2008 04:09:52 PM