



**EXISTING PLANS  
FOR INFORMATION ONLY**

STATE OF ILLINOIS  
DEPARTMENT OF PUBLIC WORKS & BUILDINGS  
DIVISION OF HIGHWAYS

**REINFORCED CONCRETE SLAB  
SPAN - TWENTY FOUR FEET**

ROAD ISSUE ROUTE NO.	COUNTY	SEC	TOTAL SHEETS	SHEET NO.
115	Ford	107B	28	25

STR. NO. 027-0039

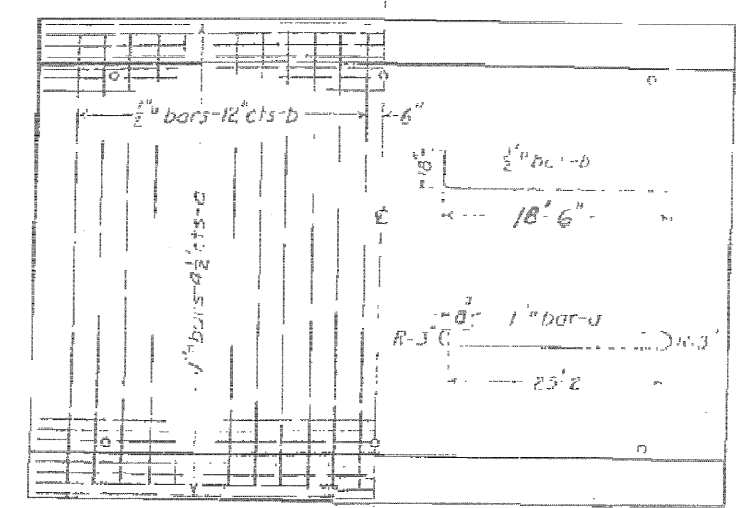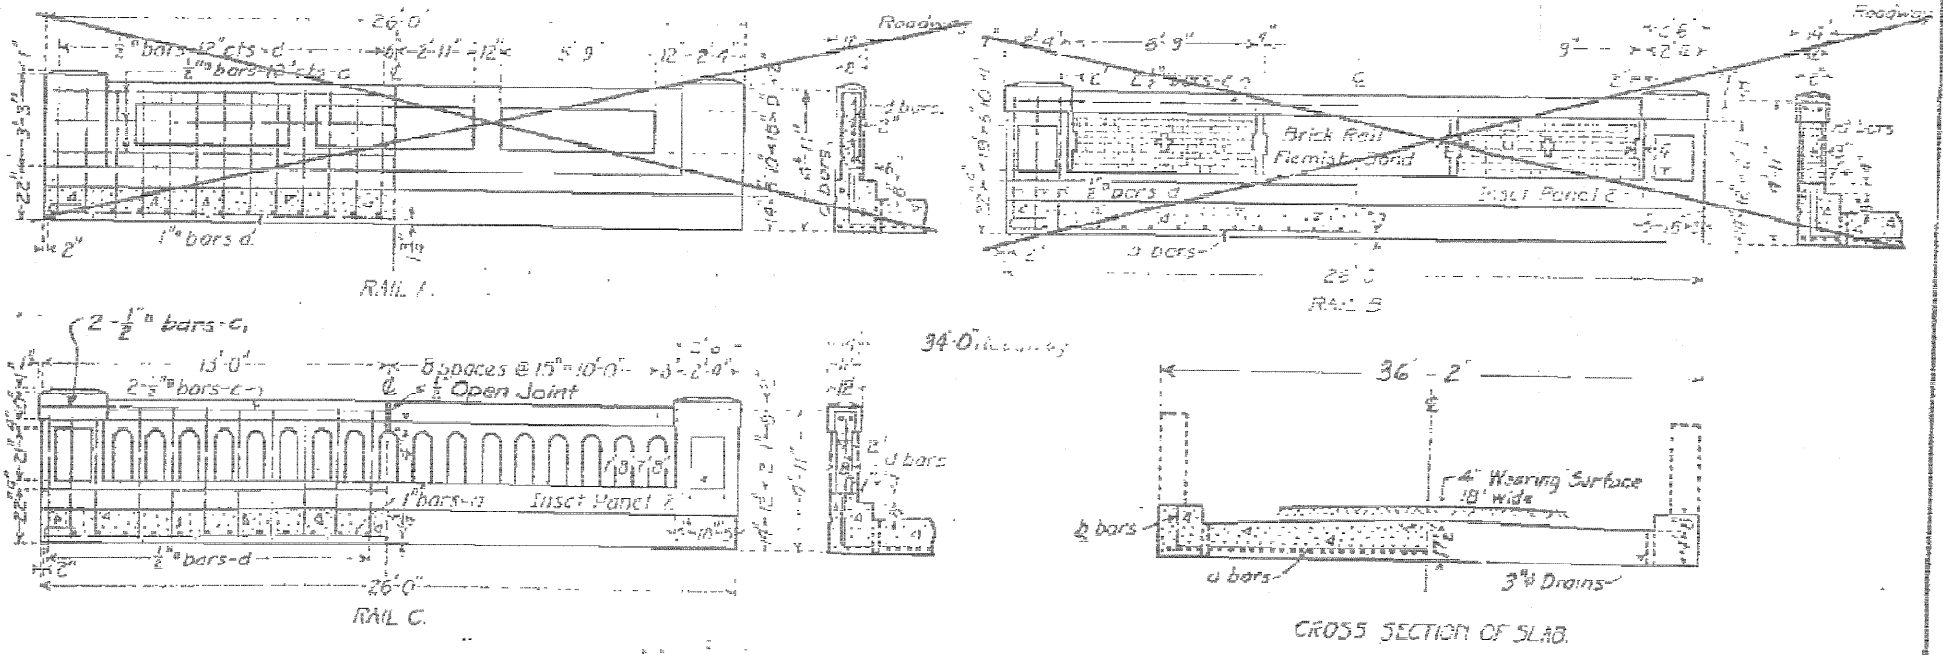

**BILL OF MATERIAL**

	16 FT ROADWAY	18 FT ROADWAY	20 FT ROADWAY	24 FT ROADWAY	34 FT ROADWAY




Use class A Concrete throughout

USE RAIL C, 34 FT ROADWAY.

COMPUTED - *[Signature]*  
CHECKED - *[Signature]*  
DRAWN - *[Signature]*  
CHECKED - *[Signature]*  
APPROVED - *[Signature]*

SBI. ROUTE 115 SEC 107B  
FORD COUNTY  
STA 24+09