


| | | |
|--------------|---------------|------|
| FINAL SURVEY | SURVEYED | DATE |
| NOTE BOOK | PLOTTED | |
| NO. | DATE | |
| | AREAS CHECKED | |

| | | |
|-----------------|---------------|------|
| ORIGINAL SURVEY | SURVEYED | DATE |
| NOTE BOOK | PLOTTED | |
| NO. | DATE | |
| | AREAS CHECKED | |

FILE NAME * 0614
 LEVELS * 0614
 PLOT SCALE * 1"=40'
 PLOT DATE * Aug 27, 2008
 OPERATOR * gennetko

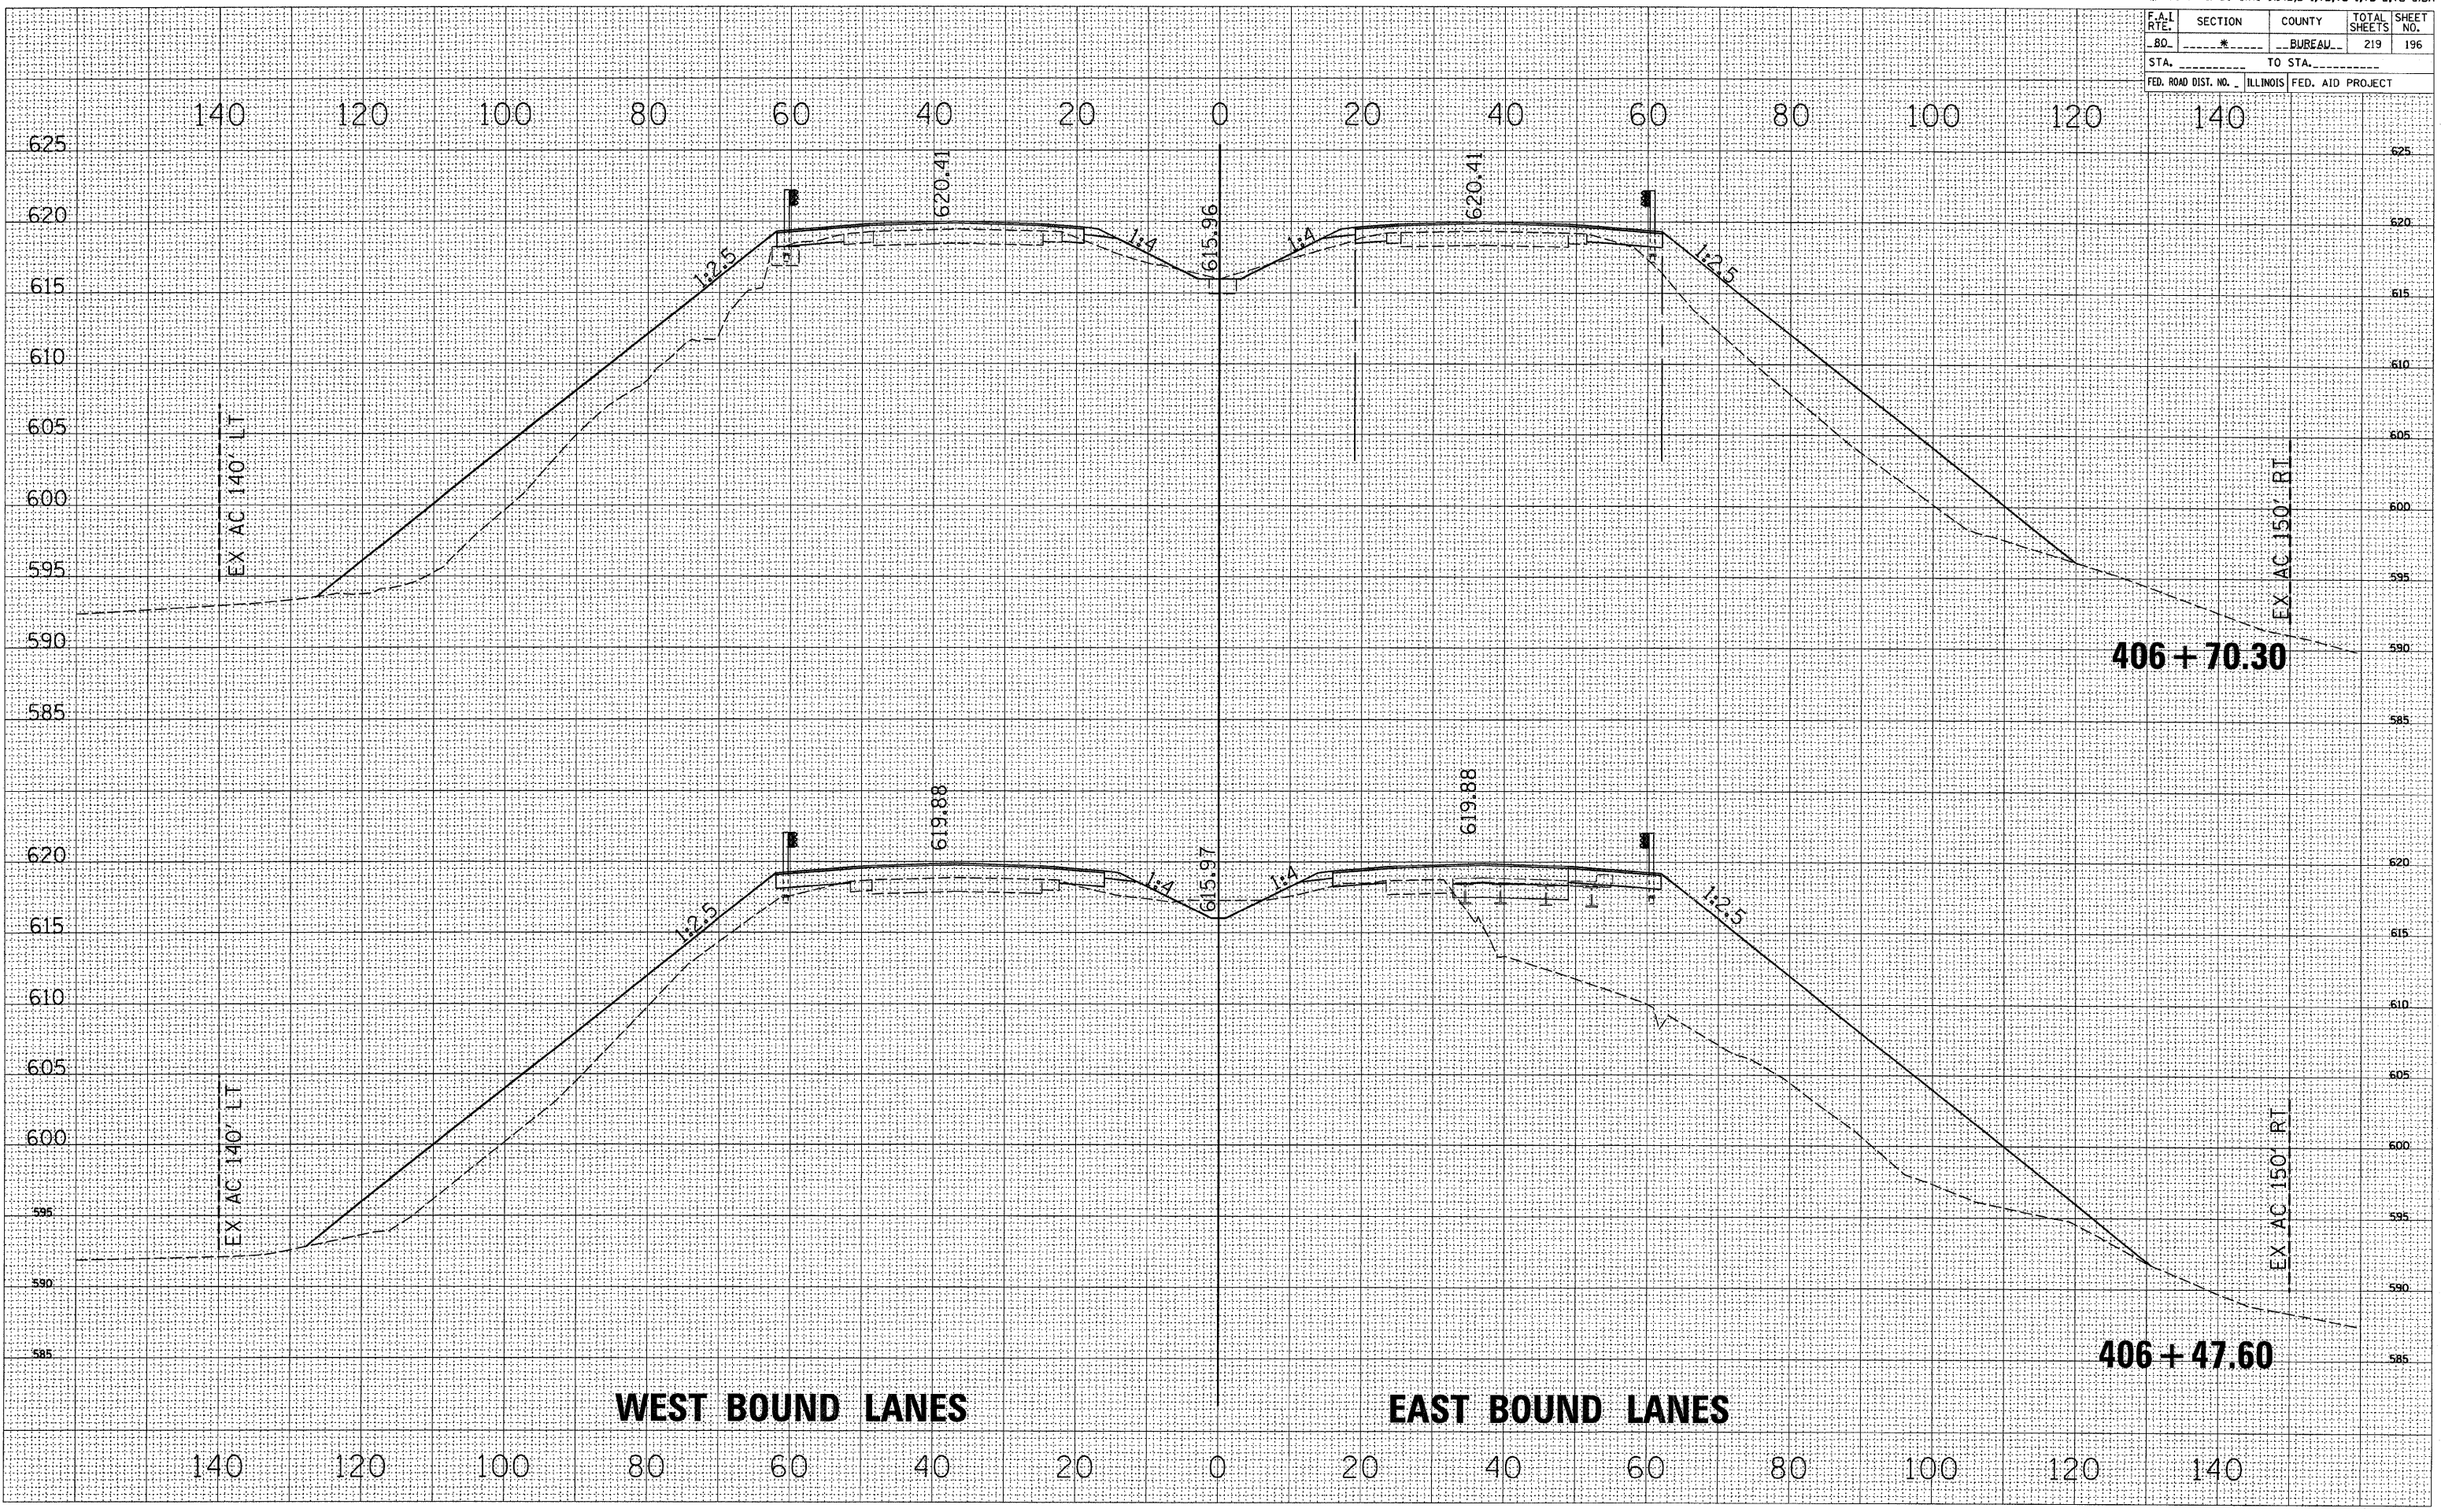

WEST BOUND LANES

EAST BOUND LANES