


FINAL SURVEY	DATE
SURVEYED	
PLOTTED	
NOTE BOOK	
AREAS CHECKED	
NO.	

ORIGINAL SURVEY	DATE
SURVEYED	
PLOTTED	
NOTE BOOK	
AREAS CHECKED	
NO.	

FILE NAME = 06145
 LEVELS = 414
 PLOT SCALE = 1"=40'
 PLOT DATE = Aug 26, 2008
 OPERATOR = wnelko

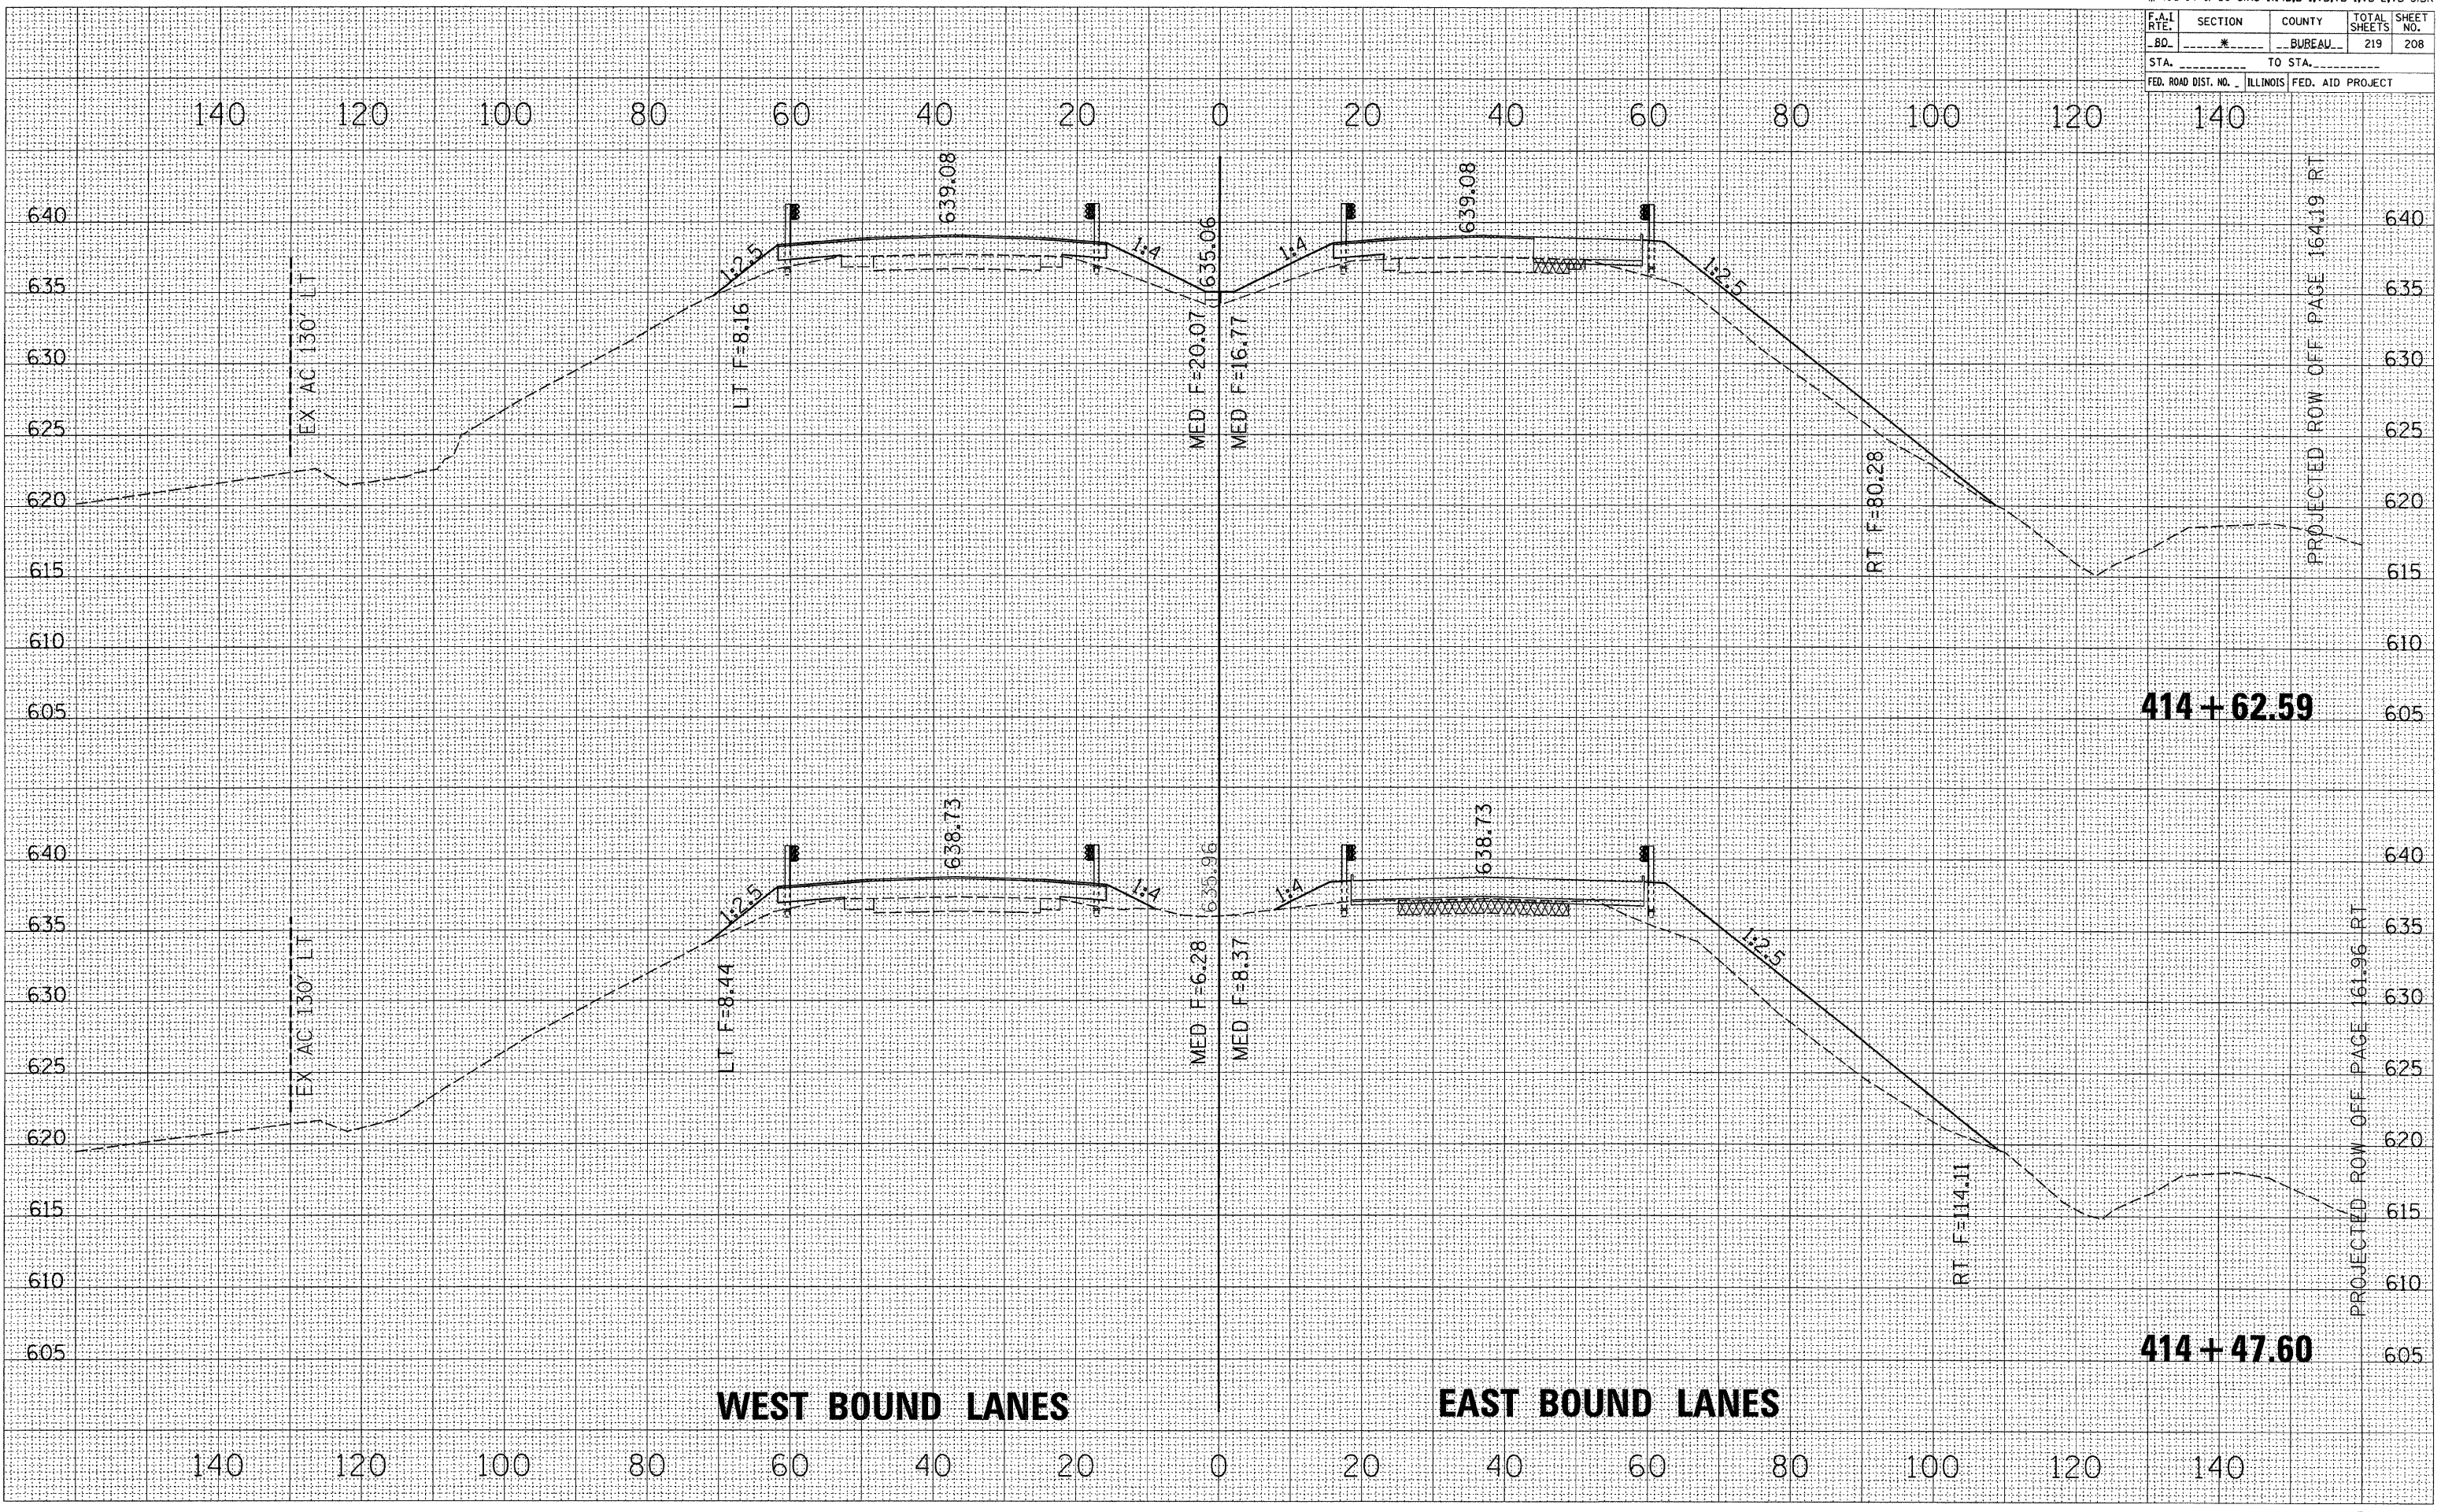

WEST BOUND LANES

EAST BOUND LANES

414 + 62.59

414 + 47.60

PROJECTED ROW OFF PAGE 164.19 RT

PROJECTED ROW OFF PAGE 161.96 RT