


BY	DATE
FINAL SURVEY	SURVEYED
NOTE BOOK	PLOTTED
NO.	DATE
	AREAS CHECKED

BY	DATE
ORIGINAL SURVEY	SURVEYED
NOTE BOOK	PLOTTED
NO.	DATE
	AREAS CHECKED

FILE NAME = #FILES  
 LEVELS = #LEVELS  
 PLOT SCALE = #PLOTS/SCALE  
 PLOT DATE = Aug 28, 2008 - 07:26:26 AM  
 OPERATOR = venzaliko

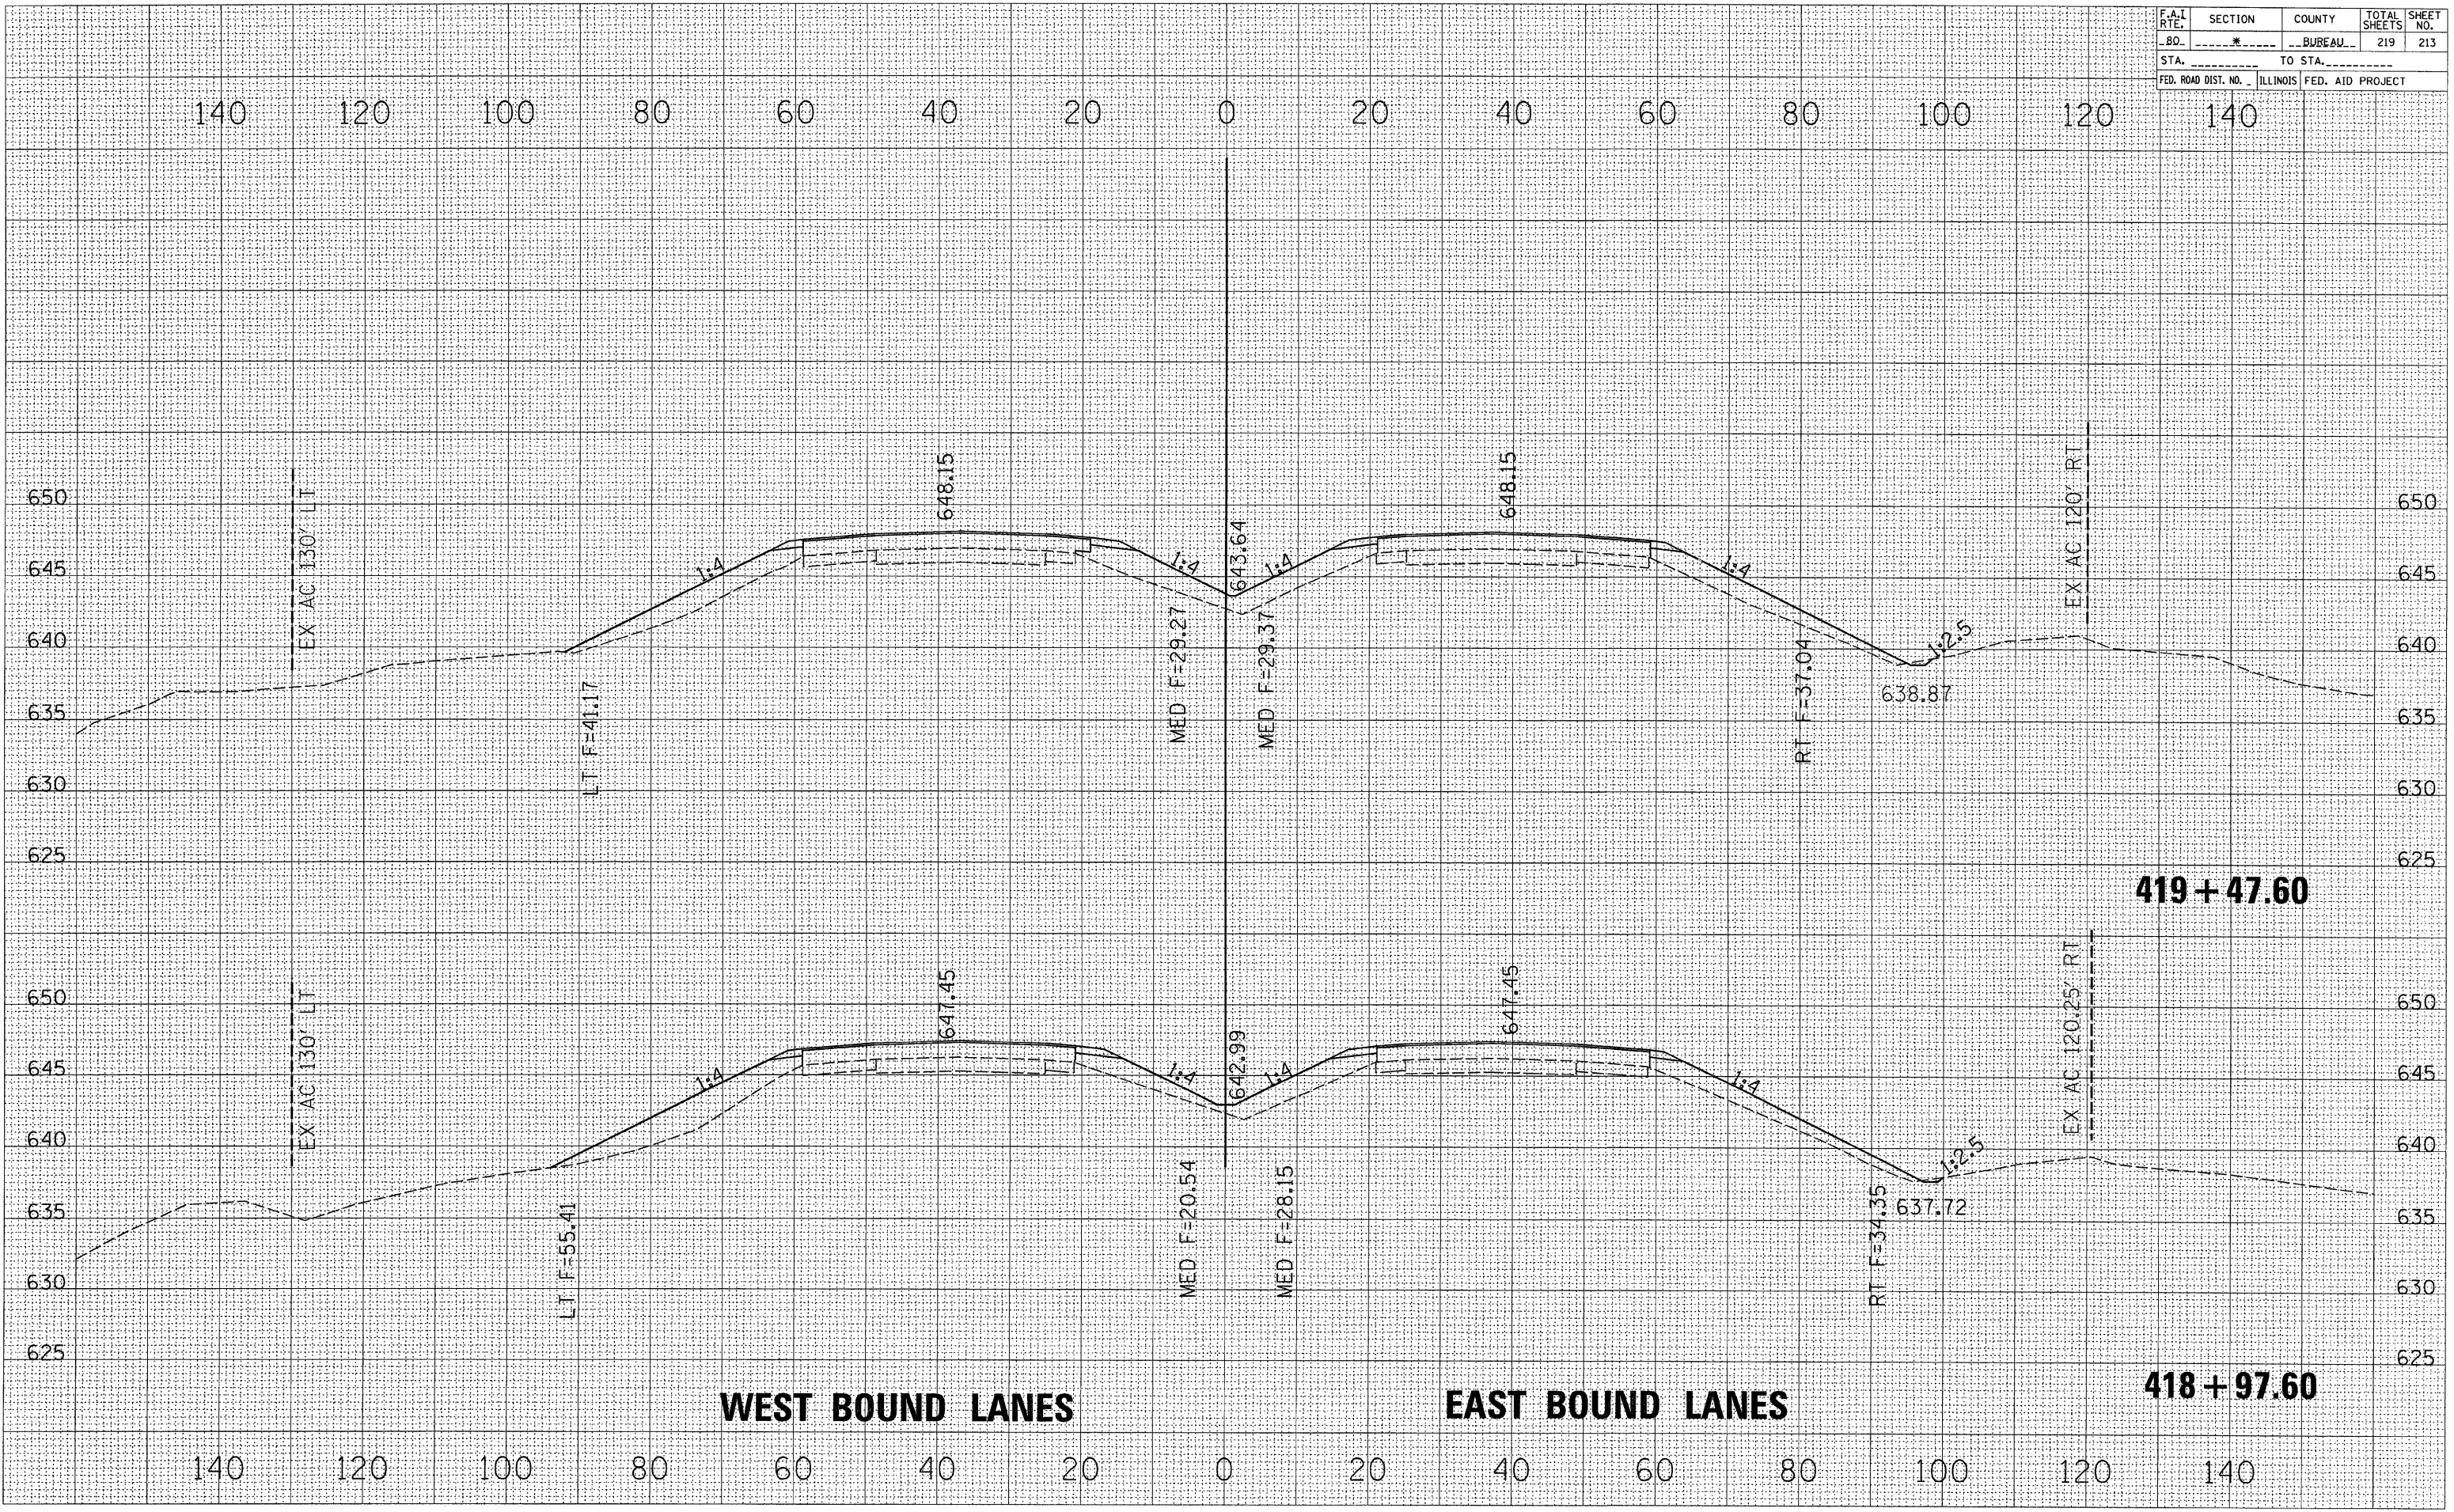

**WEST BOUND LANES**

**EAST BOUND LANES**

**419 + 47.60**

**418 + 97.60**