



TIE POINTS

IL 251 P.O.T.
PNT 200
STA. 717+01.46

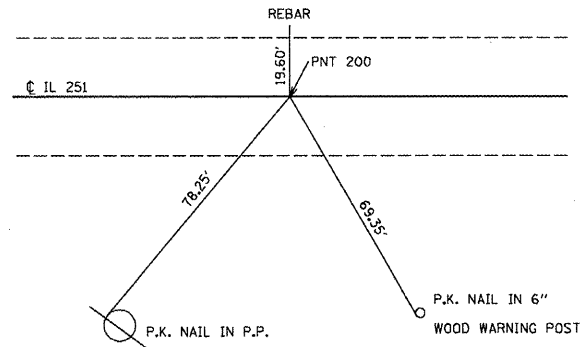

NORTHING: 1467647.372
EASTING: 792748.843

IL 251 P.O.T.
PNT 202
STA. 732+32.578

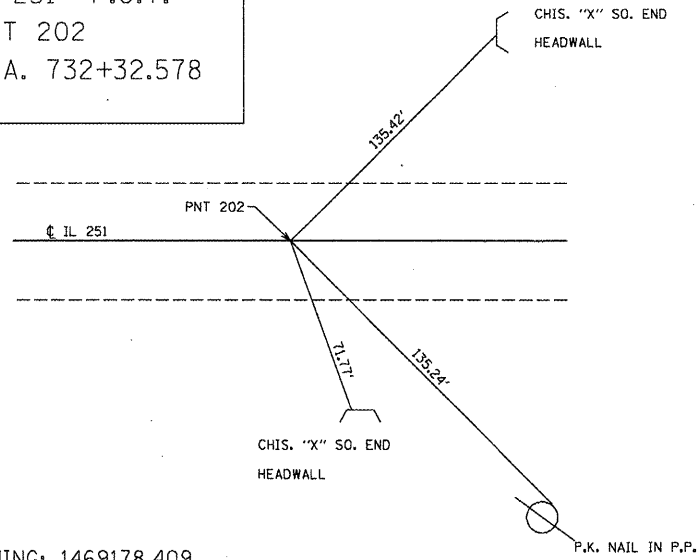

NORTHING: 1469178.409
EASTING: 792733.031

BENCHMARKS

POINT	ELEVATION	DESCRIPTION
CB-1	727.34	CHISELED "C" IN THE CENTER OF THE WEST HEADWALL OF S.N. 102-2002
CB-2	729.93	RR SPIKE IN 3RD POWER POLE NORTH OF S.N. 102-2002
CB-3	727.31	RR SPIKE IN 2ND POWER POLE SOUTH OF S.N. 102-2002

