
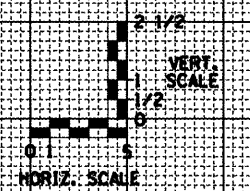


DATE	
BY	
FINAL SURVEY	SURVEYED
NOTE BOOK	PLOTTED
NO.	TEMPLATE
	AREAS CHECKED

DATE	
BY	
ORIGINAL SURVEY	SURVEYED
NOTE BOOK	PLOTTED
NO.	TEMPLATE
	AREAS CHECKED

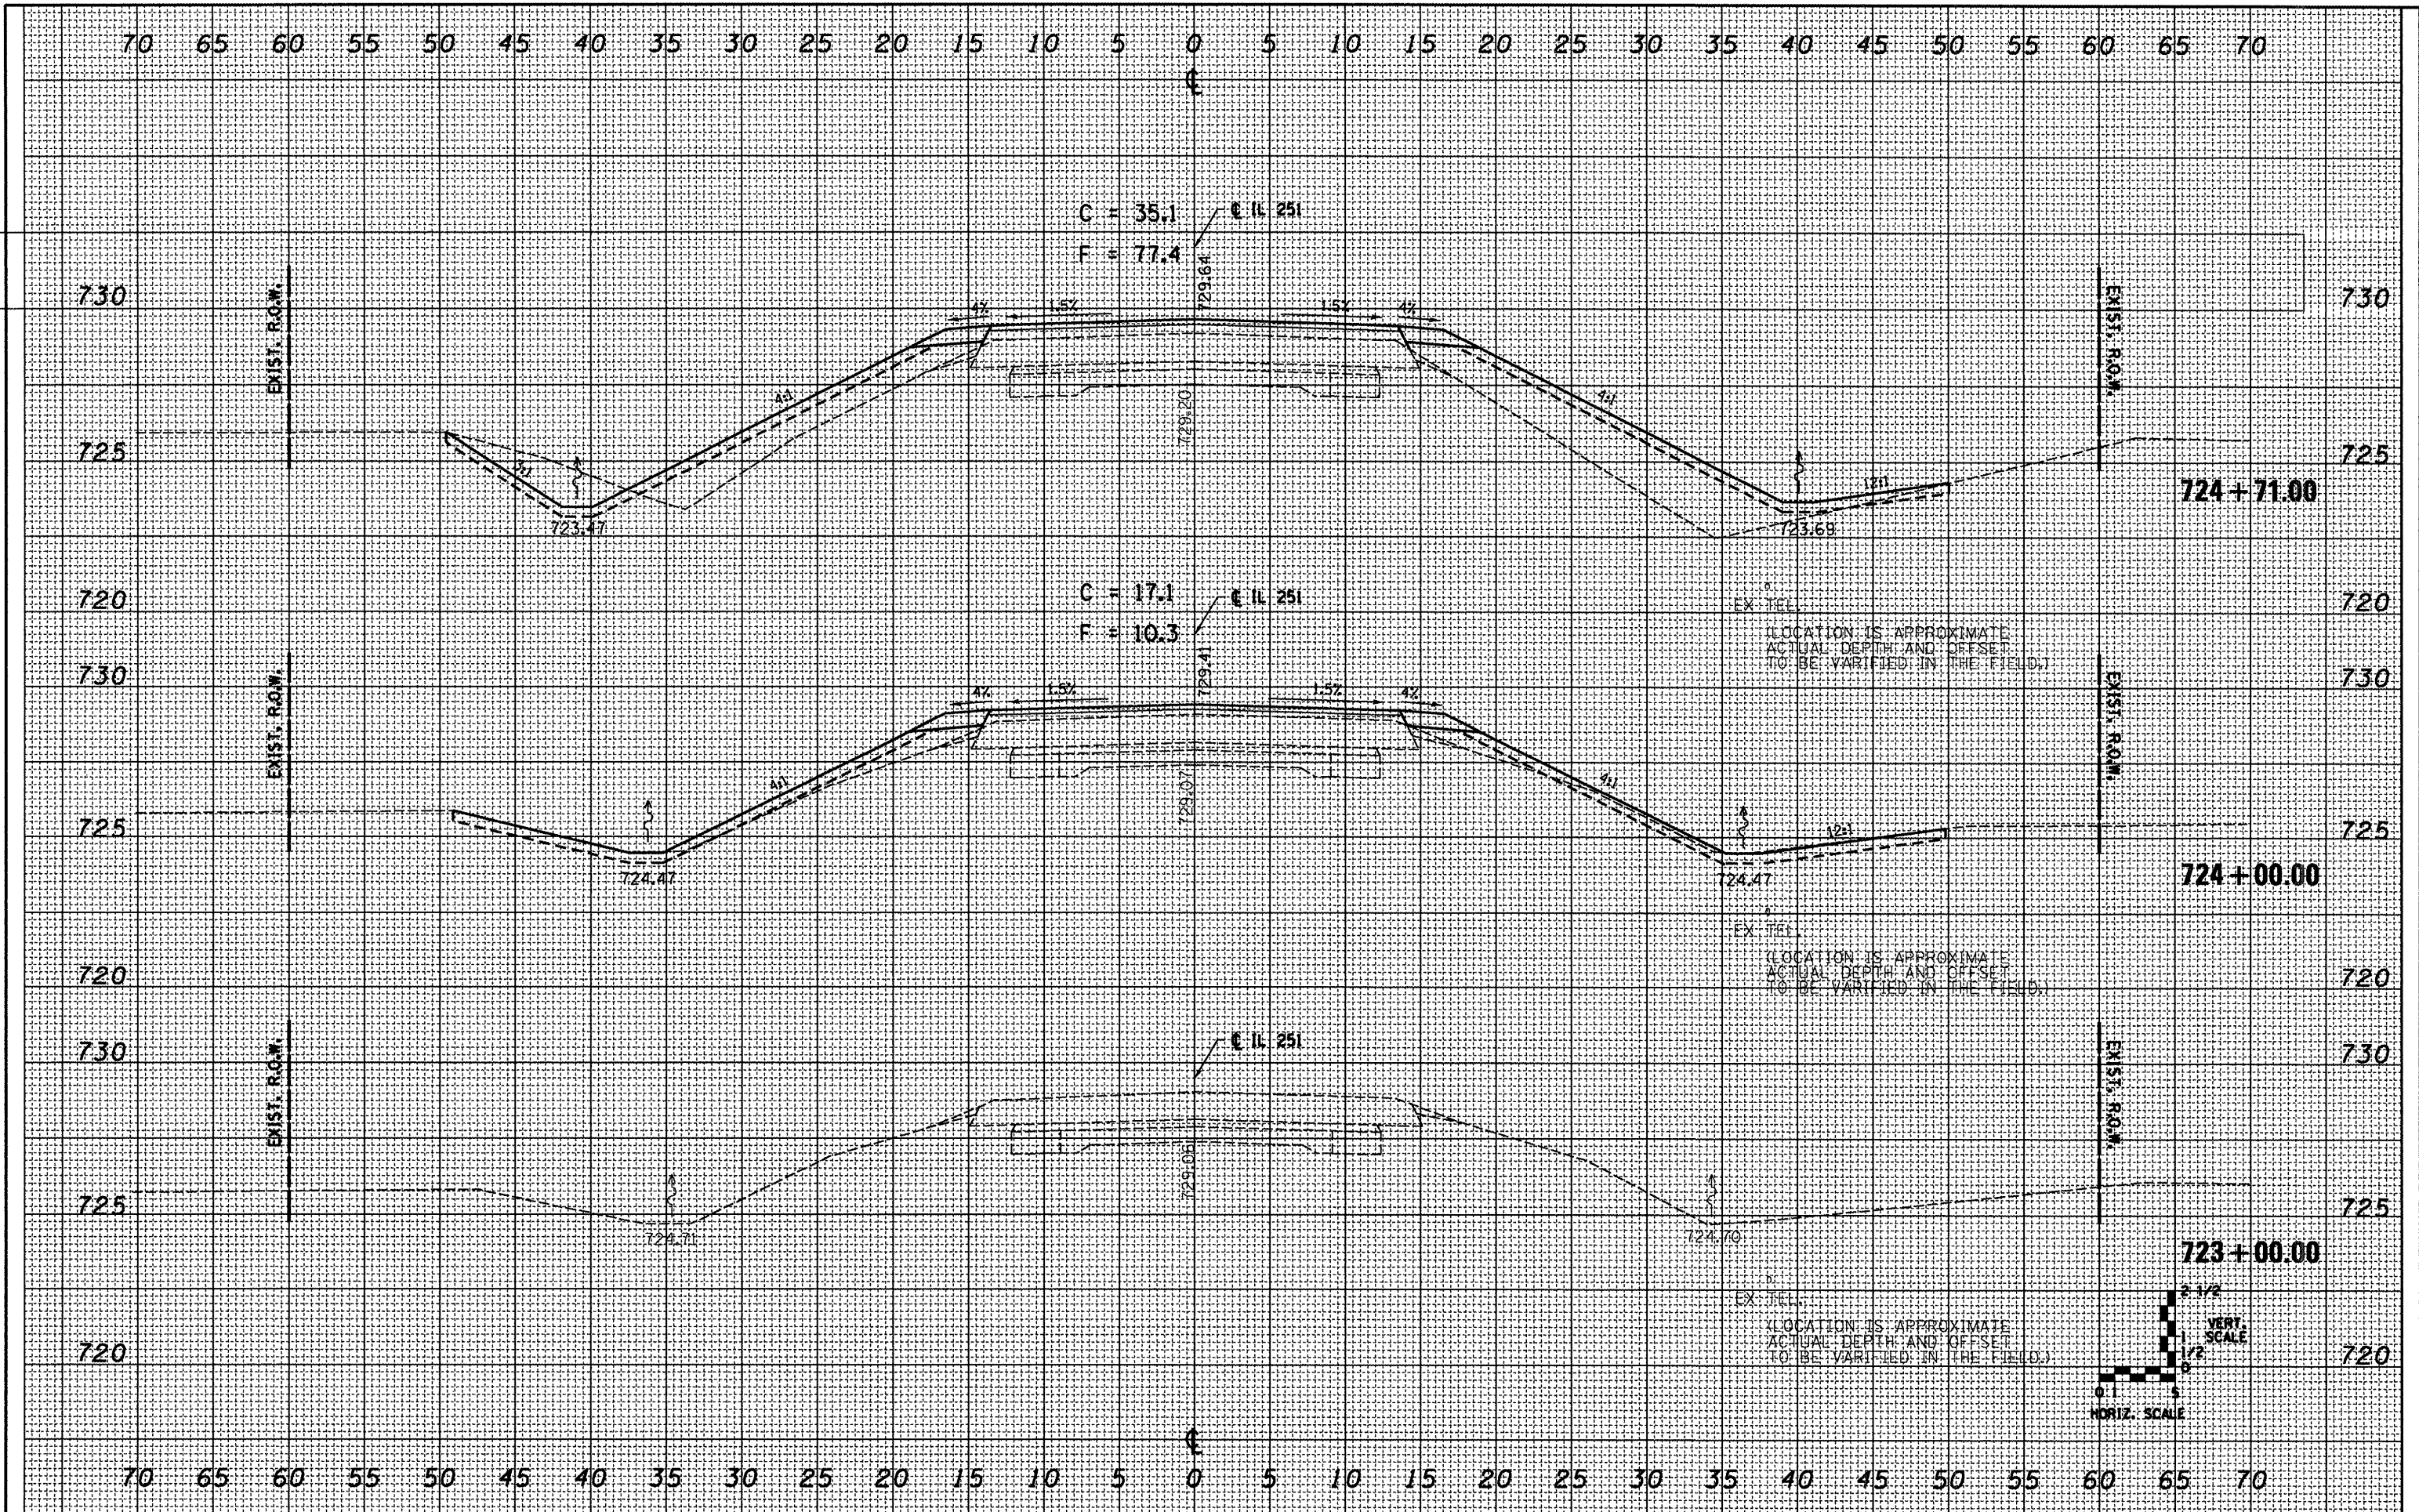

FILE NAME = S:\GEN\DRAW\STD&PLNS\SQUAD9-NEW\Active\Projects\68574\sssh.dgn

USER NAME = brucebm
 DESIGNED - KKK
 DRAWN - KKK
 CHECKED -
 DATE -

REVISED -
 REVISED -
 REVISED -
 REVISED -

**STATE OF ILLINOIS
 DEPARTMENT OF TRANSPORTATION**

IL 251 ROADWAY CROSS SECTIONS

SCALE: 1"=5'H/2 1/2"V SHEET NO. 1 OF 4 SHEETS STA. 723+00 TO STA. 724+71

F.A.S. RTE.	SECTION	COUNTY	TOTAL SHEETS	SHEET NO.
1360	631	WOODFORD	31	28
CONTRACT NO. 68574				
FED. ROAD DIST. NO.	ILLINOIS FED. AID PROJECT			