
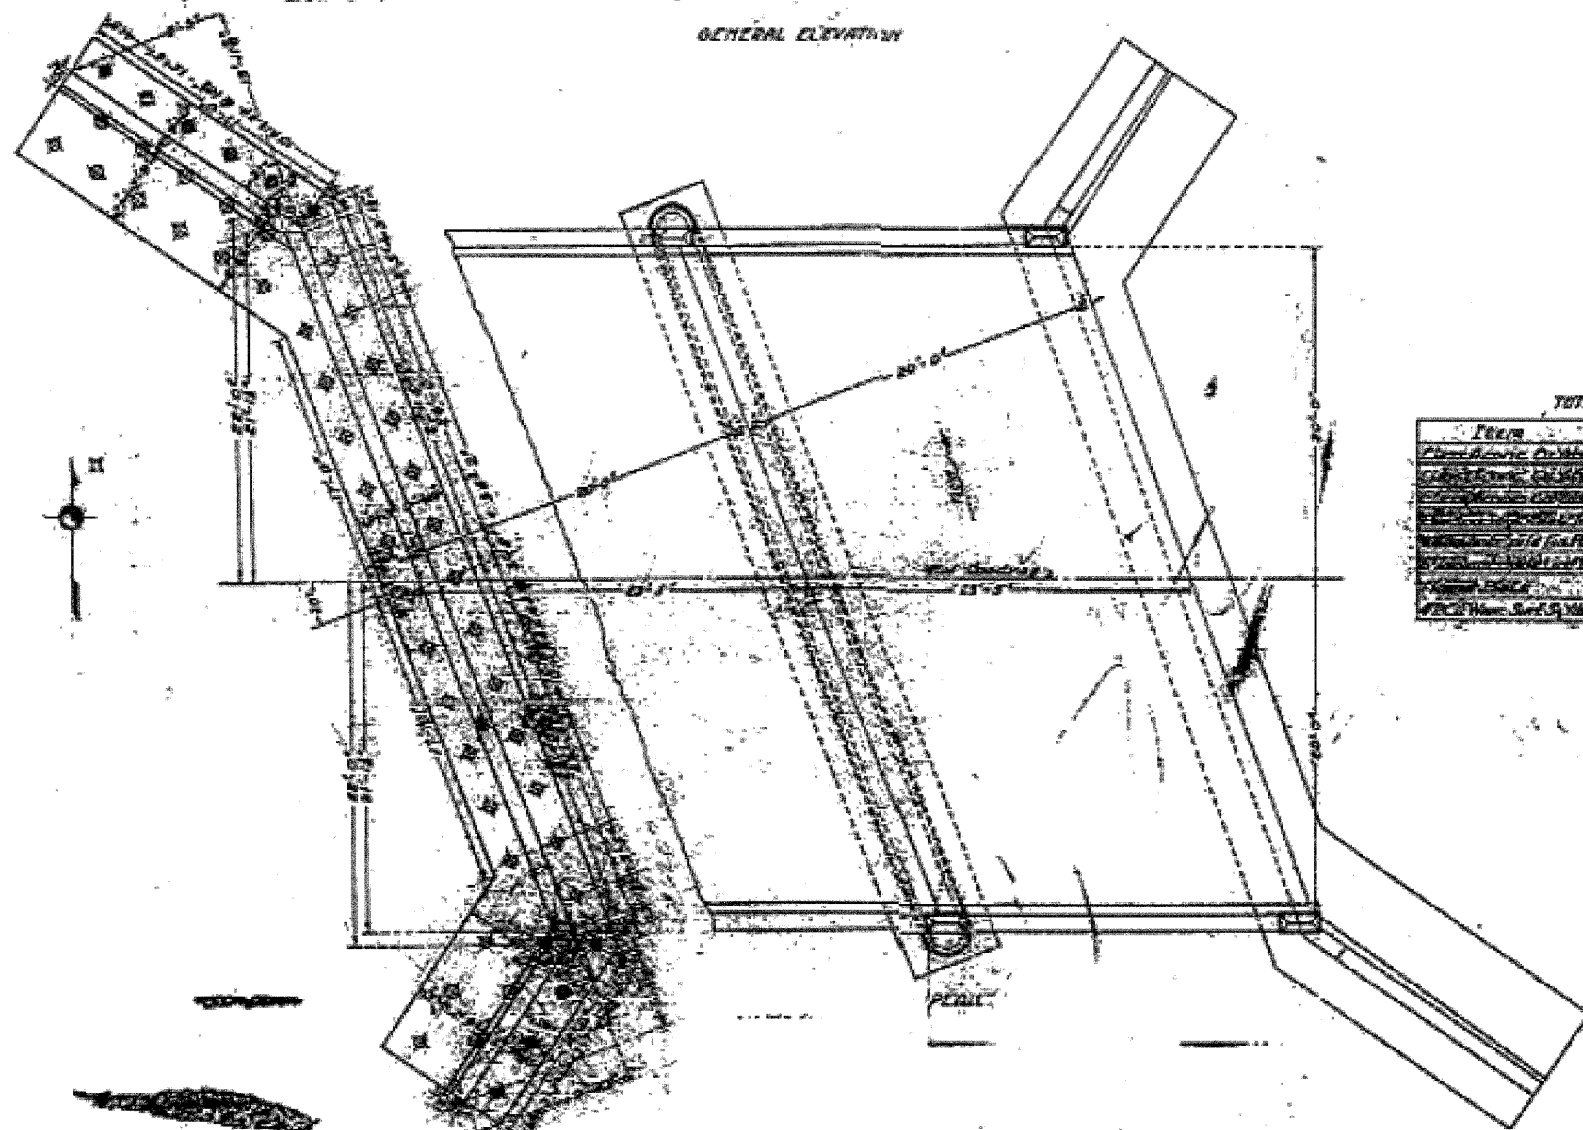


No Existing Structure. Relocation  
 B.M. #36 HIGH in 24" Willow 1072.11  
 Sta. 321+20 Elev 442.50

STATE OF ILLINOIS  
 DEPARTMENT OF PUBLIC WORKS & BUILDINGS  
 DIVISION OF HIGHWAYS


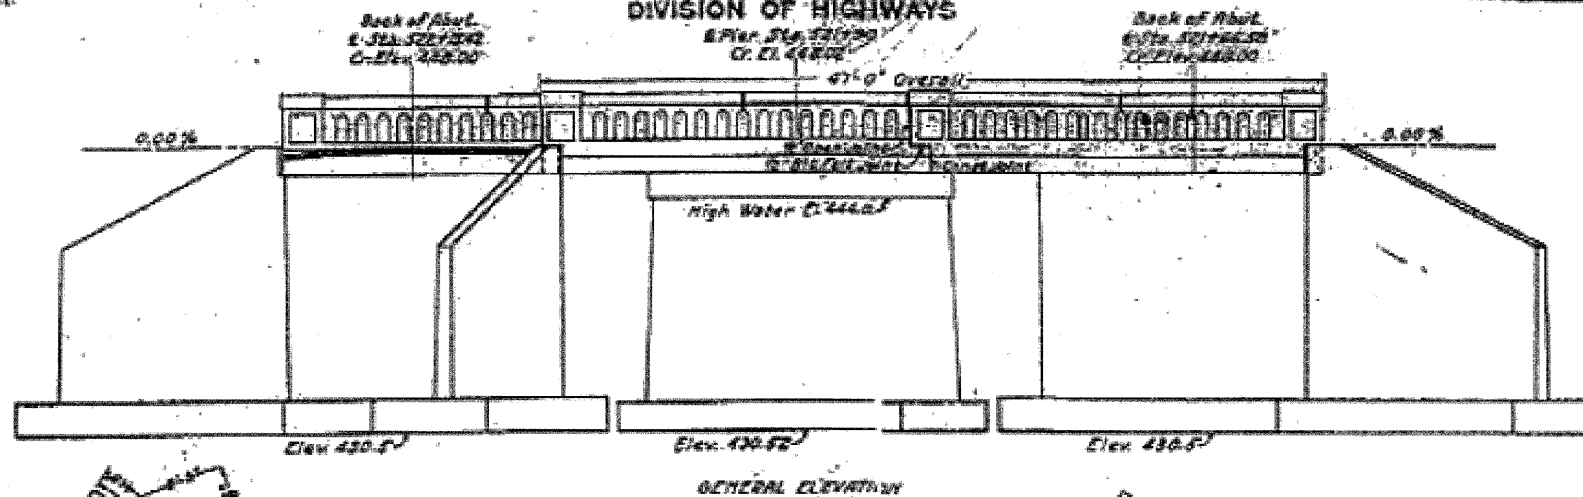



STANDARD	COMPUTED - J.E.G.M.H.M.
	CHECKED - J.E.G.M.H.M.
SPECIAL	DRAWN - J.E.G.
	CHECKED - J.E.G.
	ASSEMBLED -
	CHECKED -

EXAMINED: 10/21/07  
 J. F. Bunker  
 FIELD: J. F. Bunker  
 APPROVED: J. F. Bunker

FOR INFORMATION ONLY

 STA. 321+20