


F.A.P. RTE.	SECTION	COUNTY	TOTAL SHEETS	SHEET NO.
609	***	ST. CLAIR	350	186
STA. 61+00.00		TO STA. 62+00.00		
FED. ROAD DIST. NO.		ILLINOIS	FED. AID PROJECT	
*** 76RS-3, 76-2BR-21				

DATE	BY
ORIGINAL SURVEY	SURVEYED
NOTE BOOK	PLOTTED
NO.	AREAS CHECKED

DATE	BY
ORIGINAL SURVEY	SURVEYED
NOTE BOOK	PLOTTED
NO.	AREAS CHECKED

PLOT DATE = 8/1/2008 4:28:28 PM  
 FILE NAME = J:\0275\DRAWINGS\SSHT163A.V8  
 PLOT SCALE = 5/8" = 1' IN.  
 MODEL = Default  
 OPERATOR = marks

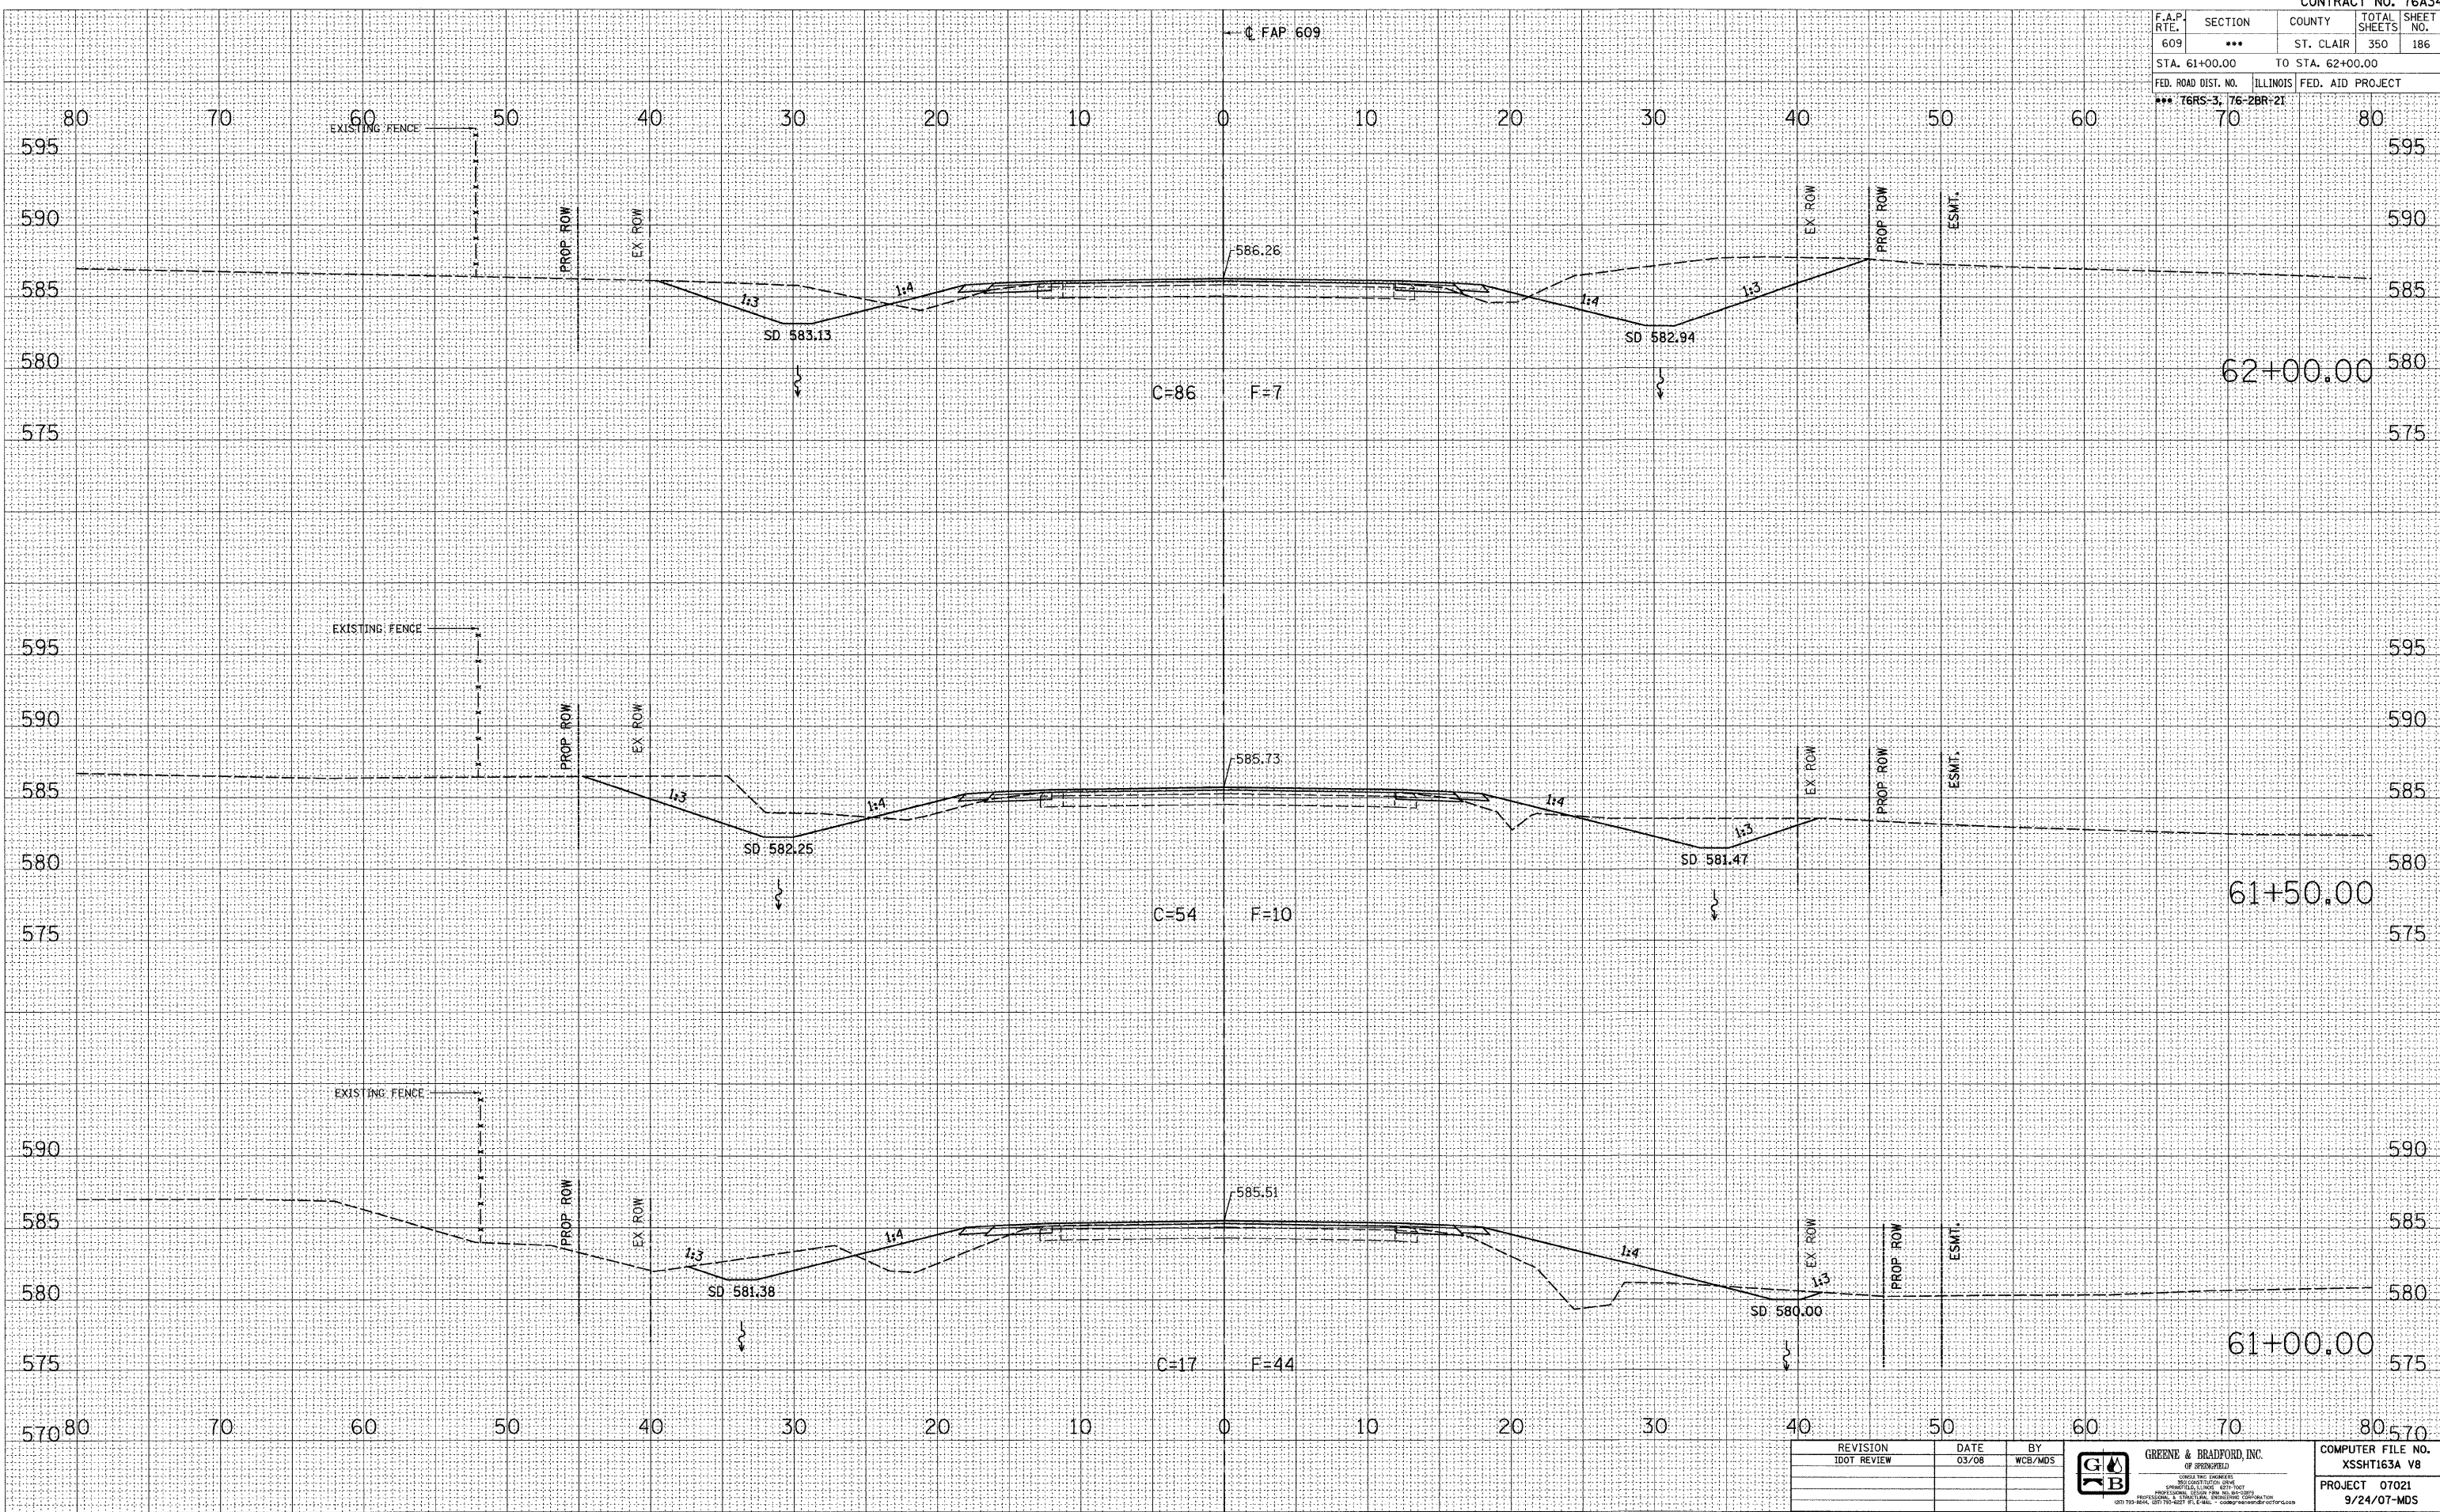

REVISION	DATE	BY
IDOT REVIEW	03/08	WCB/MDS

----------------	--	---

**MAINLINE CROSS SECTIONS - FAP 609 (IL RTE. 163) ST. CLAIR COUNTY**  
**STA. 61+00.00 TO STA. 62+00.00**