


F.A.P. RTE.	SECTION	COUNTY	TOTAL SHEETS	SHEET NO.
609	***	ST. CLAIR	350	316
STA. 497+00.00		TO STA. 498+00.00		
FED. ROAD DIST. NO.	ILLINOIS	FED. AID PROJECT		
*** 76RS-31	76-2BR-21			

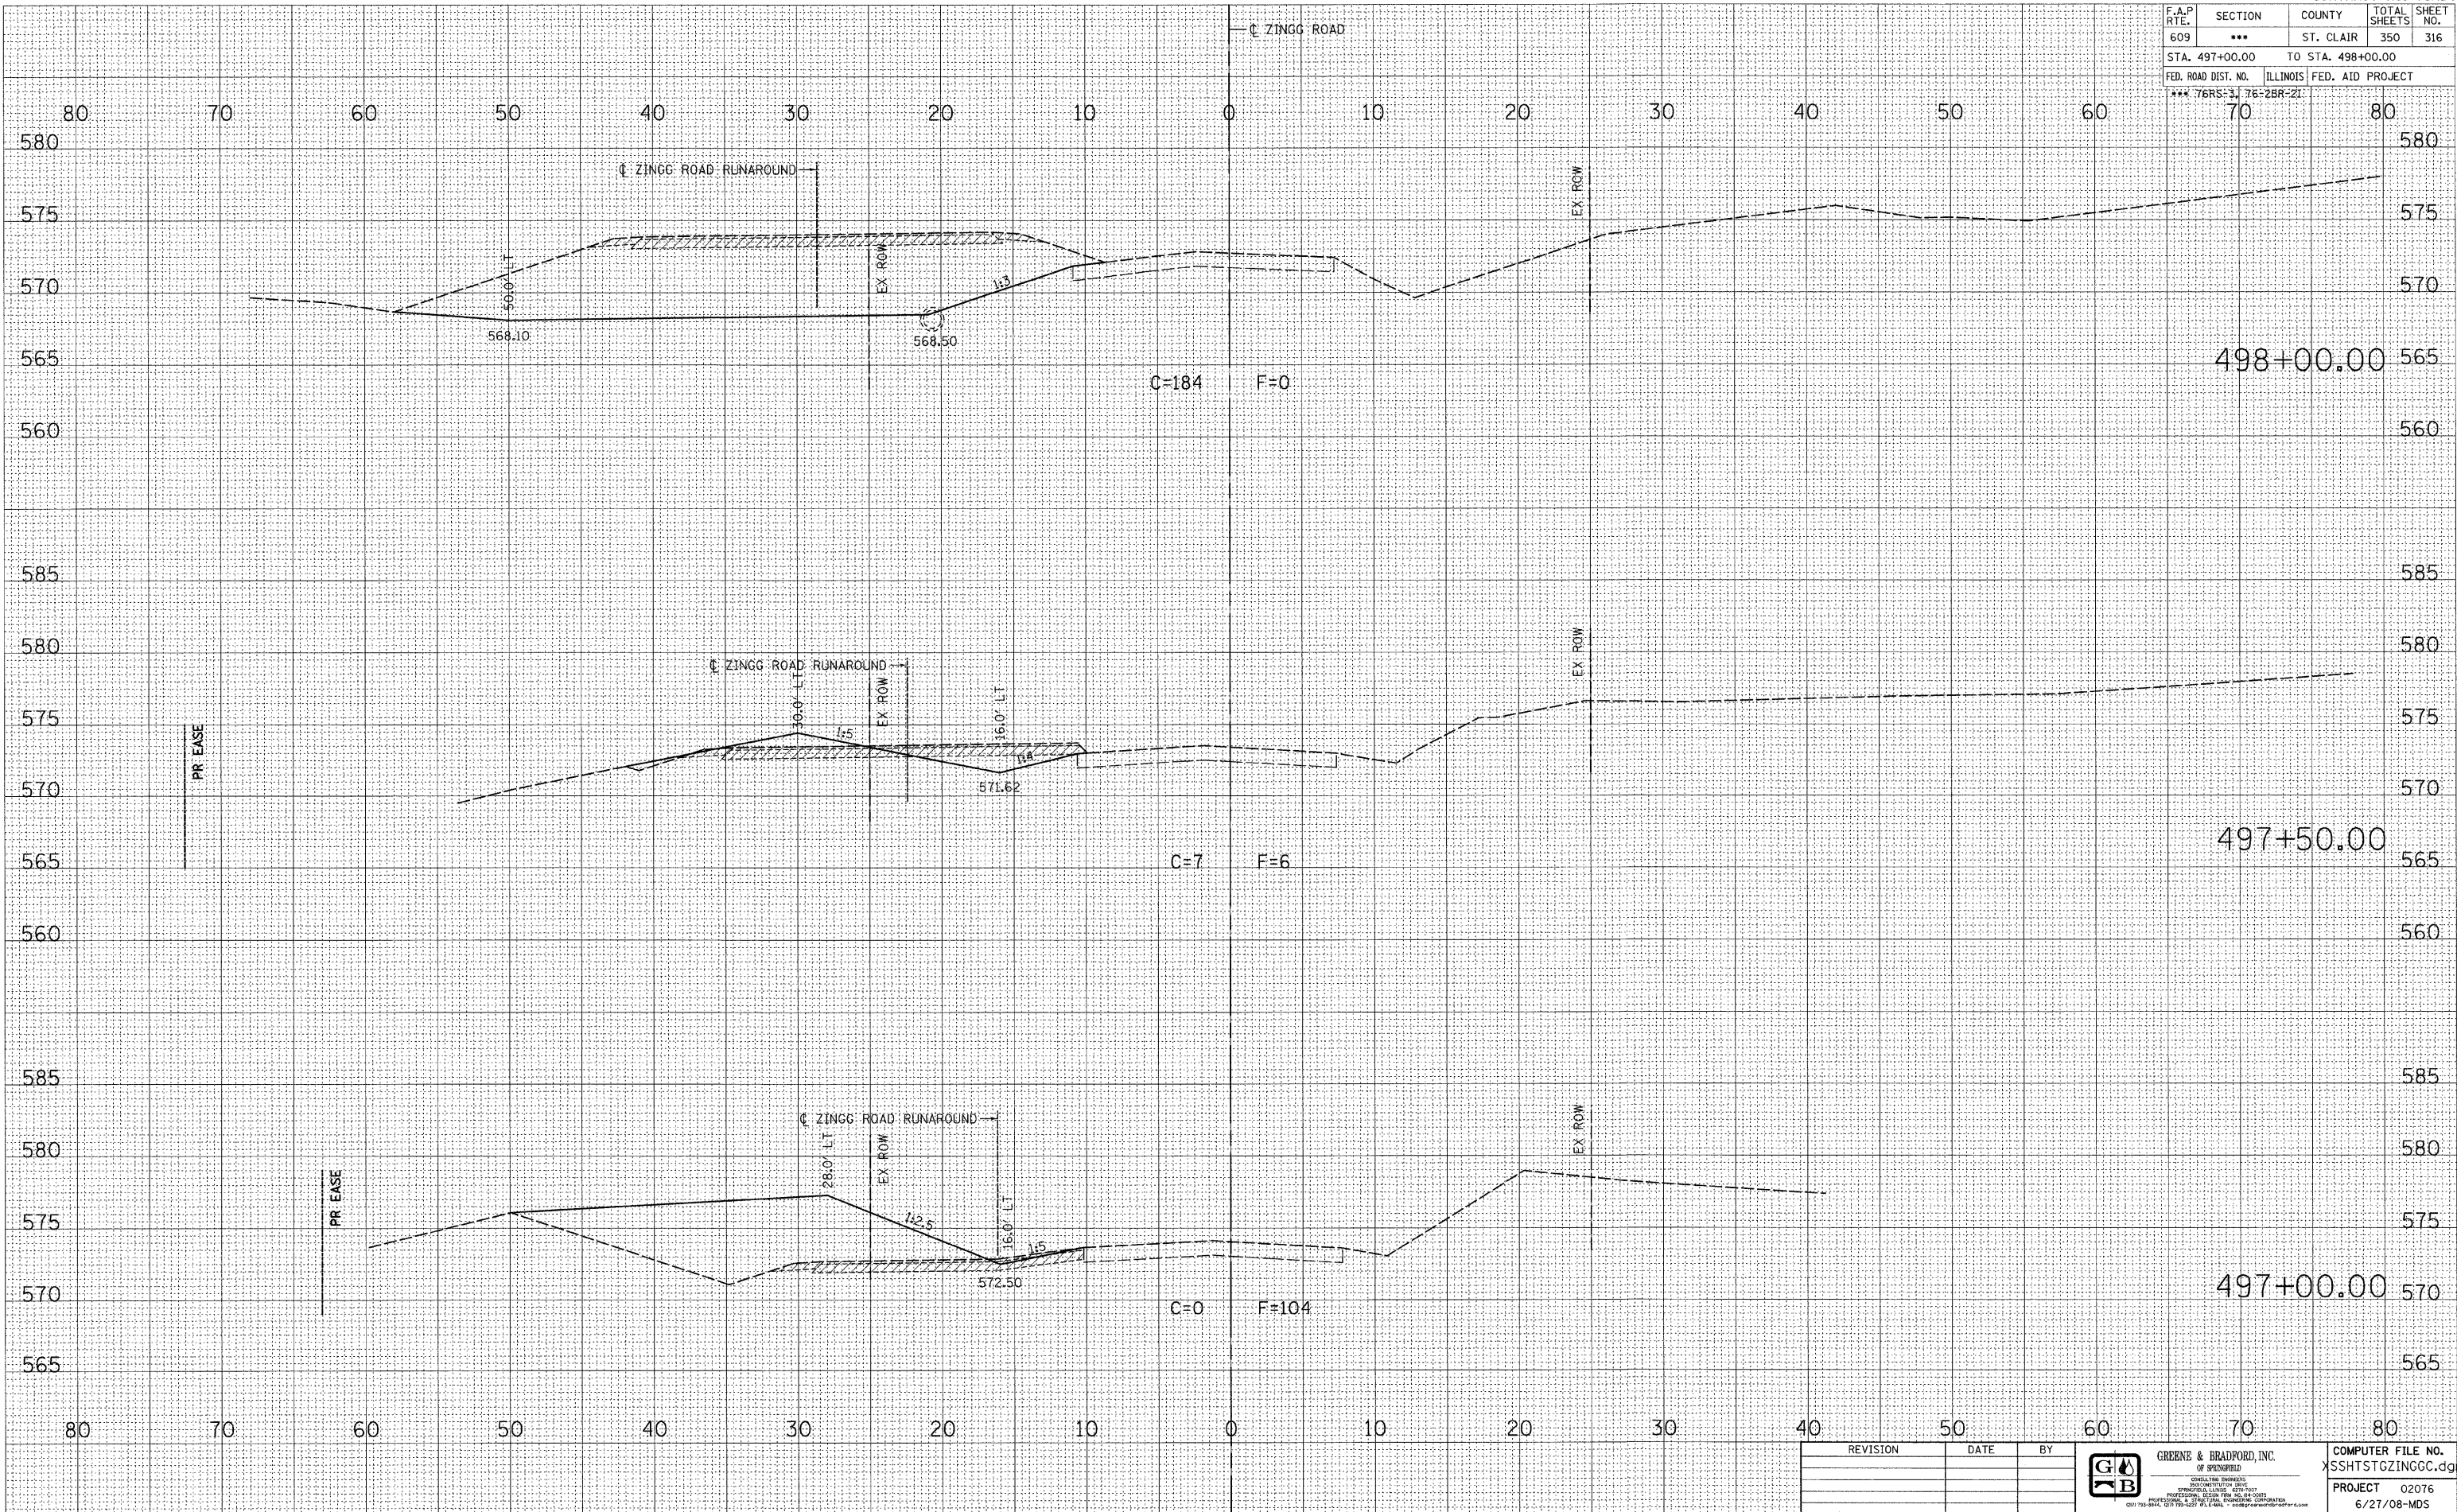

DATE	BY

DATE	BY

PLOT DATE = 8/1/2008 4:52:45 PM  
FILE NAME = J:\2007\DRAWINGS\SSHTSTGZINGCC.dgn  
PLOT SCALE = 5.0000' / 1" = 1' / 50.0000'  
MODEL = D:\Paul's  
OPERATOR = marks

REVISION	DATE	BY

	PROJECT 02076 6/27/08-MDS	