


F.A.P. RTE.	SECTION	COUNTY	TOTAL SHEETS	SHEET NO.
609	***	ST. CLAIR	350	330
STA. 503+00.00		TO STA. 503+50.00		
FED. ROAD DIST. NO.		ILLINOIS FED. AID PROJECT		
*** 76RS-3, 76-2BR-2T		70 80		




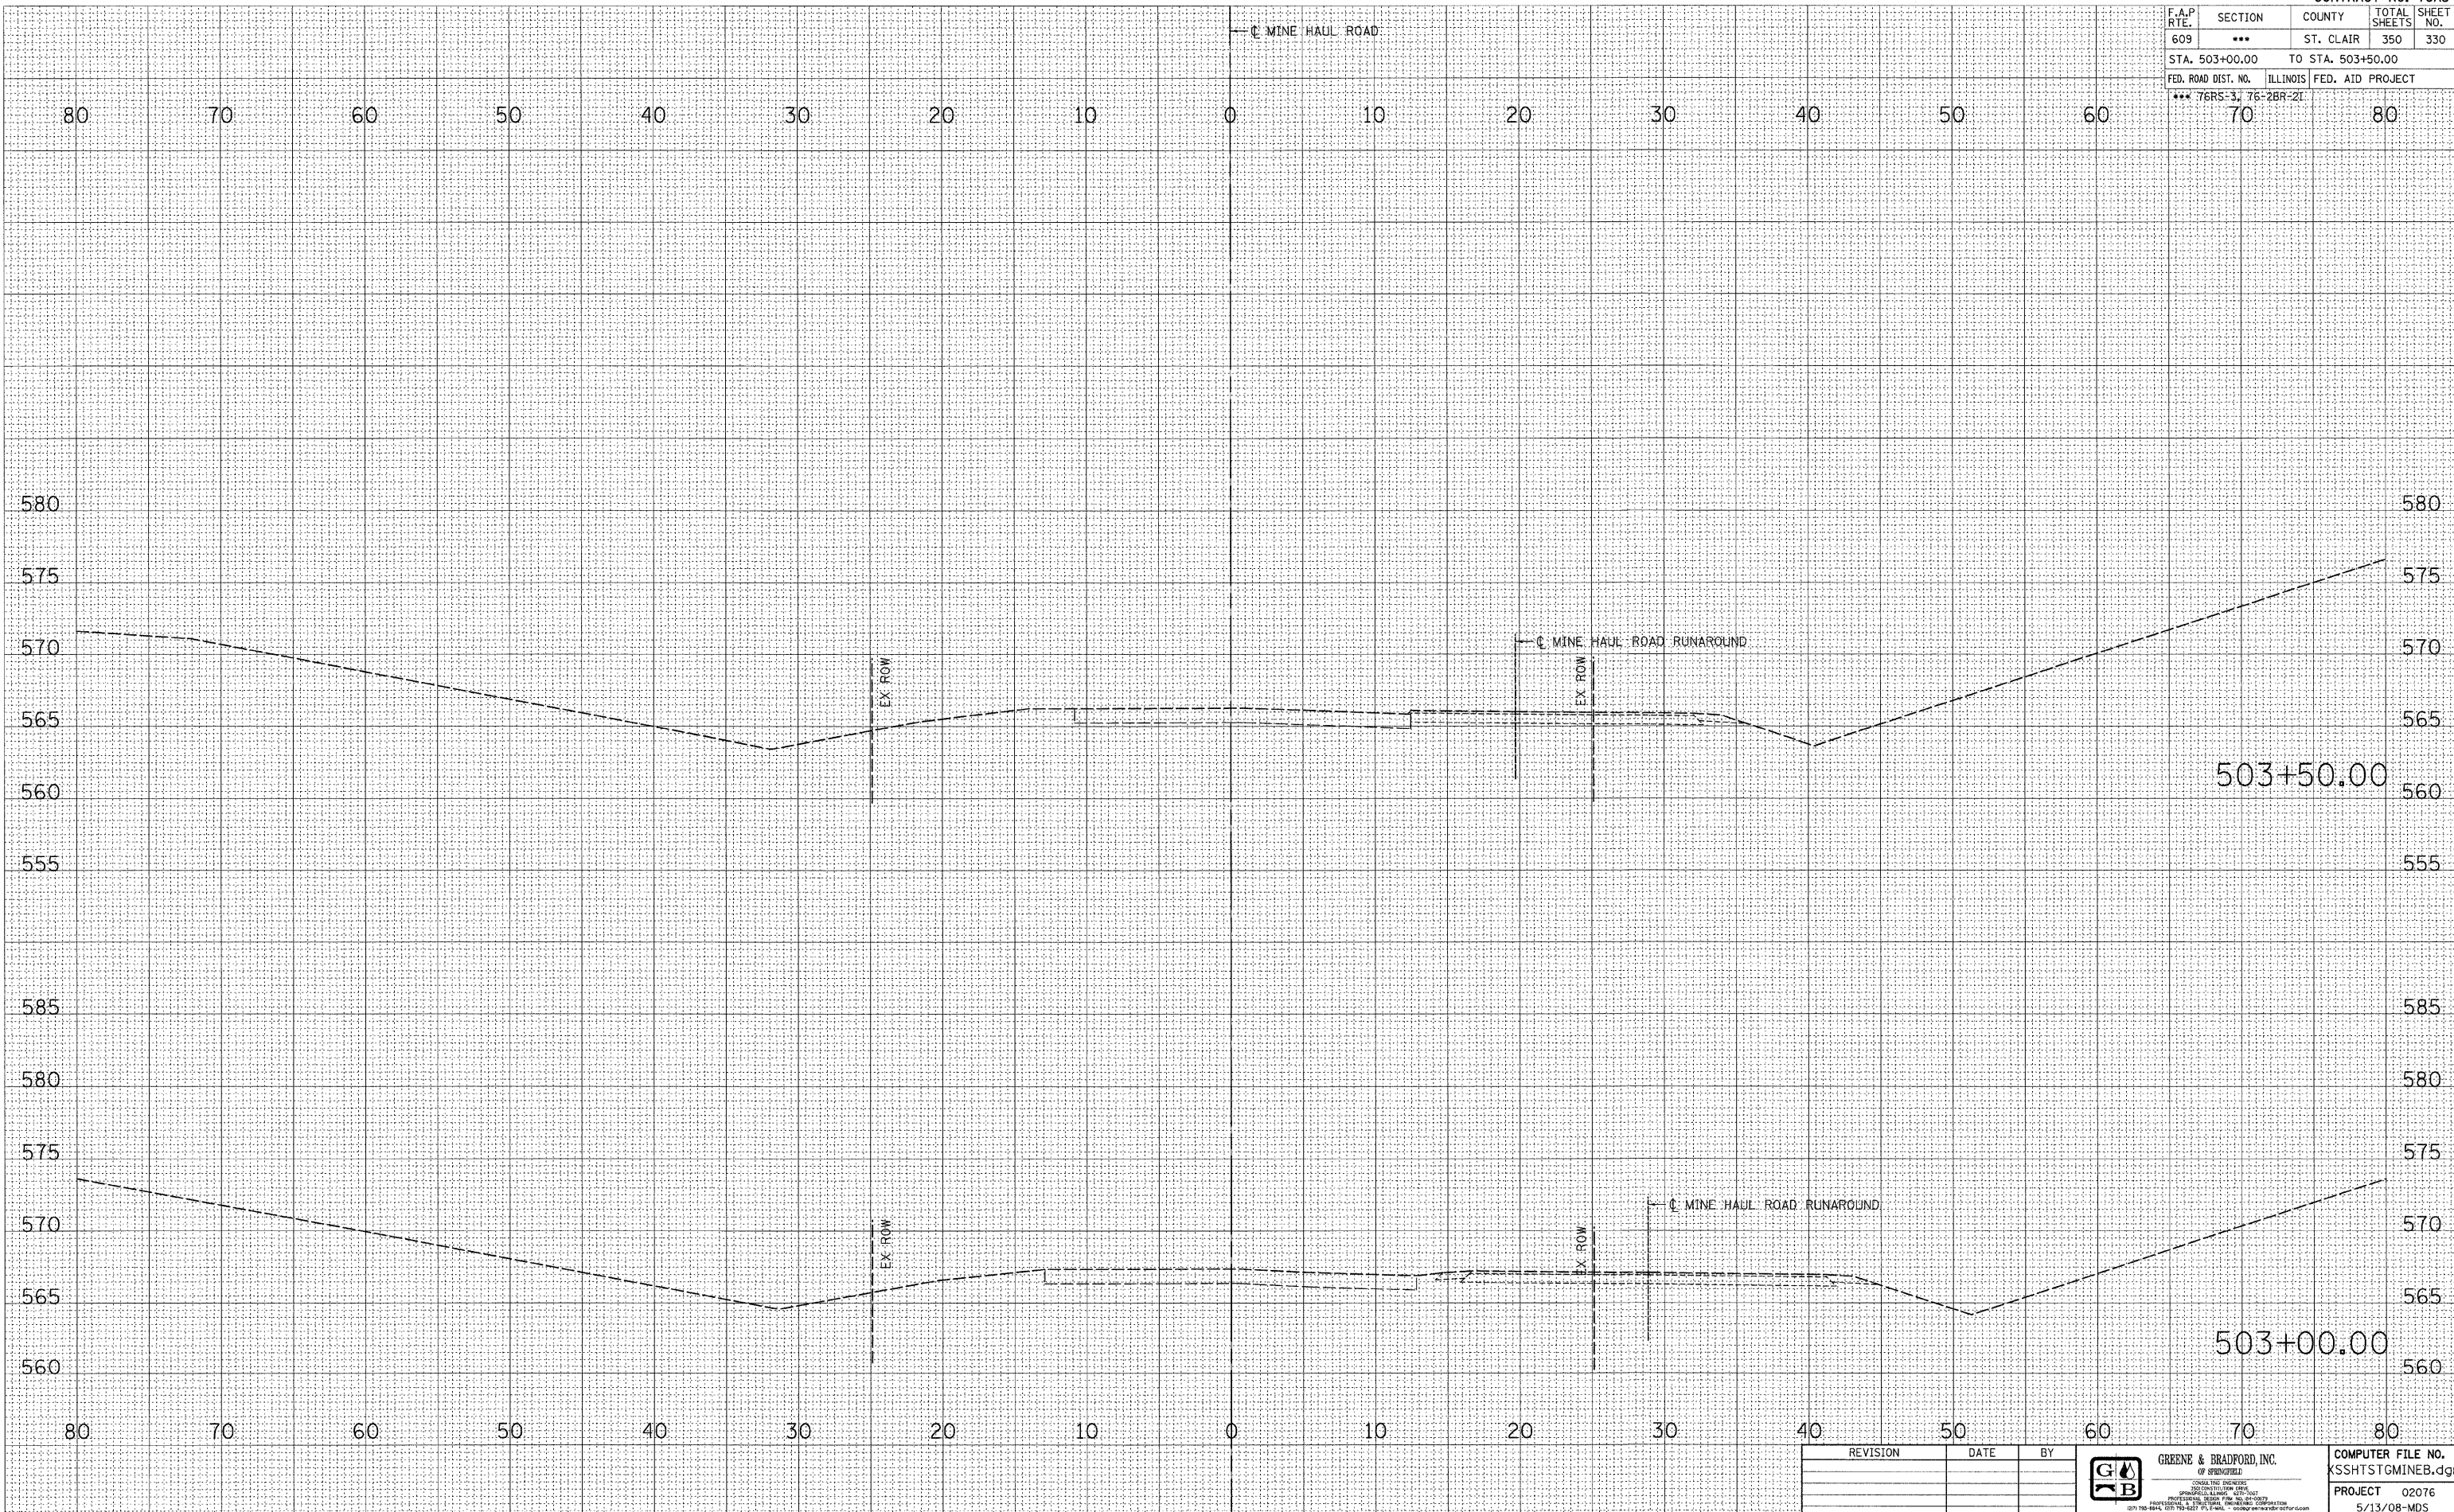

REVISION	DATE	BY

**GREENE & BRADFORD, INC.**  

COMPUTER FILE NO.  
 KSSHTSTGMINEB.dgn  
 PROJECT 02076  
 5/13/08-MDS