


F.A.P. RTE.	SECTION	COUNTY	TOTAL SHEETS	SHEET NO.
609	***	ST. CLAIR	350	334
STA. 502+00.00		TO STA. 502+25.00		
FED. ROAD DIST. NO.		ILLINOIS FED. AID PROJECT		
*** 76RS-3, 76-2BR-21				

BY	DATE
FINAL SURVEY	SURVEYED
NOTE BOOK	PLOTTED
AREAS	AREA LATE
CHECKED	AREAS CHECKED

BY	DATE
ORIGINAL SURVEY	SURVEYED
NOTE BOOK	PLOTTED
AREAS	AREA LATE
CHECKED	AREAS CHECKED

PLOT DATE = 8/1/2008 4:52:26 PM  
 FILE NAME = J:\2007\DRAWINGS\SSHT\STG3\MINE-HAUL-ROAD.dwg  
 PLOT SCALE = 5.0000' / 1" / IN.  
 MODEL = Default  
 OPERATOR = mrc

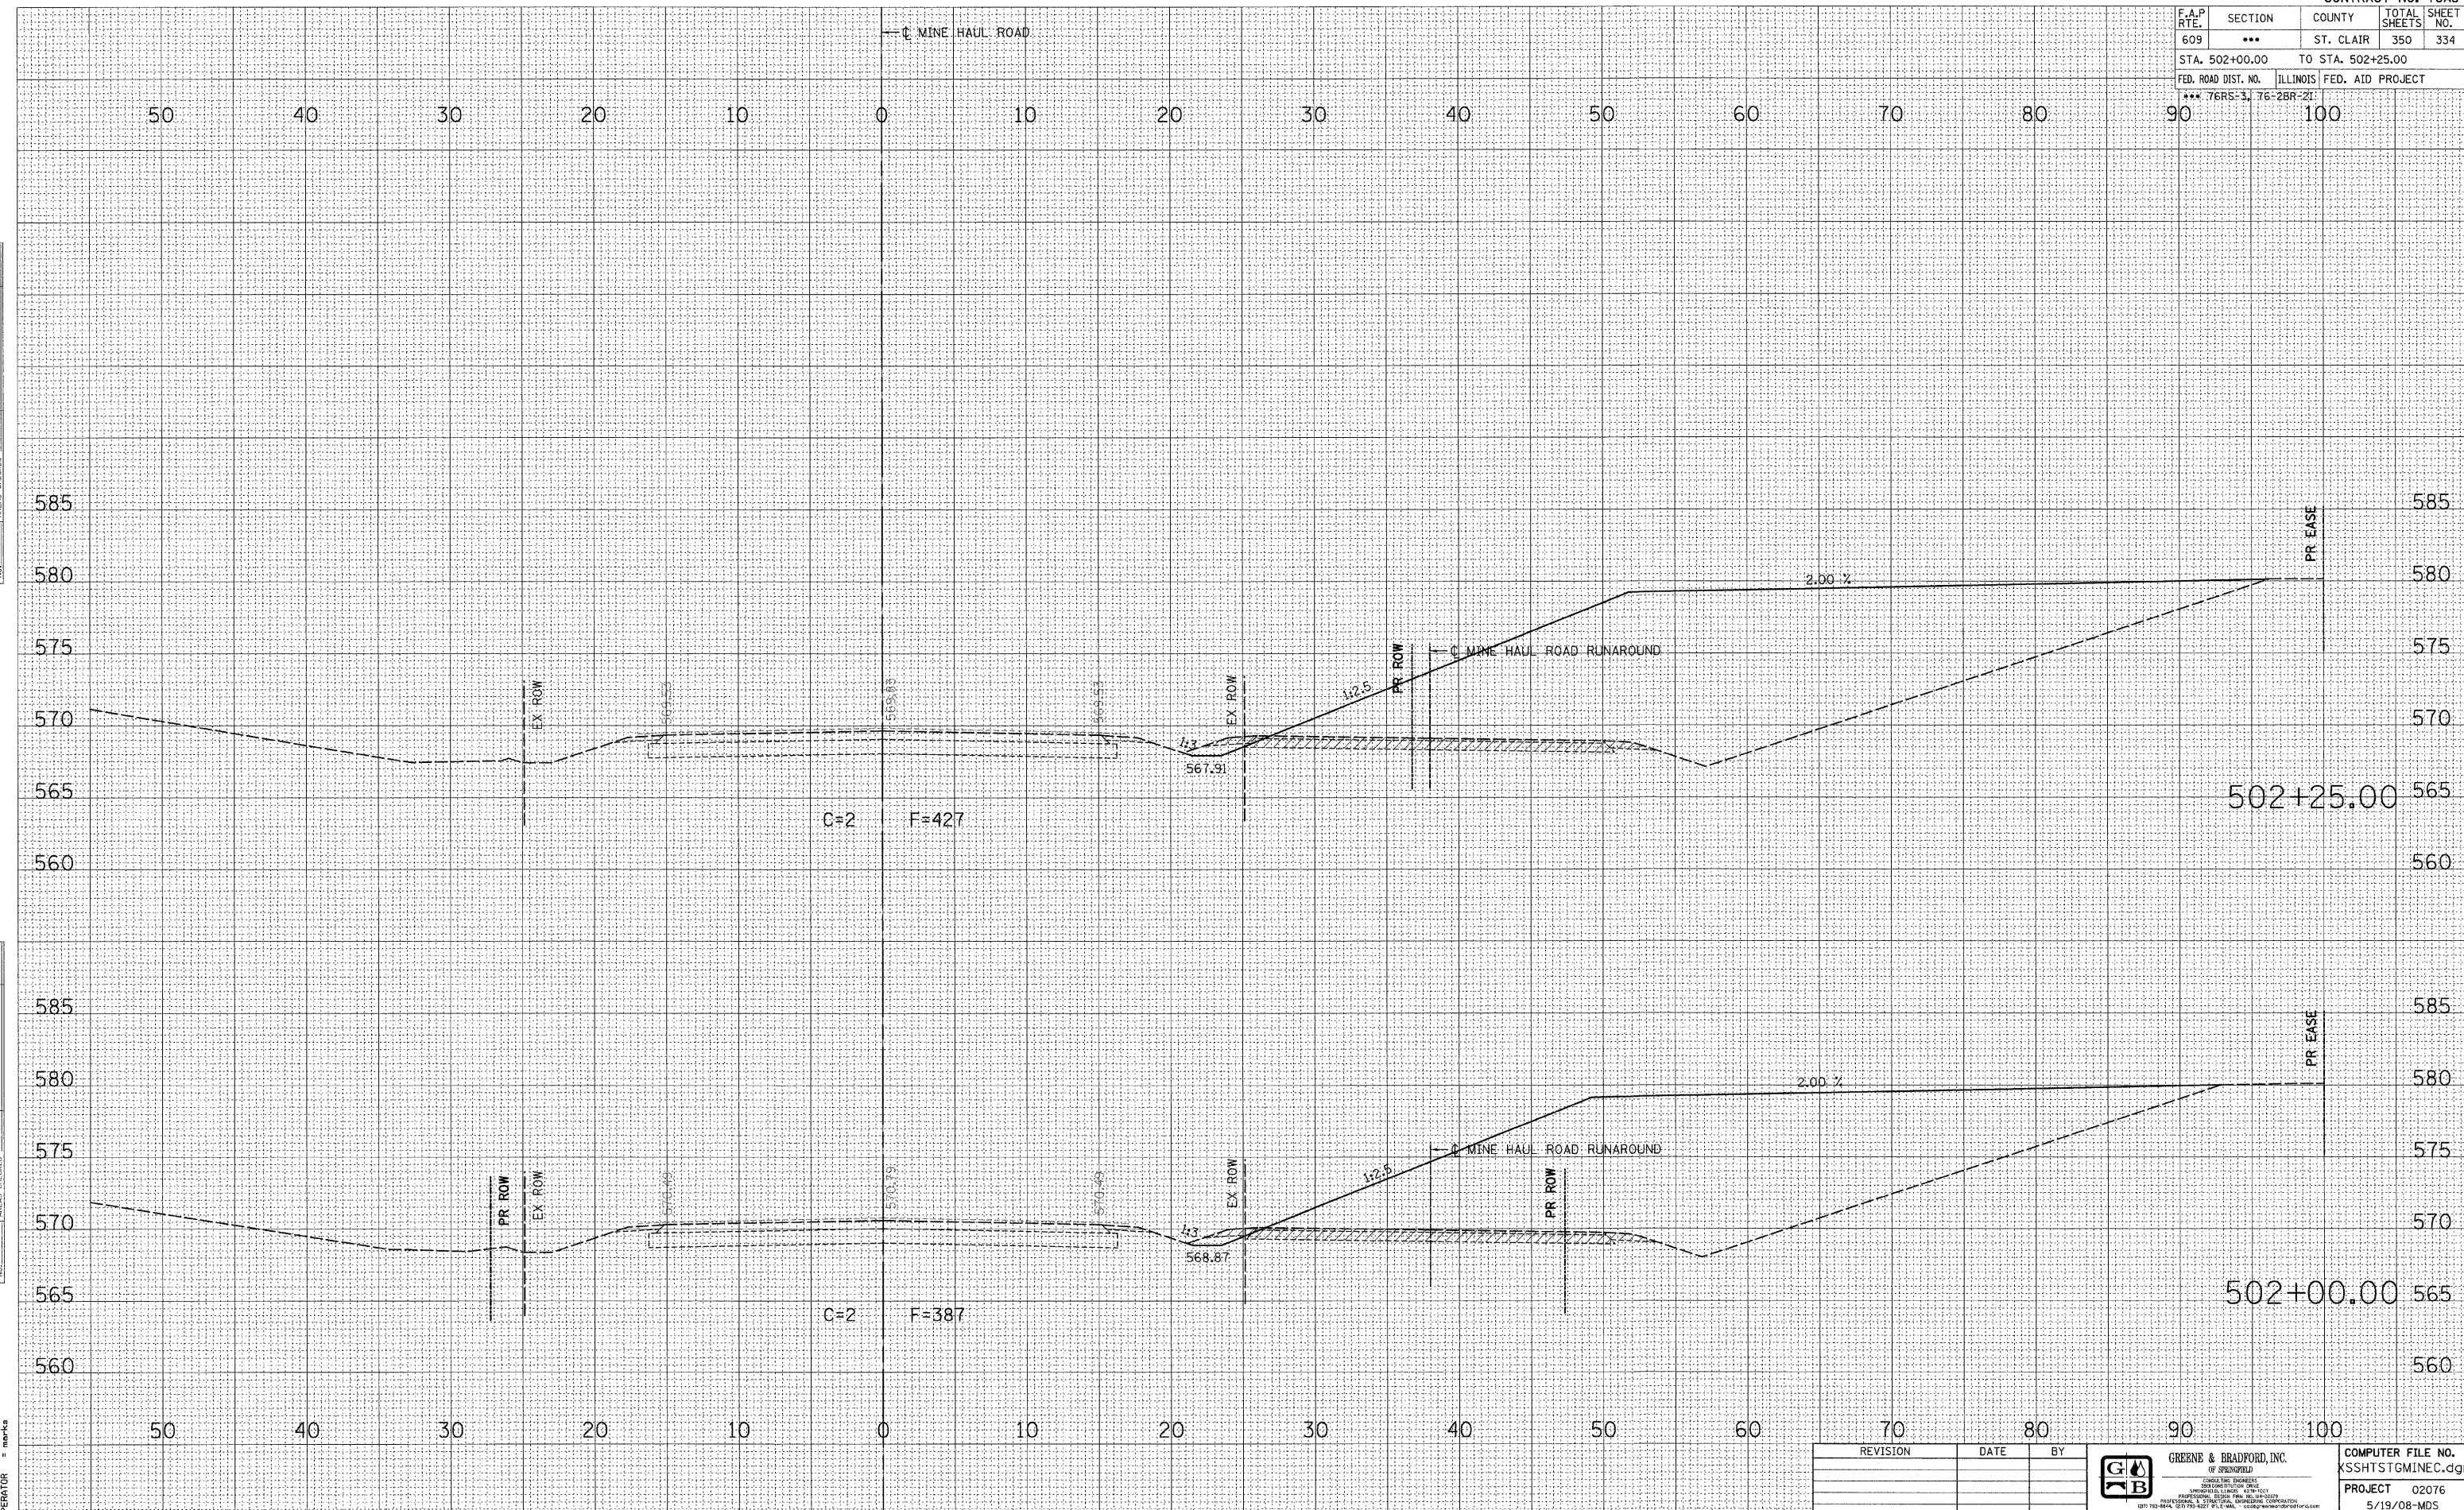

REVISION	DATE	BY

**GREENE & BRADFORD, INC.**  

COMPUTER FILE NO. KSSHTSTGMINEC.dwg  
 PROJECT 02076  
 5/19/08-MDS

**FAP 609 (IL RTE. 163) ST. CLAIR COUNTY / MINE HAUL ROAD CROSS SECTIONS - STAGE 3  
 STA. 502+00.00 TO STA. 502+25.00**