


F.A. RTE.	SECTION	COUNTY	TOTAL SHEETS	SHEET NO.
816	6 RS-1 & 6BR1BR	DOUGLAS	176	138
STA. 145+00.00		TO STA. 145+00.00		
FED. ROAD DIST. NO.	ILLINOIS	FED. AID PROJECT		

UTILITY LOCATIONS SHOWN ON THE CROSS SECTIONS ARE BASED UPON APPROXIMATE DEPTHS SUPPLIED BY THE UTILITY COMPANY. THE CONTRACTOR SHALL VERIFY UTILITY LOCATIONS WHERE CONFLICTS ARE POSSIBLE.




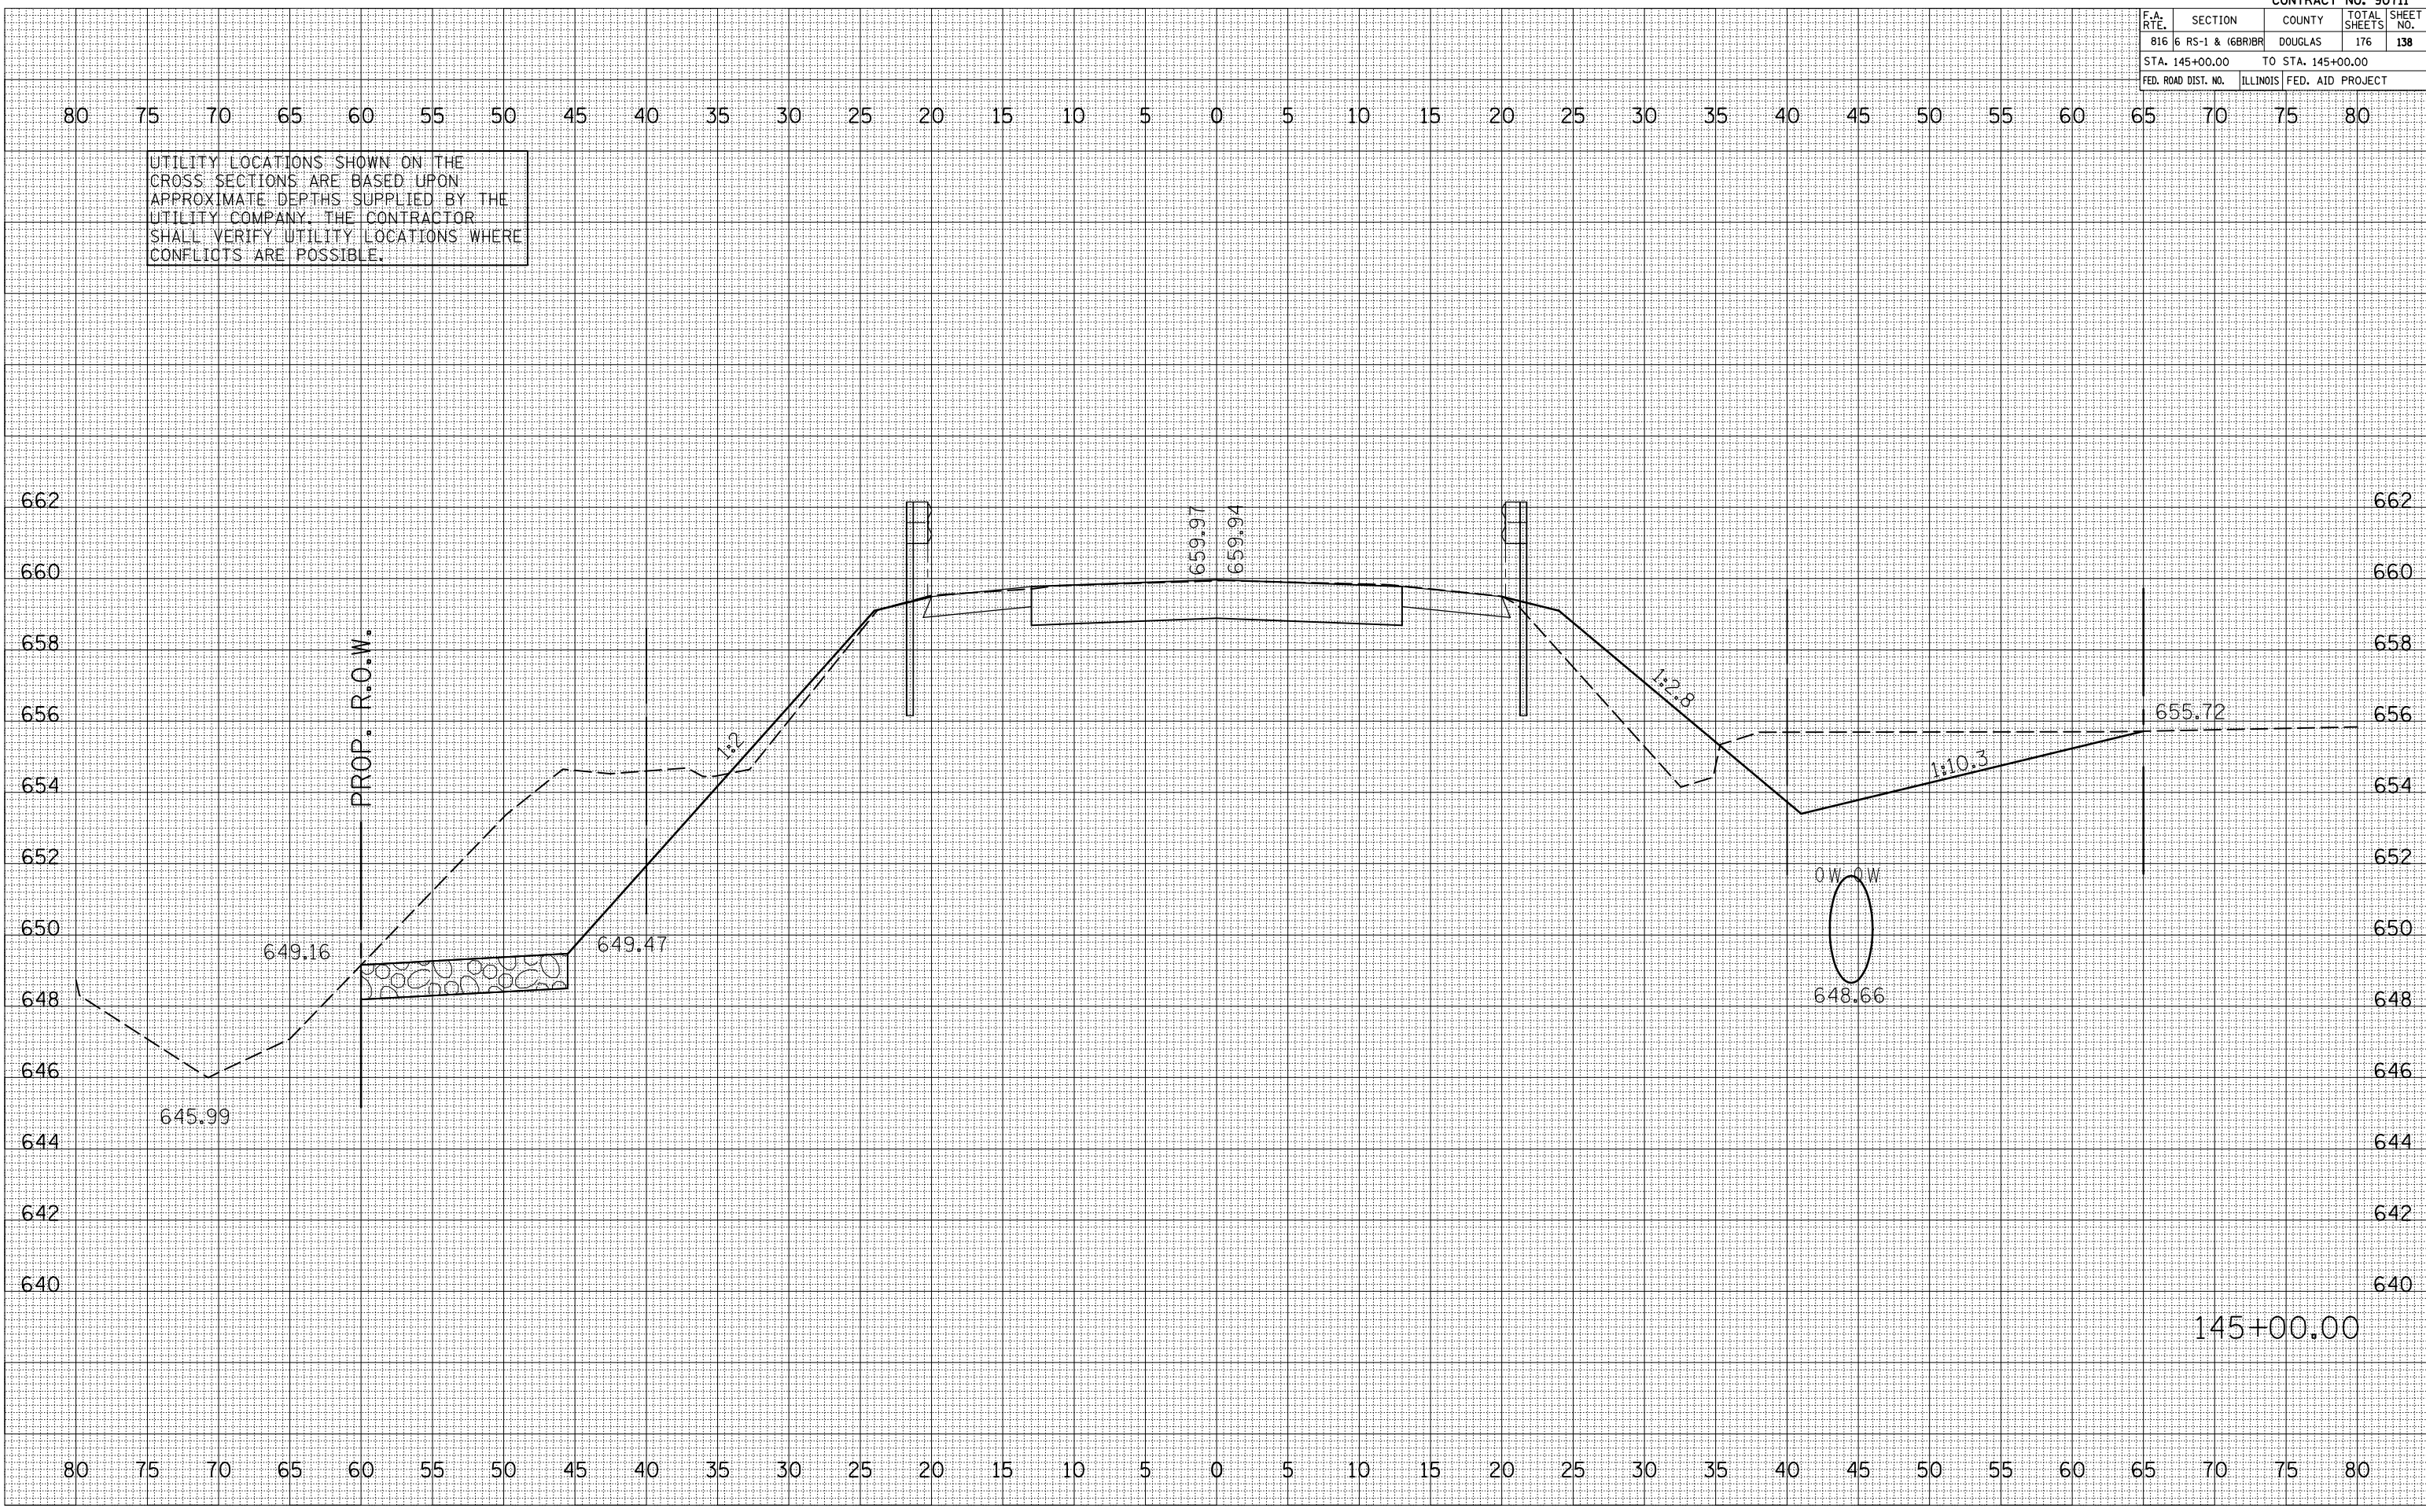

145+00.00