


ORIGINAL SURVEY	SURVEYED	BY	DATE
NOTE BOOK	PLOTTED		
NO.	TEMPLATE		
	AREAS		
	CHECKED		

FINAL SURVEY	SURVEYED	BY	DATE
NOTE BOOK	PLOTTED		
NO.	TEMPLATE		
	AREAS		
	CHECKED		

FARNSWORTH GROUP, INC. CONSULTING ENGINEERS - BLOOMINGTON, ILLINOIS

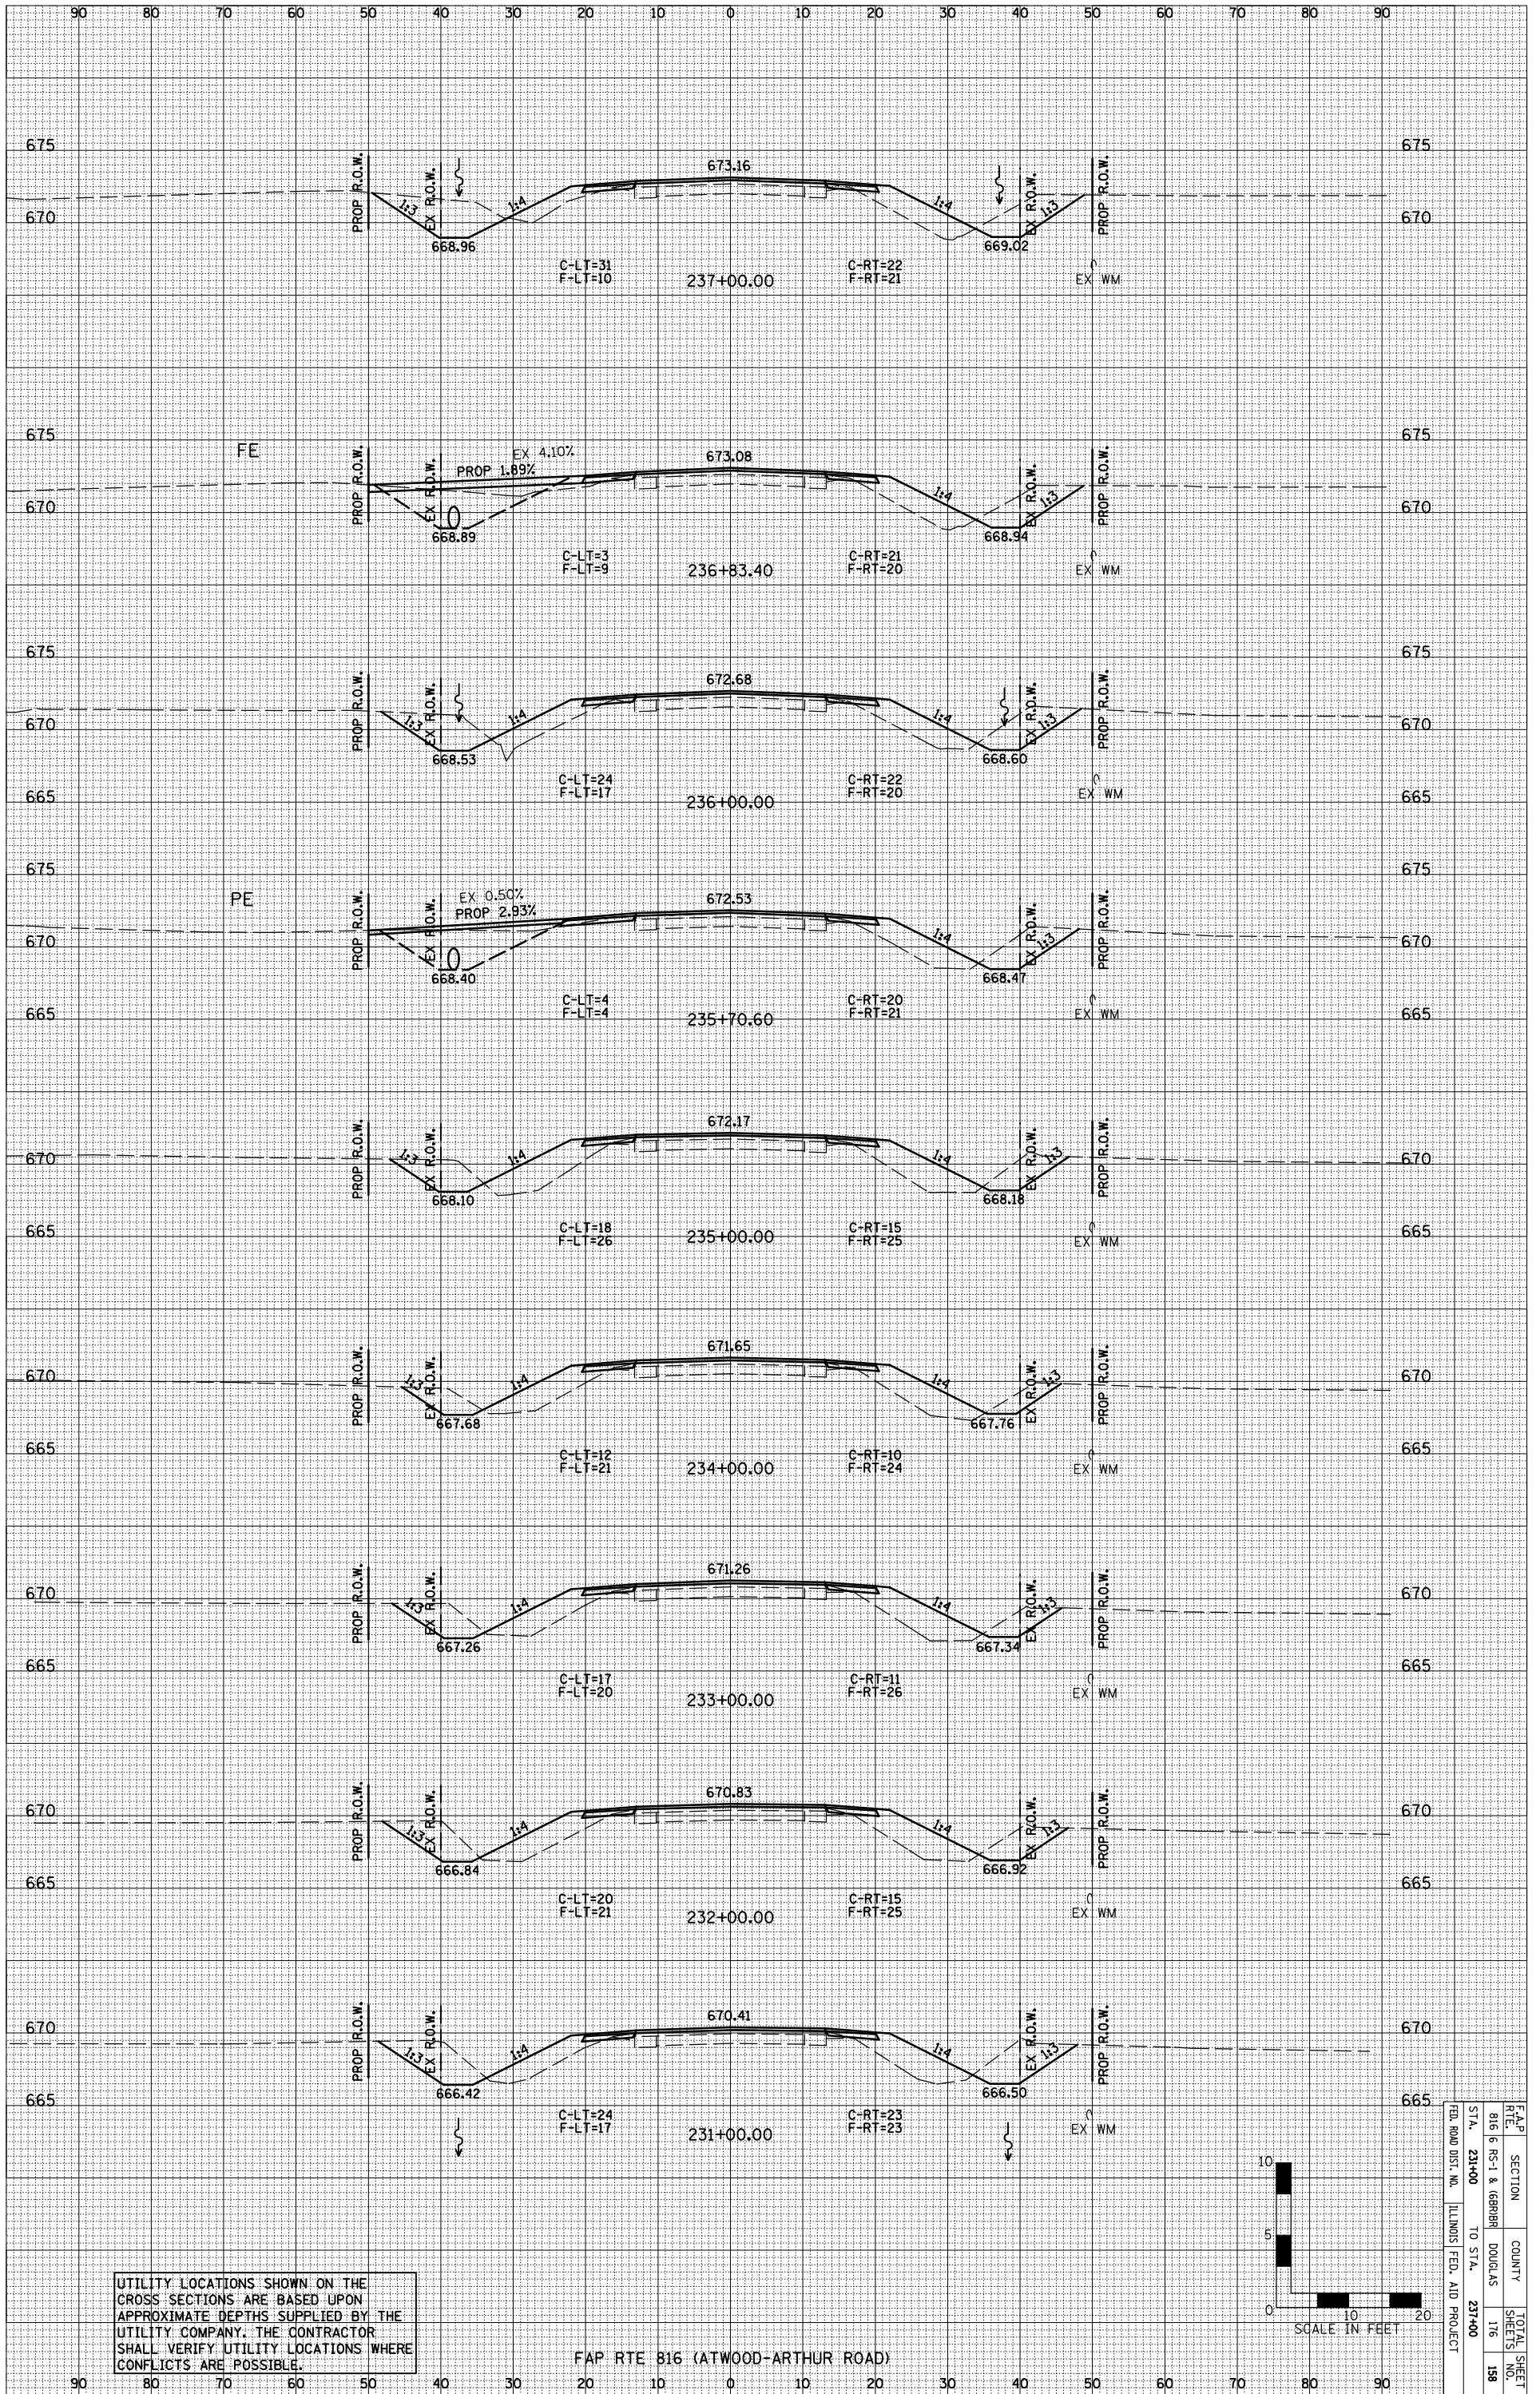

FAP	SECTION	COUNTY	TOTAL SHEET
816	RS-1 & (69)BR	DOUGLAS	116
STA. 231+00	TO STA. 237+00		158
ILLINOIS FED. AID PROJECT			