


ORIGINAL SURVEY	SURVEYED	BY	DATE
NOTE BOOK	PLOTTED		
NO.	TEMPLATE		
	AREAS		
	CHECKED		

FINAL SURVEY	SURVEYED	BY	DATE
NOTE BOOK	PLOTTED		
NO.	TEMPLATE		
	AREAS		
	CHECKED		

FARNSWORTH GROUP, INC. CONSULTING ENGINEERS - BLOOMINGTON, ILLINOIS

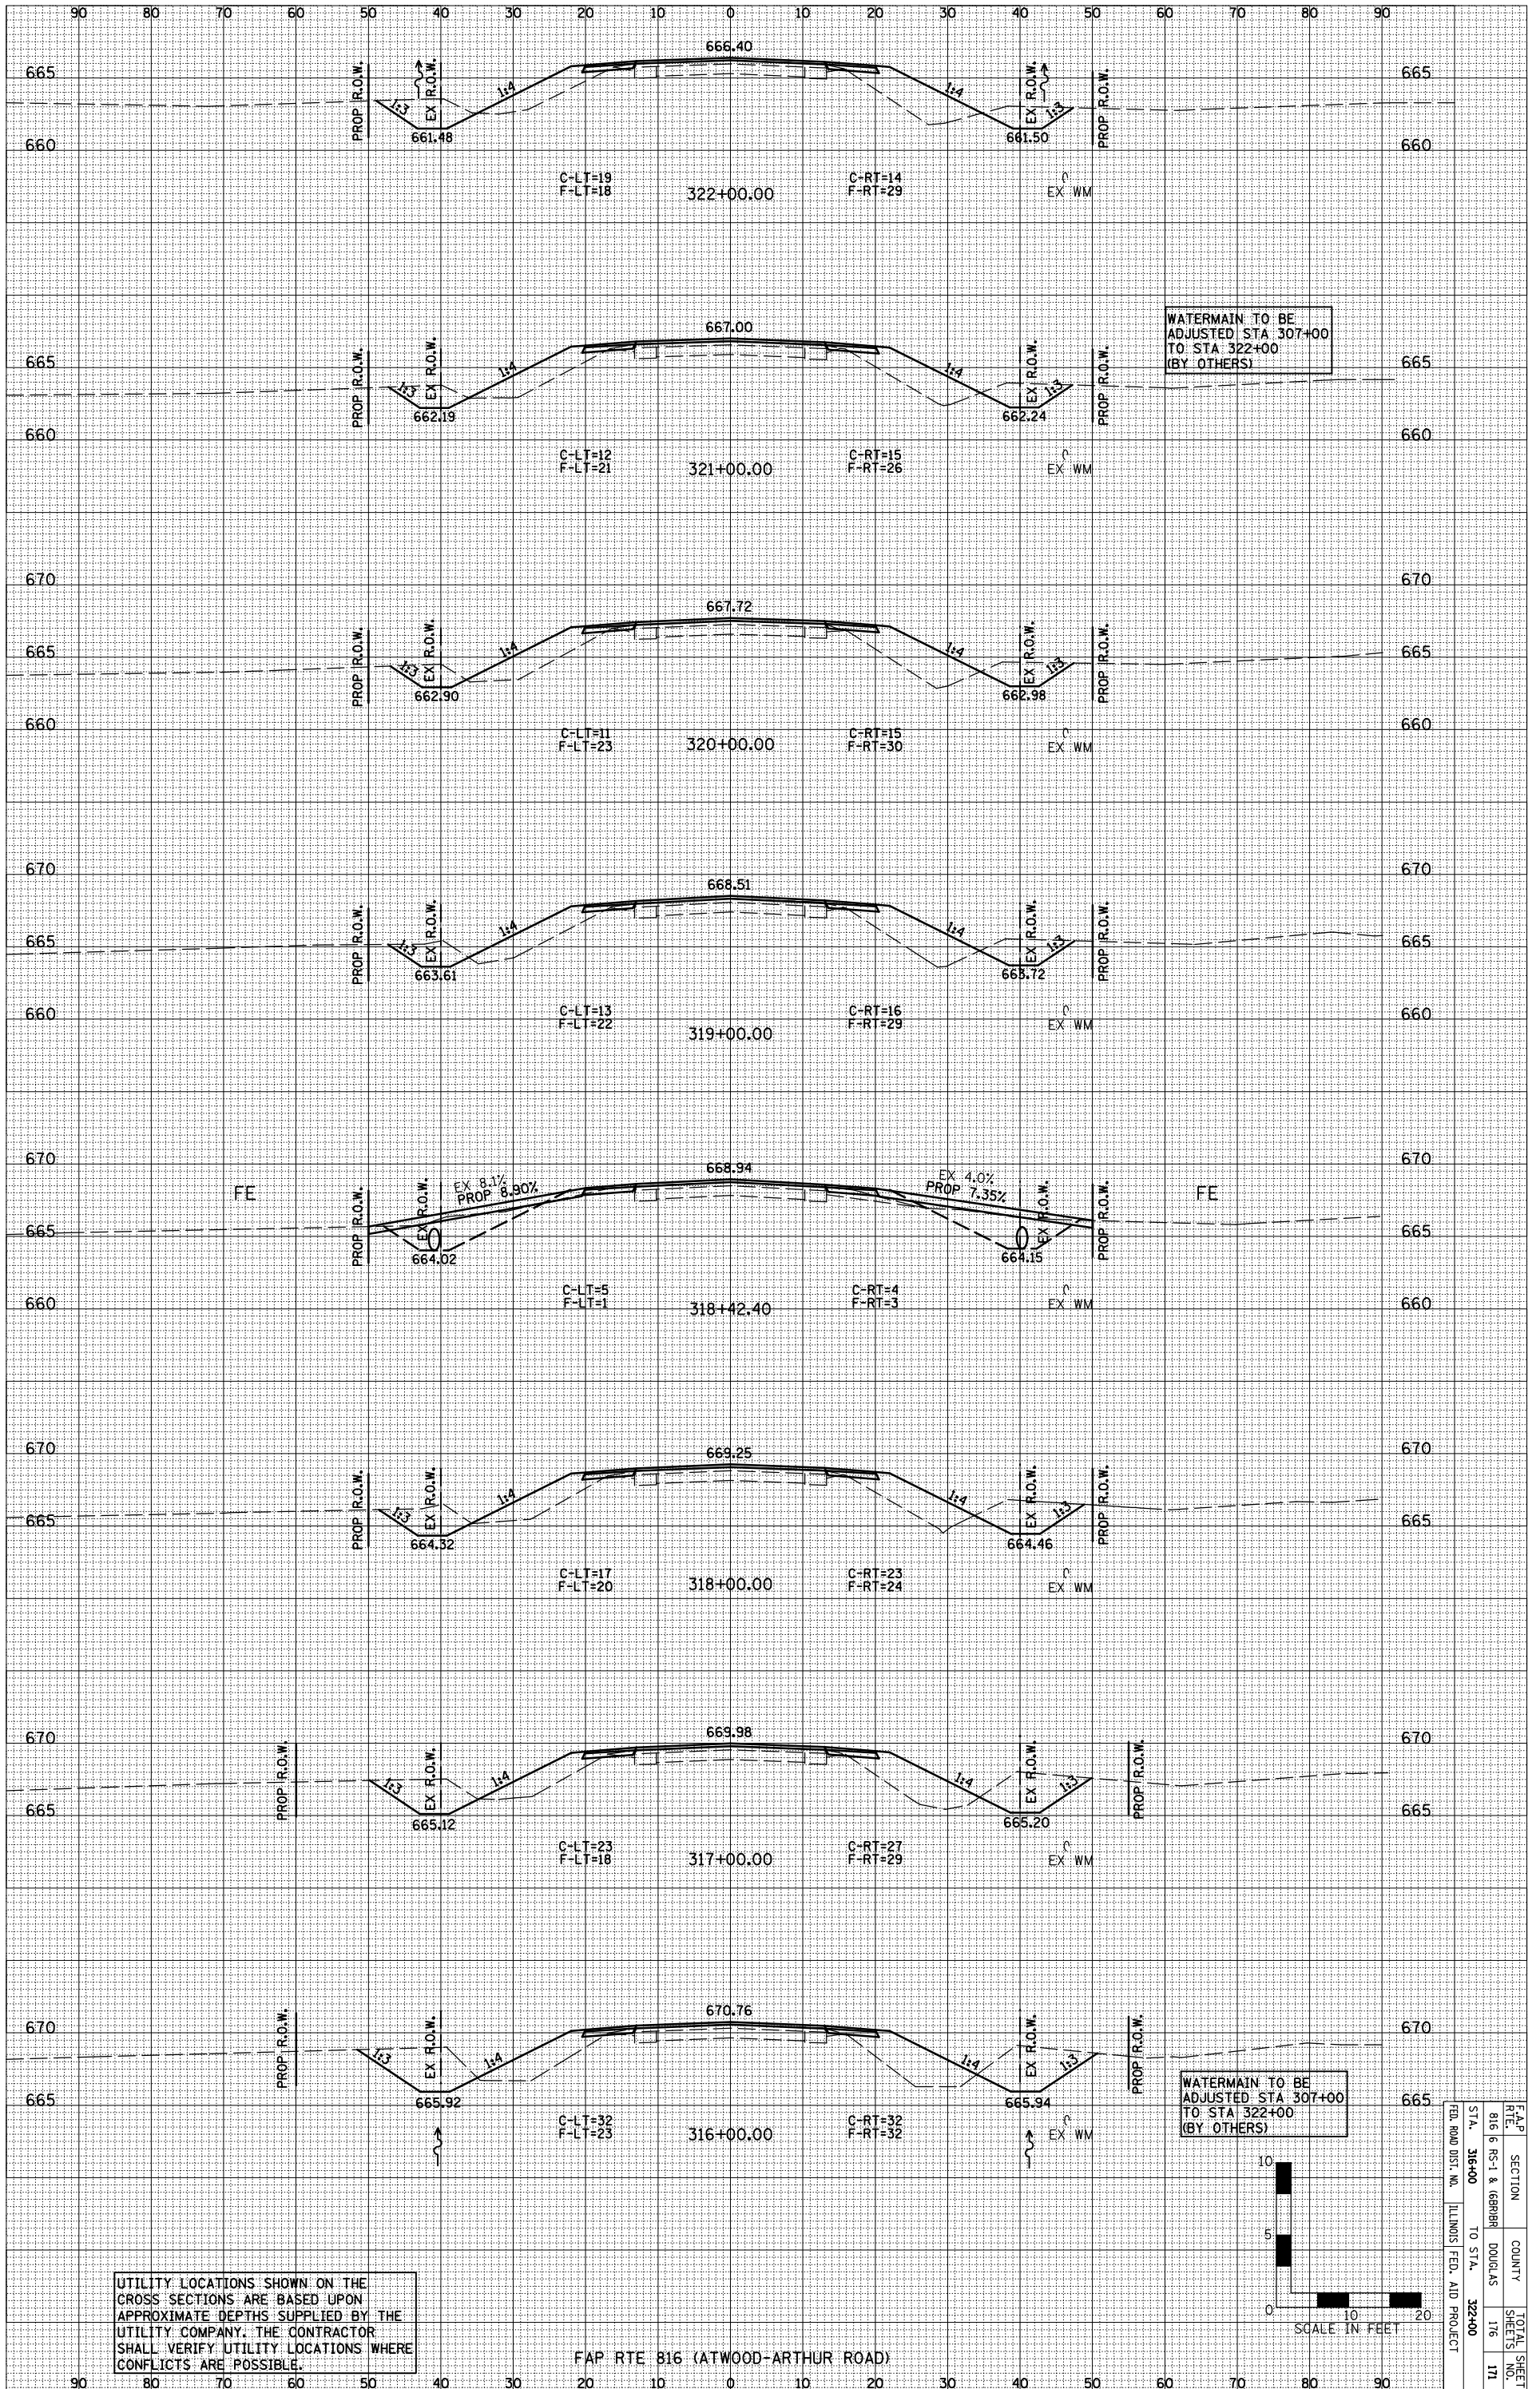

FAP	SECTION	COUNTY	TOTAL SHEET
RTE 816	RS-1 & (6989)	DOUGLAS	NO. 116
STA. 316+00	TO STA. 322+00	ILLINOIS FED. AID PROJECT	111