


FINAL SURVEY NOTE BOOK NO. BY DATE

ORIGINAL SURVEY NOTE BOOK NO. BY DATE

LAYOUT: DJP/MMM 10/10/07
 DRAWN: DJP 10/10/07
 REVIEWED: JMM 02/04/08

© Copyright Hanson Professional Services Inc. 2008
HANSON
 Hanson Professional Services Inc.

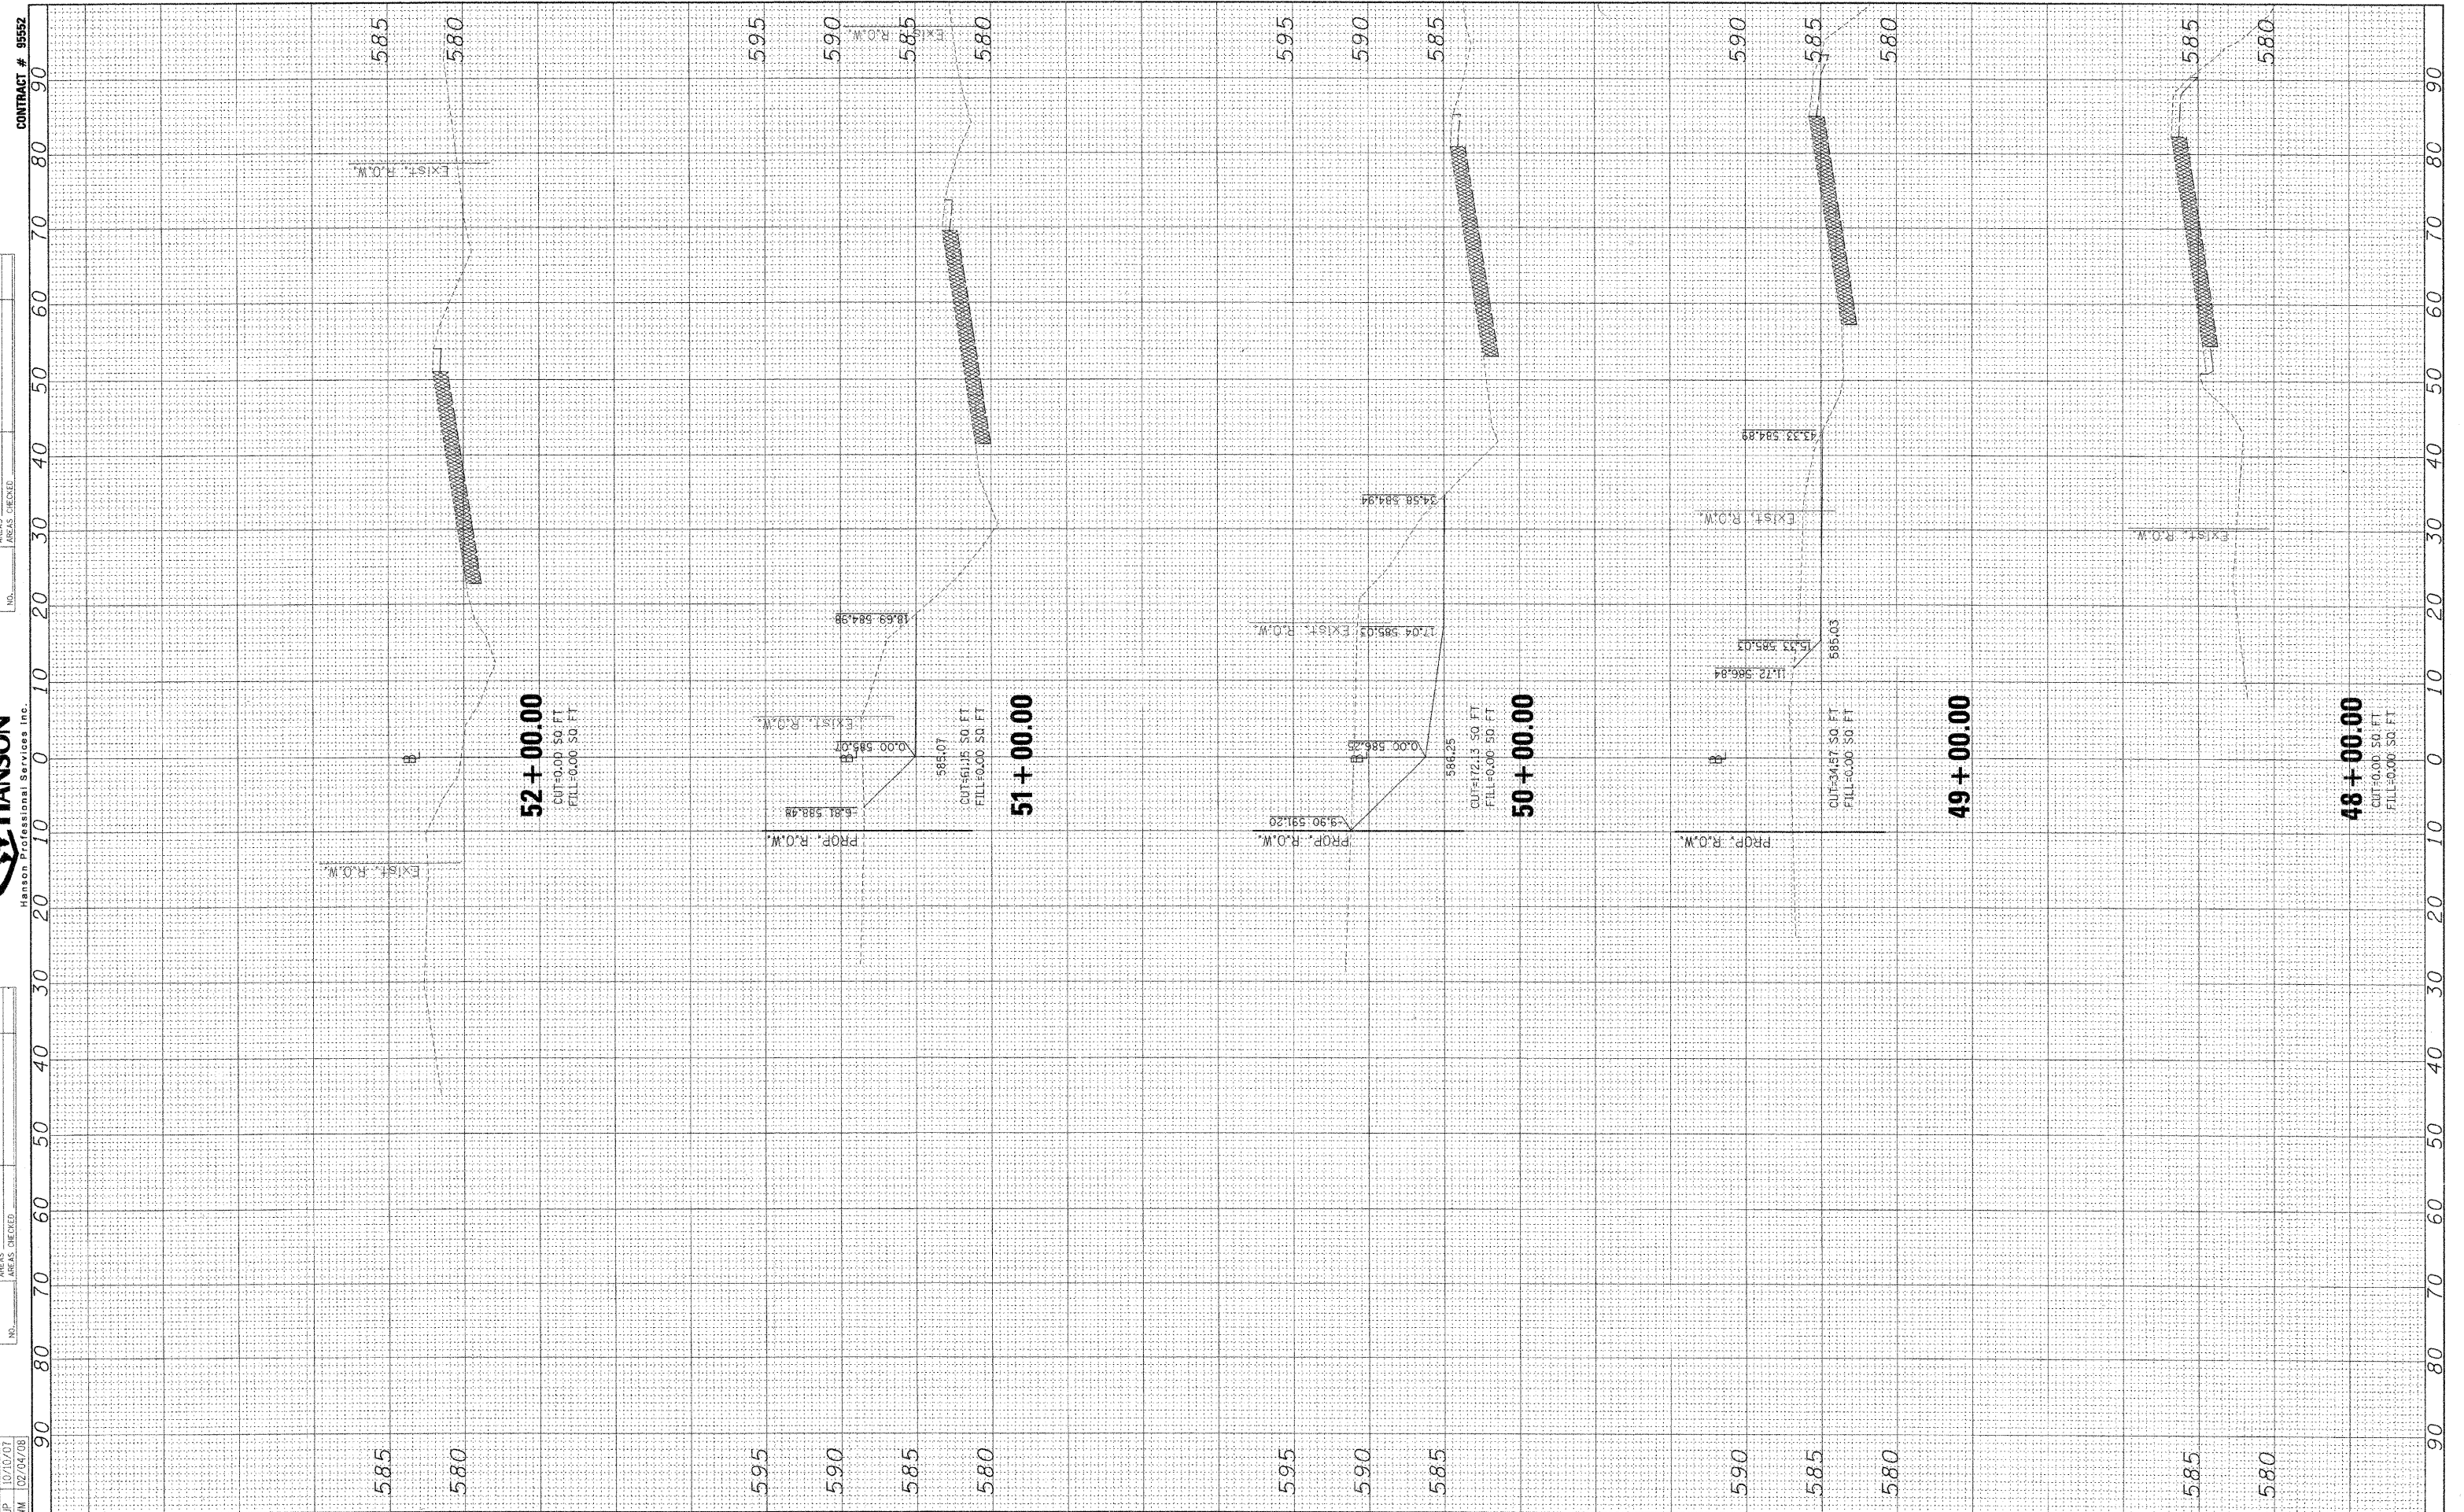

FILE NAME =	USER NAME = Pop00275	DESIGNED - MNM/DJP	REVISED -
1:\Jobs\01a2021B\CADD\Road\Modal\VC-303-right.dgn		DRAWN - DJP	REVISED -
		CHECKED - MNM	REVISED -
		DATE - 10/10/07	REVISED -

**STATE OF ILLINOIS
 DEPARTMENT OF TRANSPORTATION**

CROSS SECTIONS - SOUTH GRADING			
SCALE:	SHEET NO. 1 OF 1 SHEETS	STA. 48+00.00	TO STA. 52+00.00

F.A.S. RTE.	SECTION	COUNTY	TOTAL SHEETS	SHEET NO.
662	00-00061-00-BR	CUMBERLAND	85	85
CONTRACT NO. 95552				
FED. ROAD DIST. NO. ILLINOIS FED. AID PROJECT				