


F.A.S. RTE.	SECTION	COUNTY	TOTAL SHEETS	SHEET NO.
932	(8,9,11)W,RS-1	*	401	334
STA. 435+00.00 TO STA. 437+00.00				
FED. ROAD DIST. NO. ILLINOIS FED. AID PROJECT				
* JOHNSON & POPE				

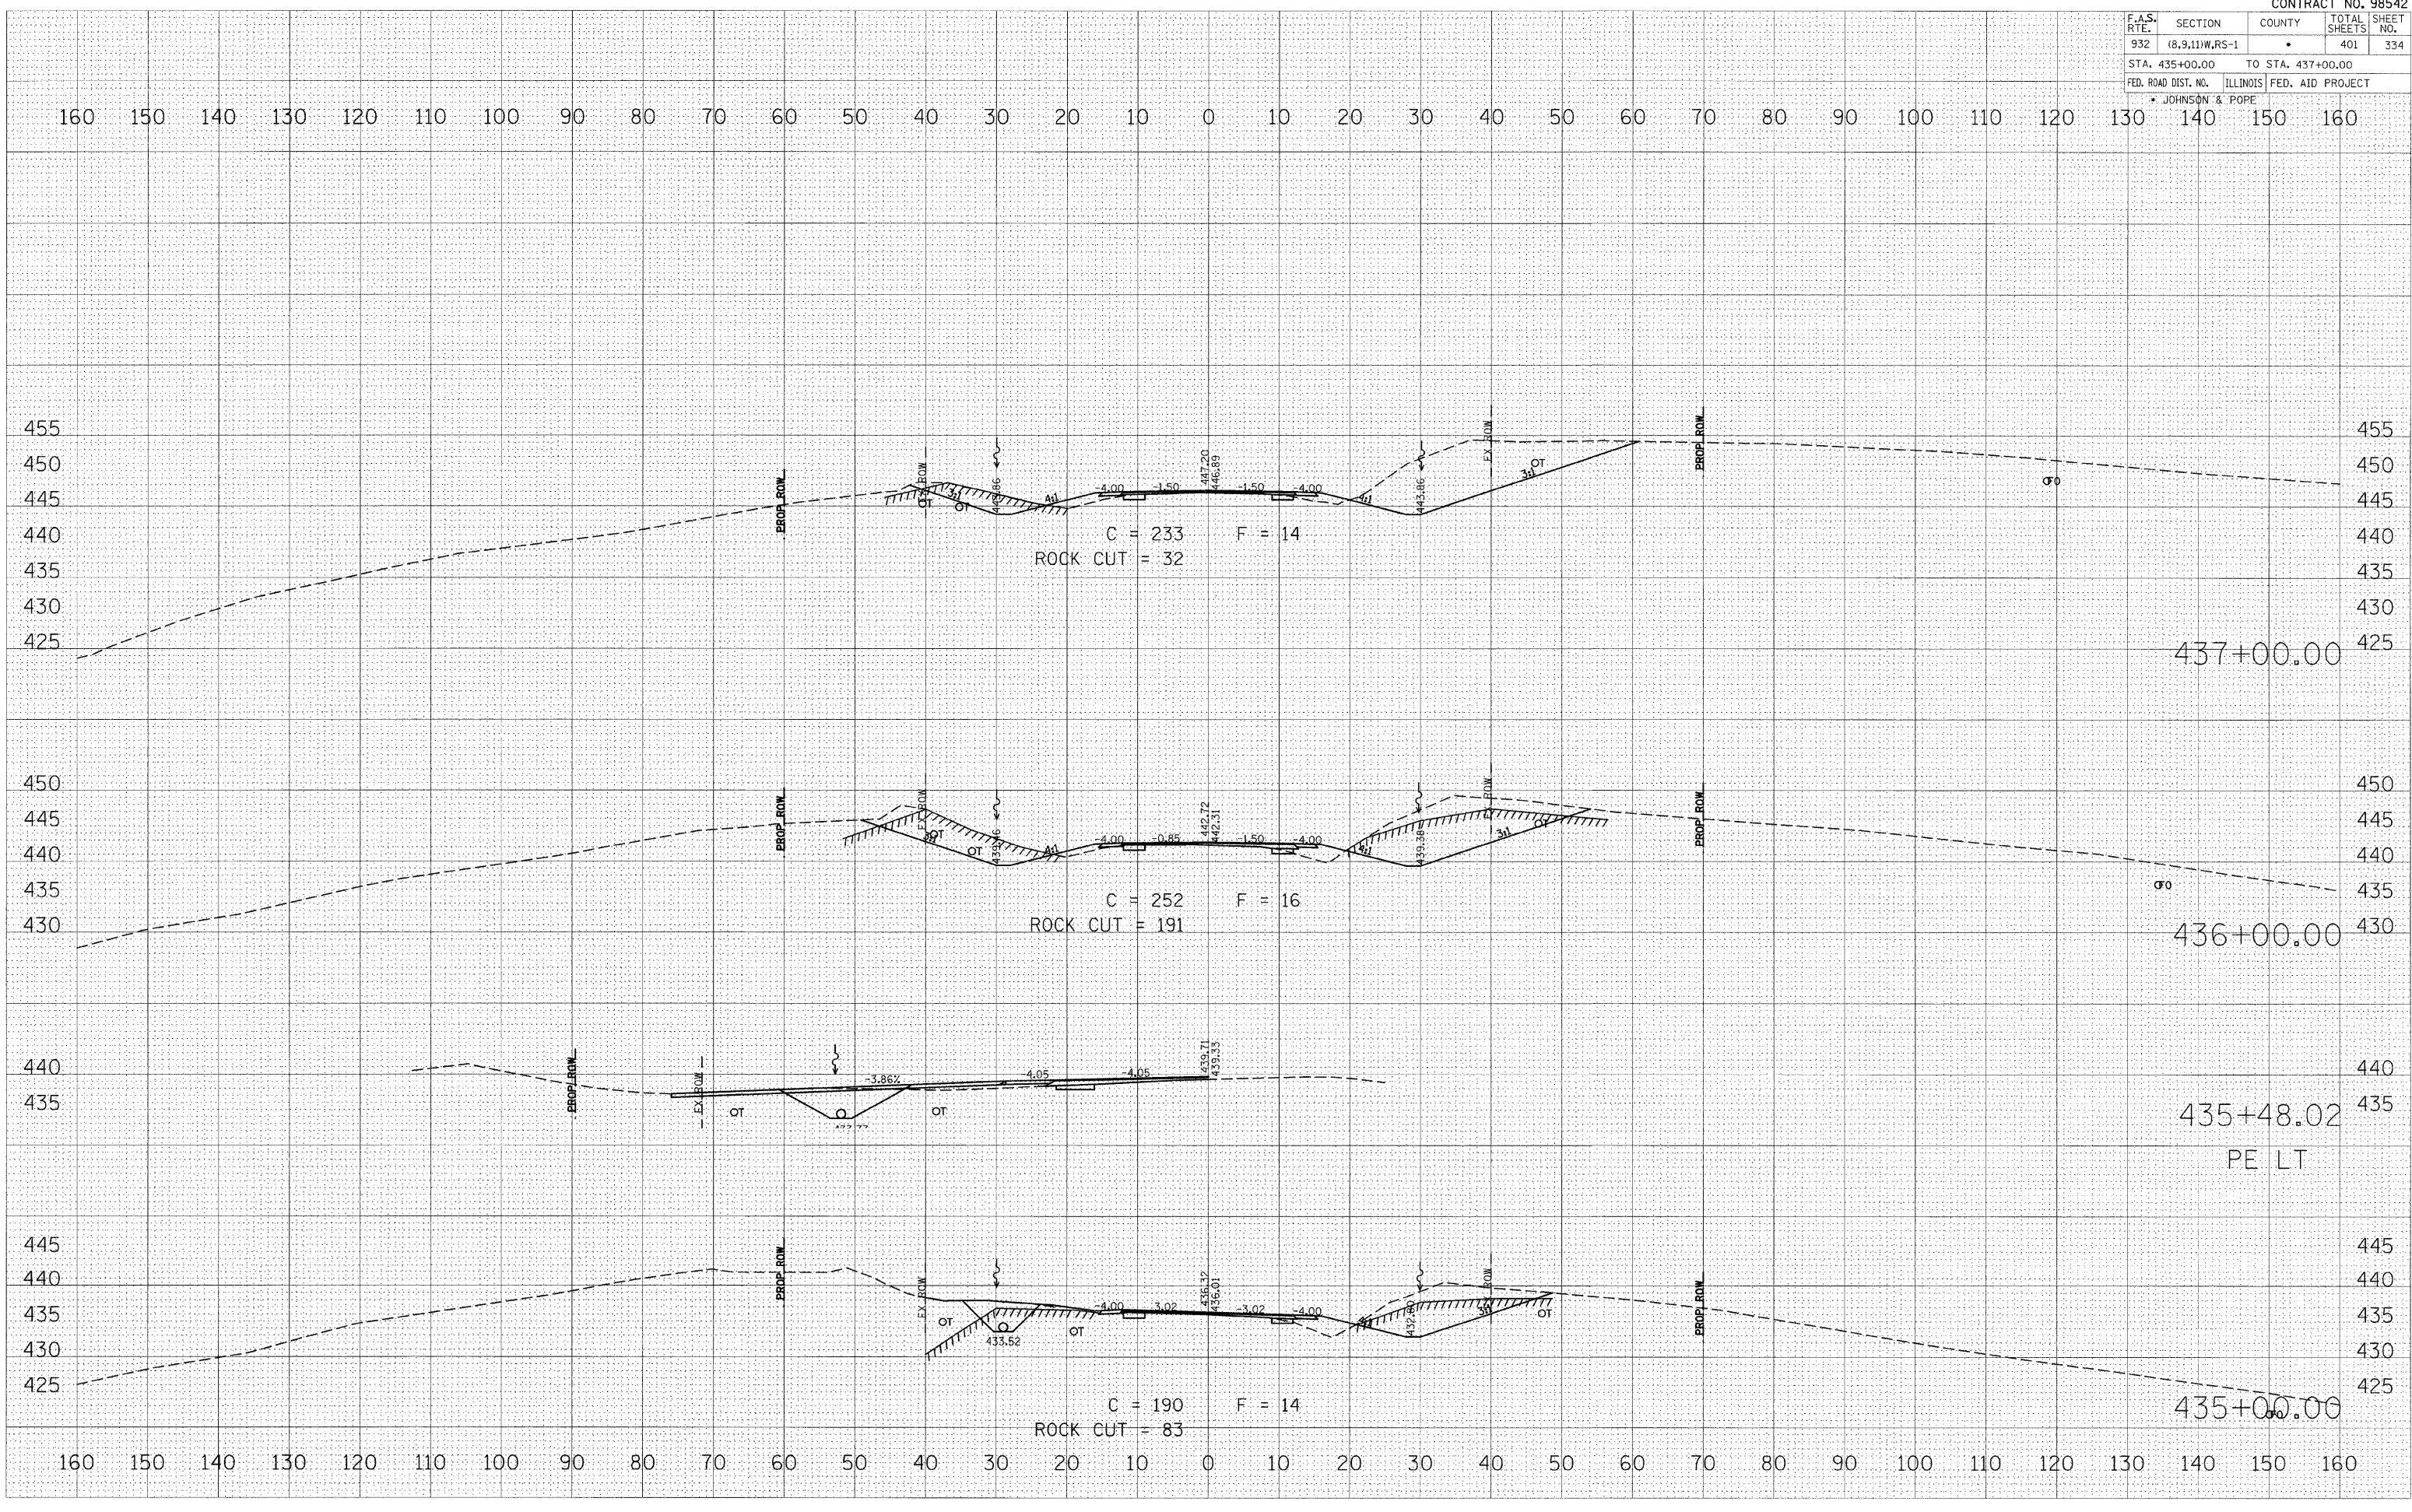

BY	DATE

BY	DATE

PLOT DATE = #DATE#
 PLOT SCALE = #SCALE#
 USER NAME = #USER#

C = 233 F = 14
ROCK CUT = 32

C = 252 F = 16
ROCK CUT = 191

C = 190 F = 14
ROCK CUT = 83

437+00.00

436+00.00

435+48.02

PE LT

435+00.00