


F.A.S. RTE.	SECTION	COUNTY	TOTAL SHEETS	SHEET NO.
932	(8,9,11)W,RS-1	*	401	342
STA. 465+77.62		TO STA. 466+50.00		
FED. ROAD DIST. NO.		ILLINOIS		FED. AID PROJECT
* JOHNSON & POPE				

BY	DATE

BY	DATE

PLOT DATE = #DATE#
PLOT SCALE = #SCALE#
USER NAME = #USER#

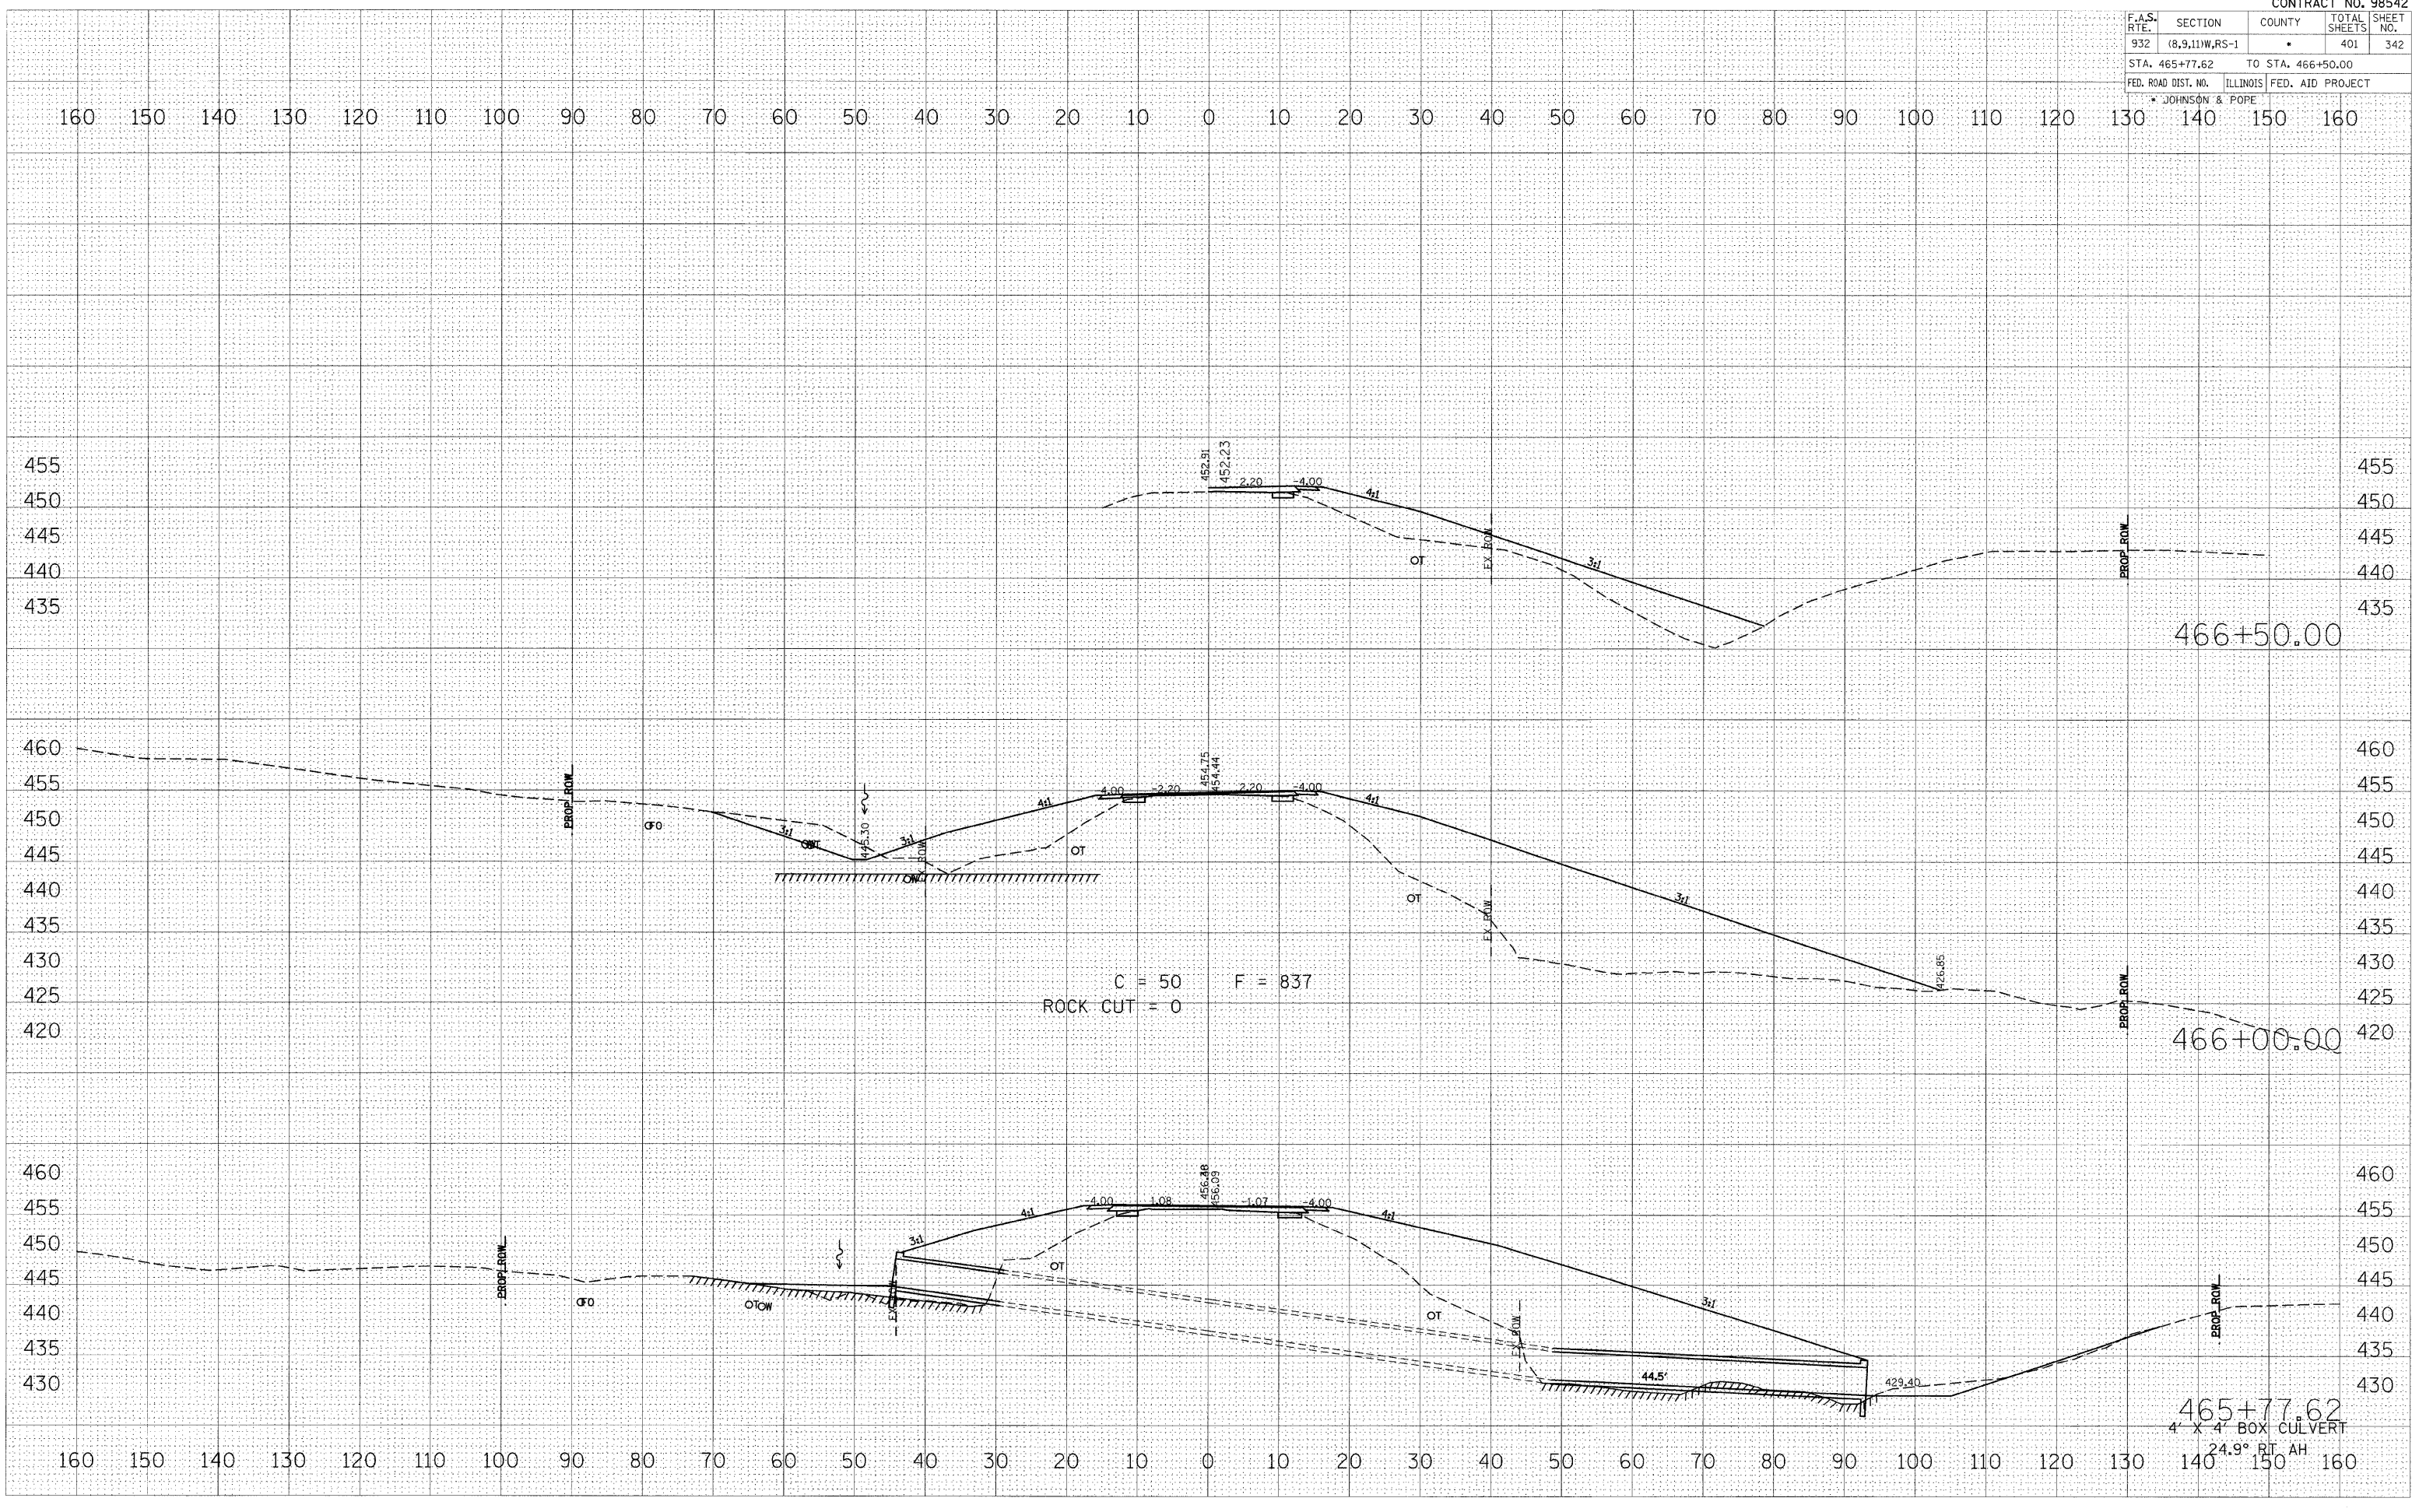

C = 50      F = 837  
 ROCK CUT = 0

465+77.62  
 4' X 4' BOX CULVERT  
 24.9° BT AH