


DATE	
BY	
SUPERVISED	
PLOTTED	
TEMP. DATE	
NOTE BOOK	
NO.	

DATE	
BY	
SUPERVISED	
PLOTTED	
TEMP. DATE	
NOTE BOOK	
NO.	

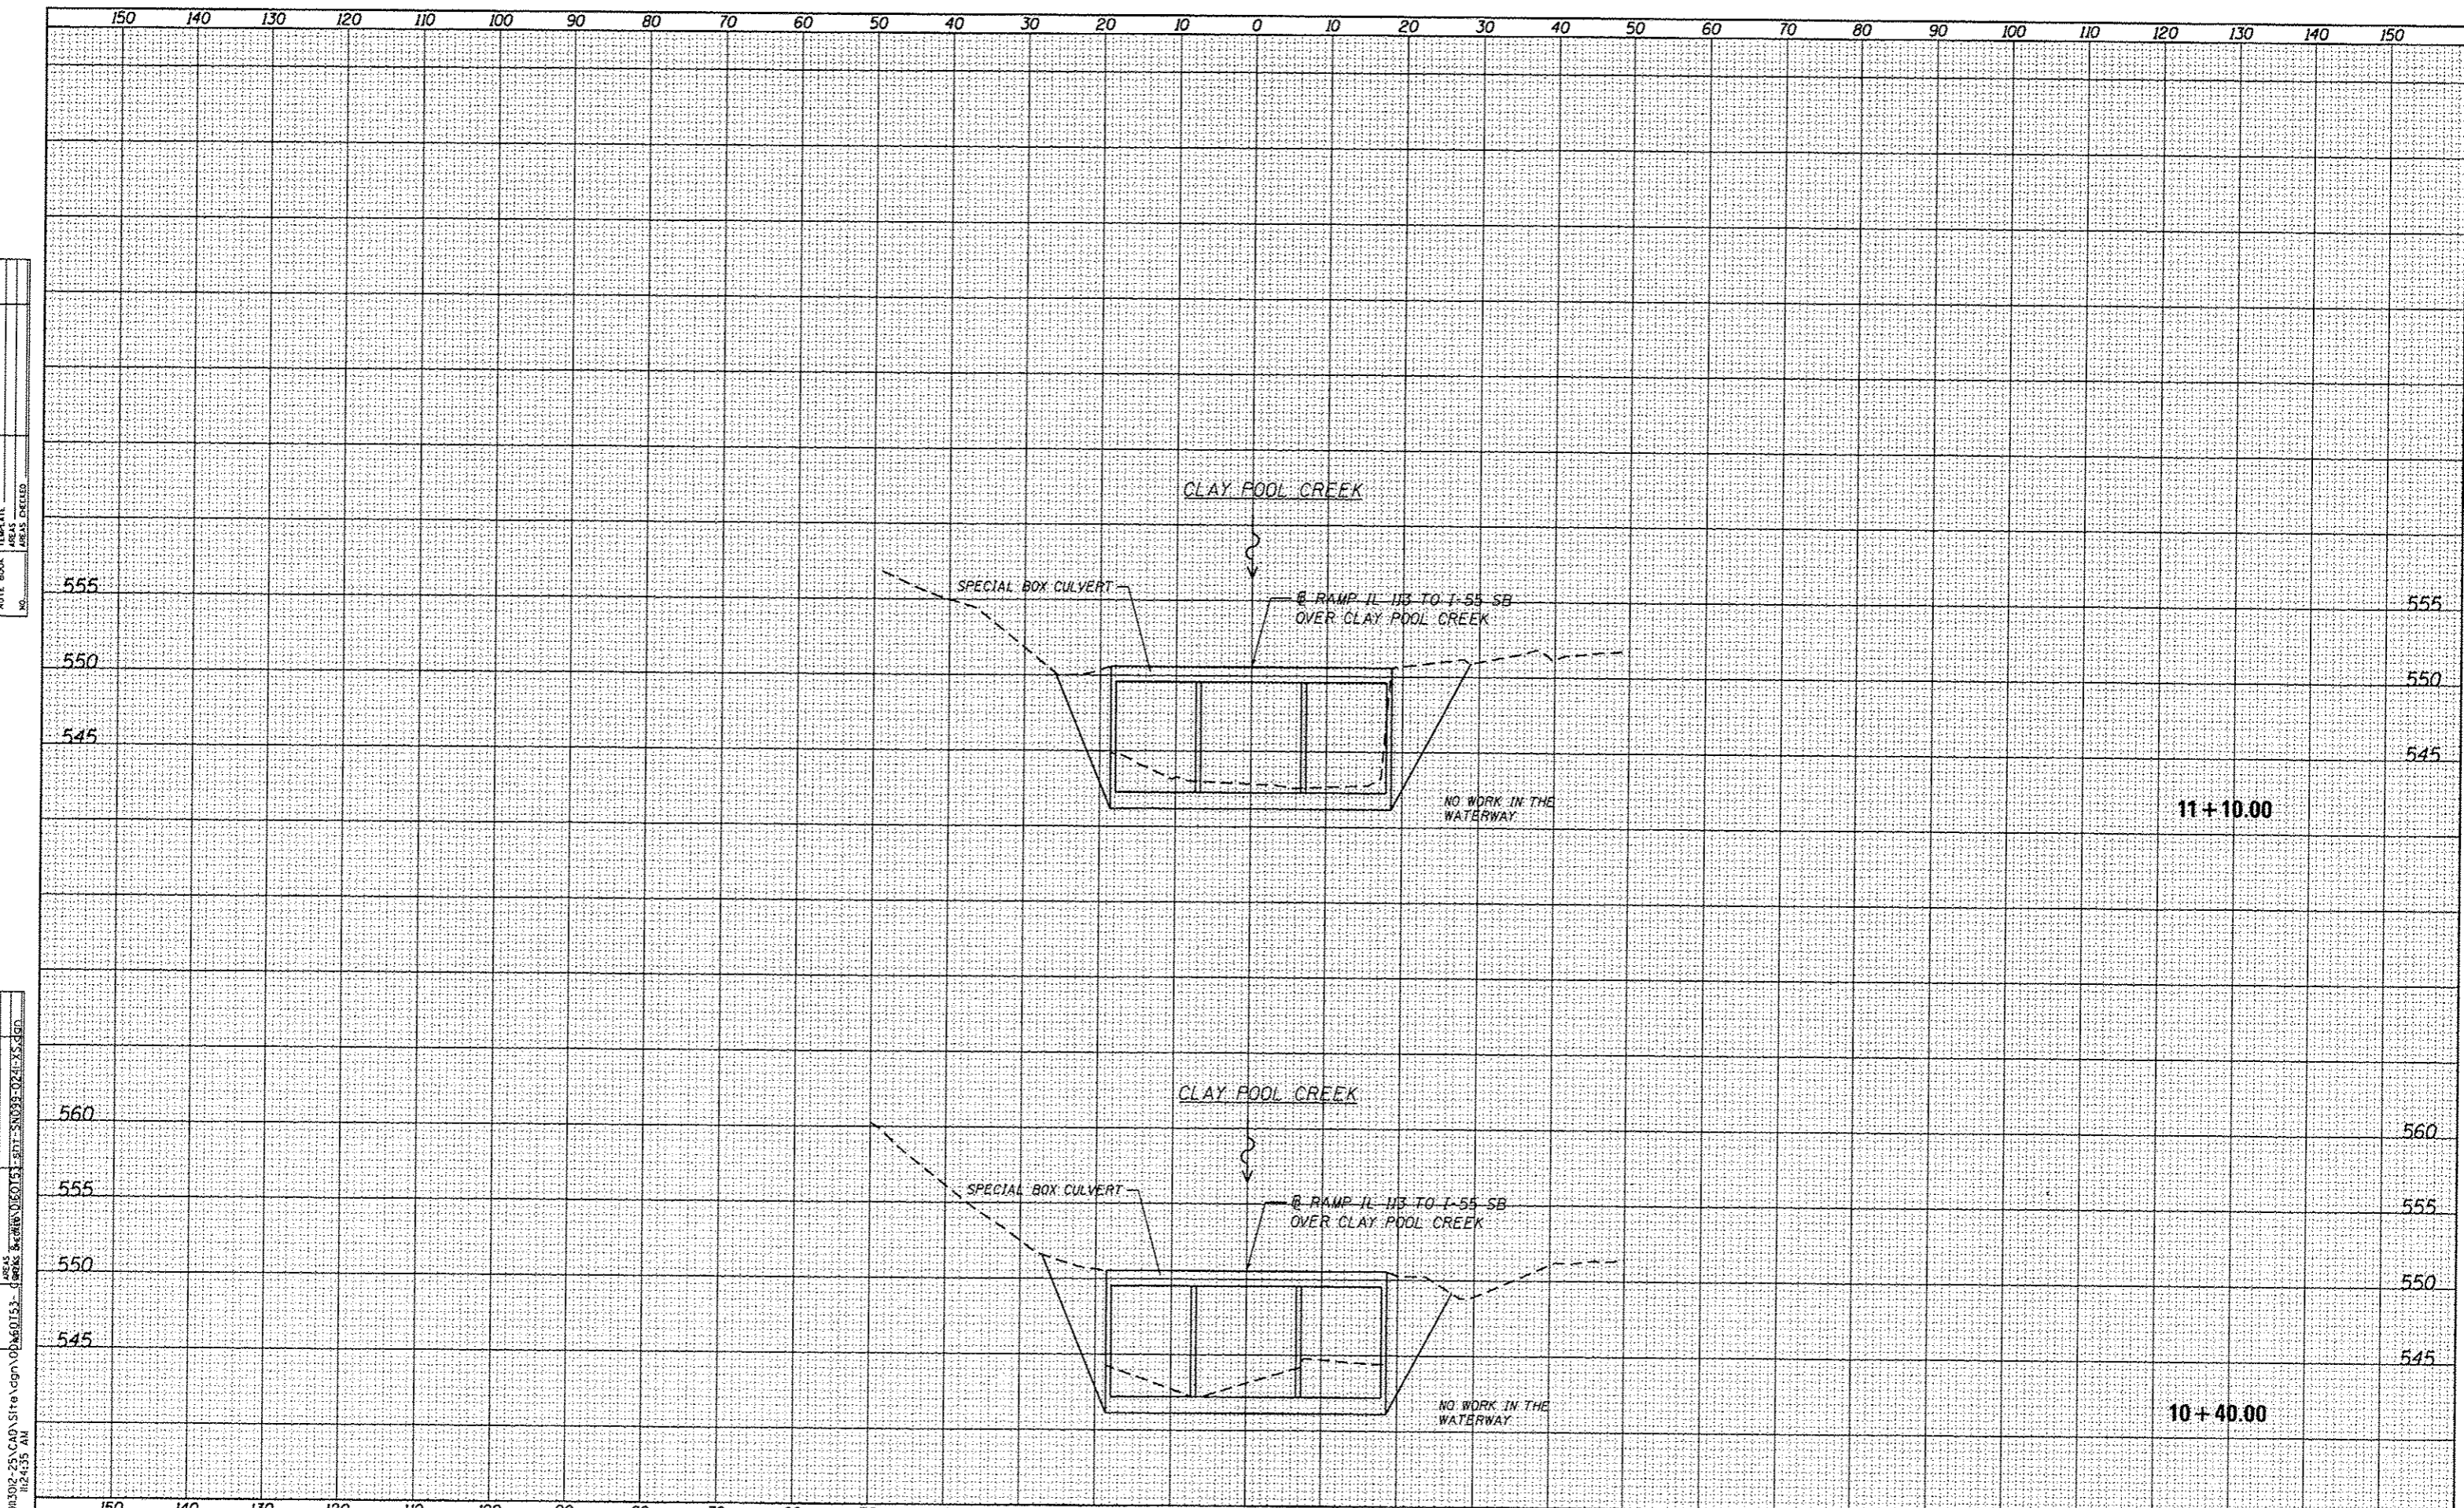

ORIGINAL SURVEY PLOTTED  
 DATE 3/12/2013  
 BY [blank]  
 SUPERVISED [blank]  
 TEMP. DATE [blank]  
 NOTE BOOK [blank]  
 NO. [blank]

USER NAME = 1485	DESIGNED - EF	REVISED -
PLOT SCALE = 28.0000 / in.	DRAWN - EF	REVISED -
PLOT DATE = 3/12/2013	CHECKED - RS	REVISED -
	DATE - 03/20/2013	REVISED -

**STATE OF ILLINOIS**  
**DEPARTMENT OF TRANSPORTATION**

**COOK & WILL COUNTY RIP RAP IMPROVEMENTS**  
**SN 099-0241 IL 113 RAMP TO I-55 SB OVER CLAY POOL CREEK - CROSS SECTIONS**

SCALE: SHEET 1 OF 1 SHEETS STA. 10+40.00 TO STA. 11+10.00

F.A. RTE.	SECTION	COUNTY	TOTAL SHEETS	SHEET NO.
-	2012-007 1	COOK/WILL	38	19
* VARIOUS ROUTES			CONTRACT NO. 60753	
ILLINOIS FED. AID PROJECT				