




LEGEND

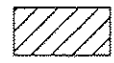


PERMANENT IMPACTS TO THE WATERS OF THE U.S. = 0.008 ACRES
STONE RIPRAP, CLASS A4 (2' THICK) - 52 TONS



TEMPORARY IMPACTS TO THE WATERS OF THE U.S. = 0.10 ACRES

CP 1 - SET "X" IN THE CONCRETE WALK ON THE SOUTH SIDE OF US 52 AND EAST OF THE RIVER
ELEV. = 580.64

BM 1 - BRASS DISK ON TOP OF WALL, US DEPT. OF INTERIOR GEOLOGICAL SURVEY IIMC
ELEV. = 584.24

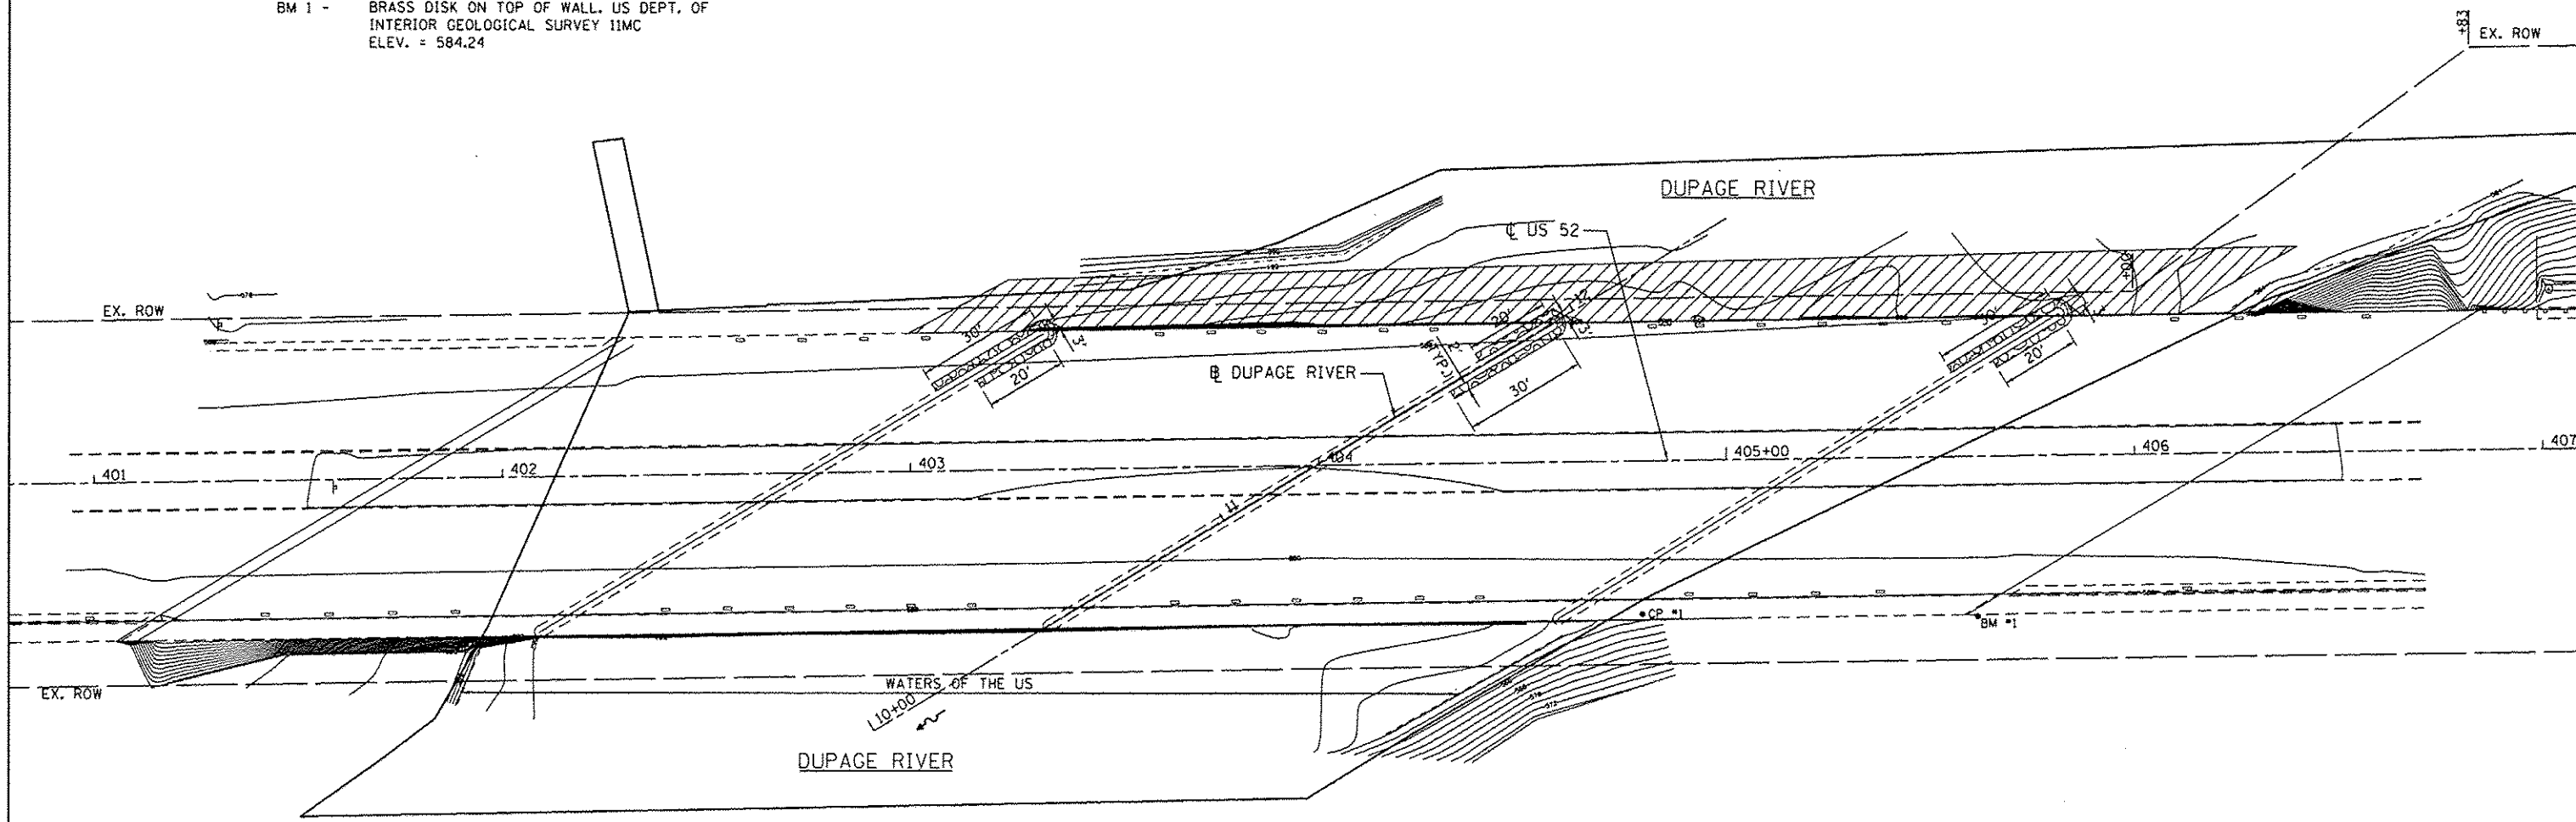

3/12/2013 11:24:35 AM

GR&EF 2501 W. Higgins Road Suite 200
Chicago, Illinois 60631
(773) 399-0112

USER NAME	1485	DESIGNED	-	REVISED	-
DRAWN	-	CHECKED	-	REVISED	-
DATE	03/20/2013	REVISIONS	-	REVISED	-

DESIGNED	-	REVISED	-
DRAWN	-	REVISED	-
CHECKED	-	REVISED	-
DATE	03/20/2013	REVISIONS	-

**STATE OF ILLINOIS
DEPARTMENT OF TRANSPORTATION**

**COOK & WILL COUNTY RIP RAP IMPROVEMENTS
SN 099-0276 US 52 OVER DuPAGE RIVER - EROSION PLAN**

F.A. RTE.	SECTION	COUNTY	TOTAL SHEETS	SHEET NO.
*	2012-007 I	COOK/WILL	38	21
* VARIOUS ROUTES			CONTRACT NO. 60T53	
ILLINOIS FED. AID PROJECT				

SCALE: 1"=20' SHEET 2 OF 2 SHEETS STA. TO STA.