


NAME	STATION	NAME	STATION	NAME	STATION	NAME	STATION					NAME	STATION	NAME	STATION	NAME	STATION
SB-WP(2)-119	6205+90	NB-WP(2)-106	6202+30	NB-WP(2)-03	6031+12	SB-WP-84	308+79					NB-WP-116	409+80	SB-WP-58	208+30	SB-WP-150	508+35
																NB-WP-156	509+72

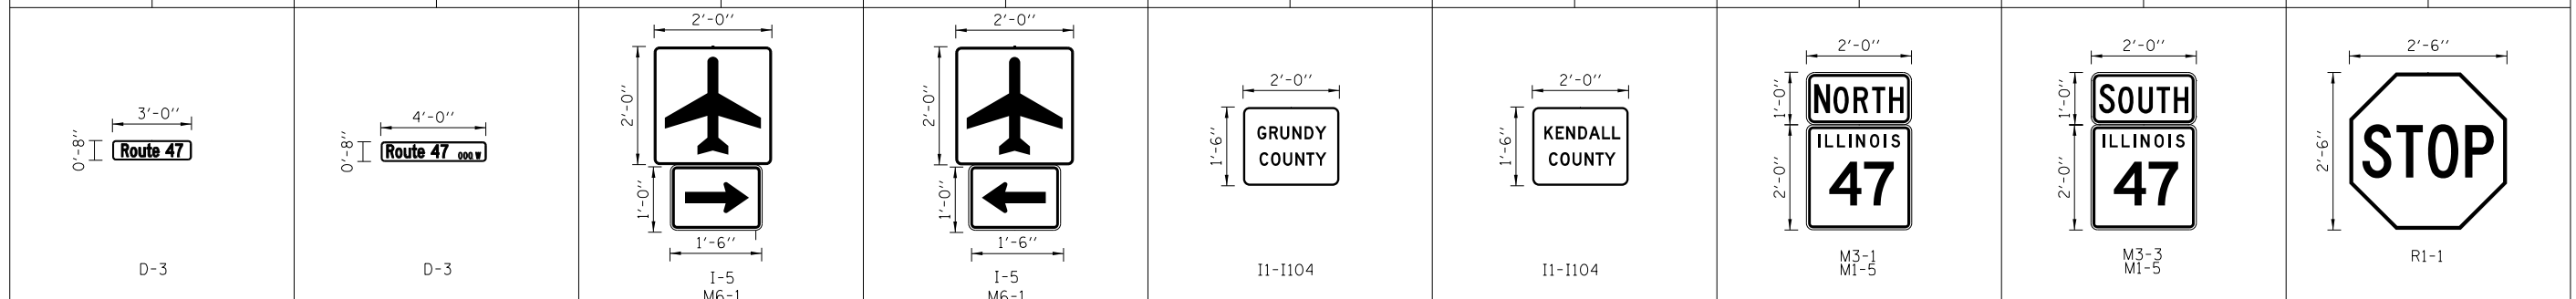

NAME	STATION	NAME	STATION	NAME	STATION	NAME	STATION	NAME	STATION	NAME	STATION	NAME	STATION	NAME	STATION	NAME	STATION
EB-WP-57	208+30	EB-WP-151	508+35	NB-WP-81	6146+18	SB-WP-90	6156+14	SB-WP-146	6256+21	NB-WP-159	6258+52	NB-WP-120	6206+83	SB-WP-107	6202+98	EB-WP-59	208+34
EB-WP-83	308+79											NB-WP-160	6258+53	SB-WP-147	6256+21	EB-WP-85	308+82
WB-WP-115	409+80															EB-WP-111	408+34
WB-WP-157	509+72															WB-WP-113	409+65
																EB-WP-152	508+17
																WB-WP-154	509+70



NAME	STATION	NAME	STATION	NAME	STATION	NAME	STATION	NAME	STATION	NAME	STATION	NAME	STATION	NAME	STATION	NAME	STATION
NB-WP-02	6030+18	SB-WP-105	6210+00	NB-WP-08	6040+01	SB-WP-14	6045+05	NB-WP-01	6029+80	SB-WP-46	6081+91	NB-WP-88	6152+42	SB-WP-132	6232+87	NB-WP-18	6250+20
SB-WP-07	6038+06	NB-WP-122	6210+00	SB-WP-11	6042+47	SB-WP-27	6052+40	SB-WP-13	6044+77	NB-WP-48	6083+23	SB-WP-96	6175+16	NB-WP-134	6234+19	NB-WP-77	6143+23
NB-WP-23	6047+66	NB-WP-183	6188+00	NB-WP-12	6042+87	SB-WP-40	6066+50	NB-WP-21	6046+16	SB-WP-56	6097+98	NB-WP-98	6176+41	SB-WP-148	6256+88	SB-WP-19	6141+96
SB-WP-28	6053+41	NB-WP-16	6200+00	SB-WP-25	6049+98			SB-WP-34	6060+95	NB-WP-62	6099+08	SB-WP-109	6204+04	NB-WP-158	6258+09		
SB-WP-51	6088+00			SB-WP-38	6064+06			NB-WP-37	6062+24	SB-WP-70	6124+36	NB-WP-118	6205+29	NB-WP-179	6035+04		
NB-WP-52	6088+00							SB-WP-43	6074+82	NB-WP-73	6126+04	SB-WP-126	6215+90	NB-WP-181	6036+43		
SB-WP-184	6184+50							NB-WP-45	6076+15	SB-WP-82	6151+07	NB-WP-128	6217+21	SB-WP-17	6248+89		