


DATE	
BY	
FINAL SURVEY	SURVEYED
NOTE BOOK	PLOTTED
NO.	TEMPLATE
	AREAS CHECKED
	AREAS CHECKED

DATE	
BY	
ORIGINAL SURVEY	SURVEYED
NOTE BOOK	PLOTTED
NO.	TEMPLATE
	AREAS CHECKED
	AREAS CHECKED

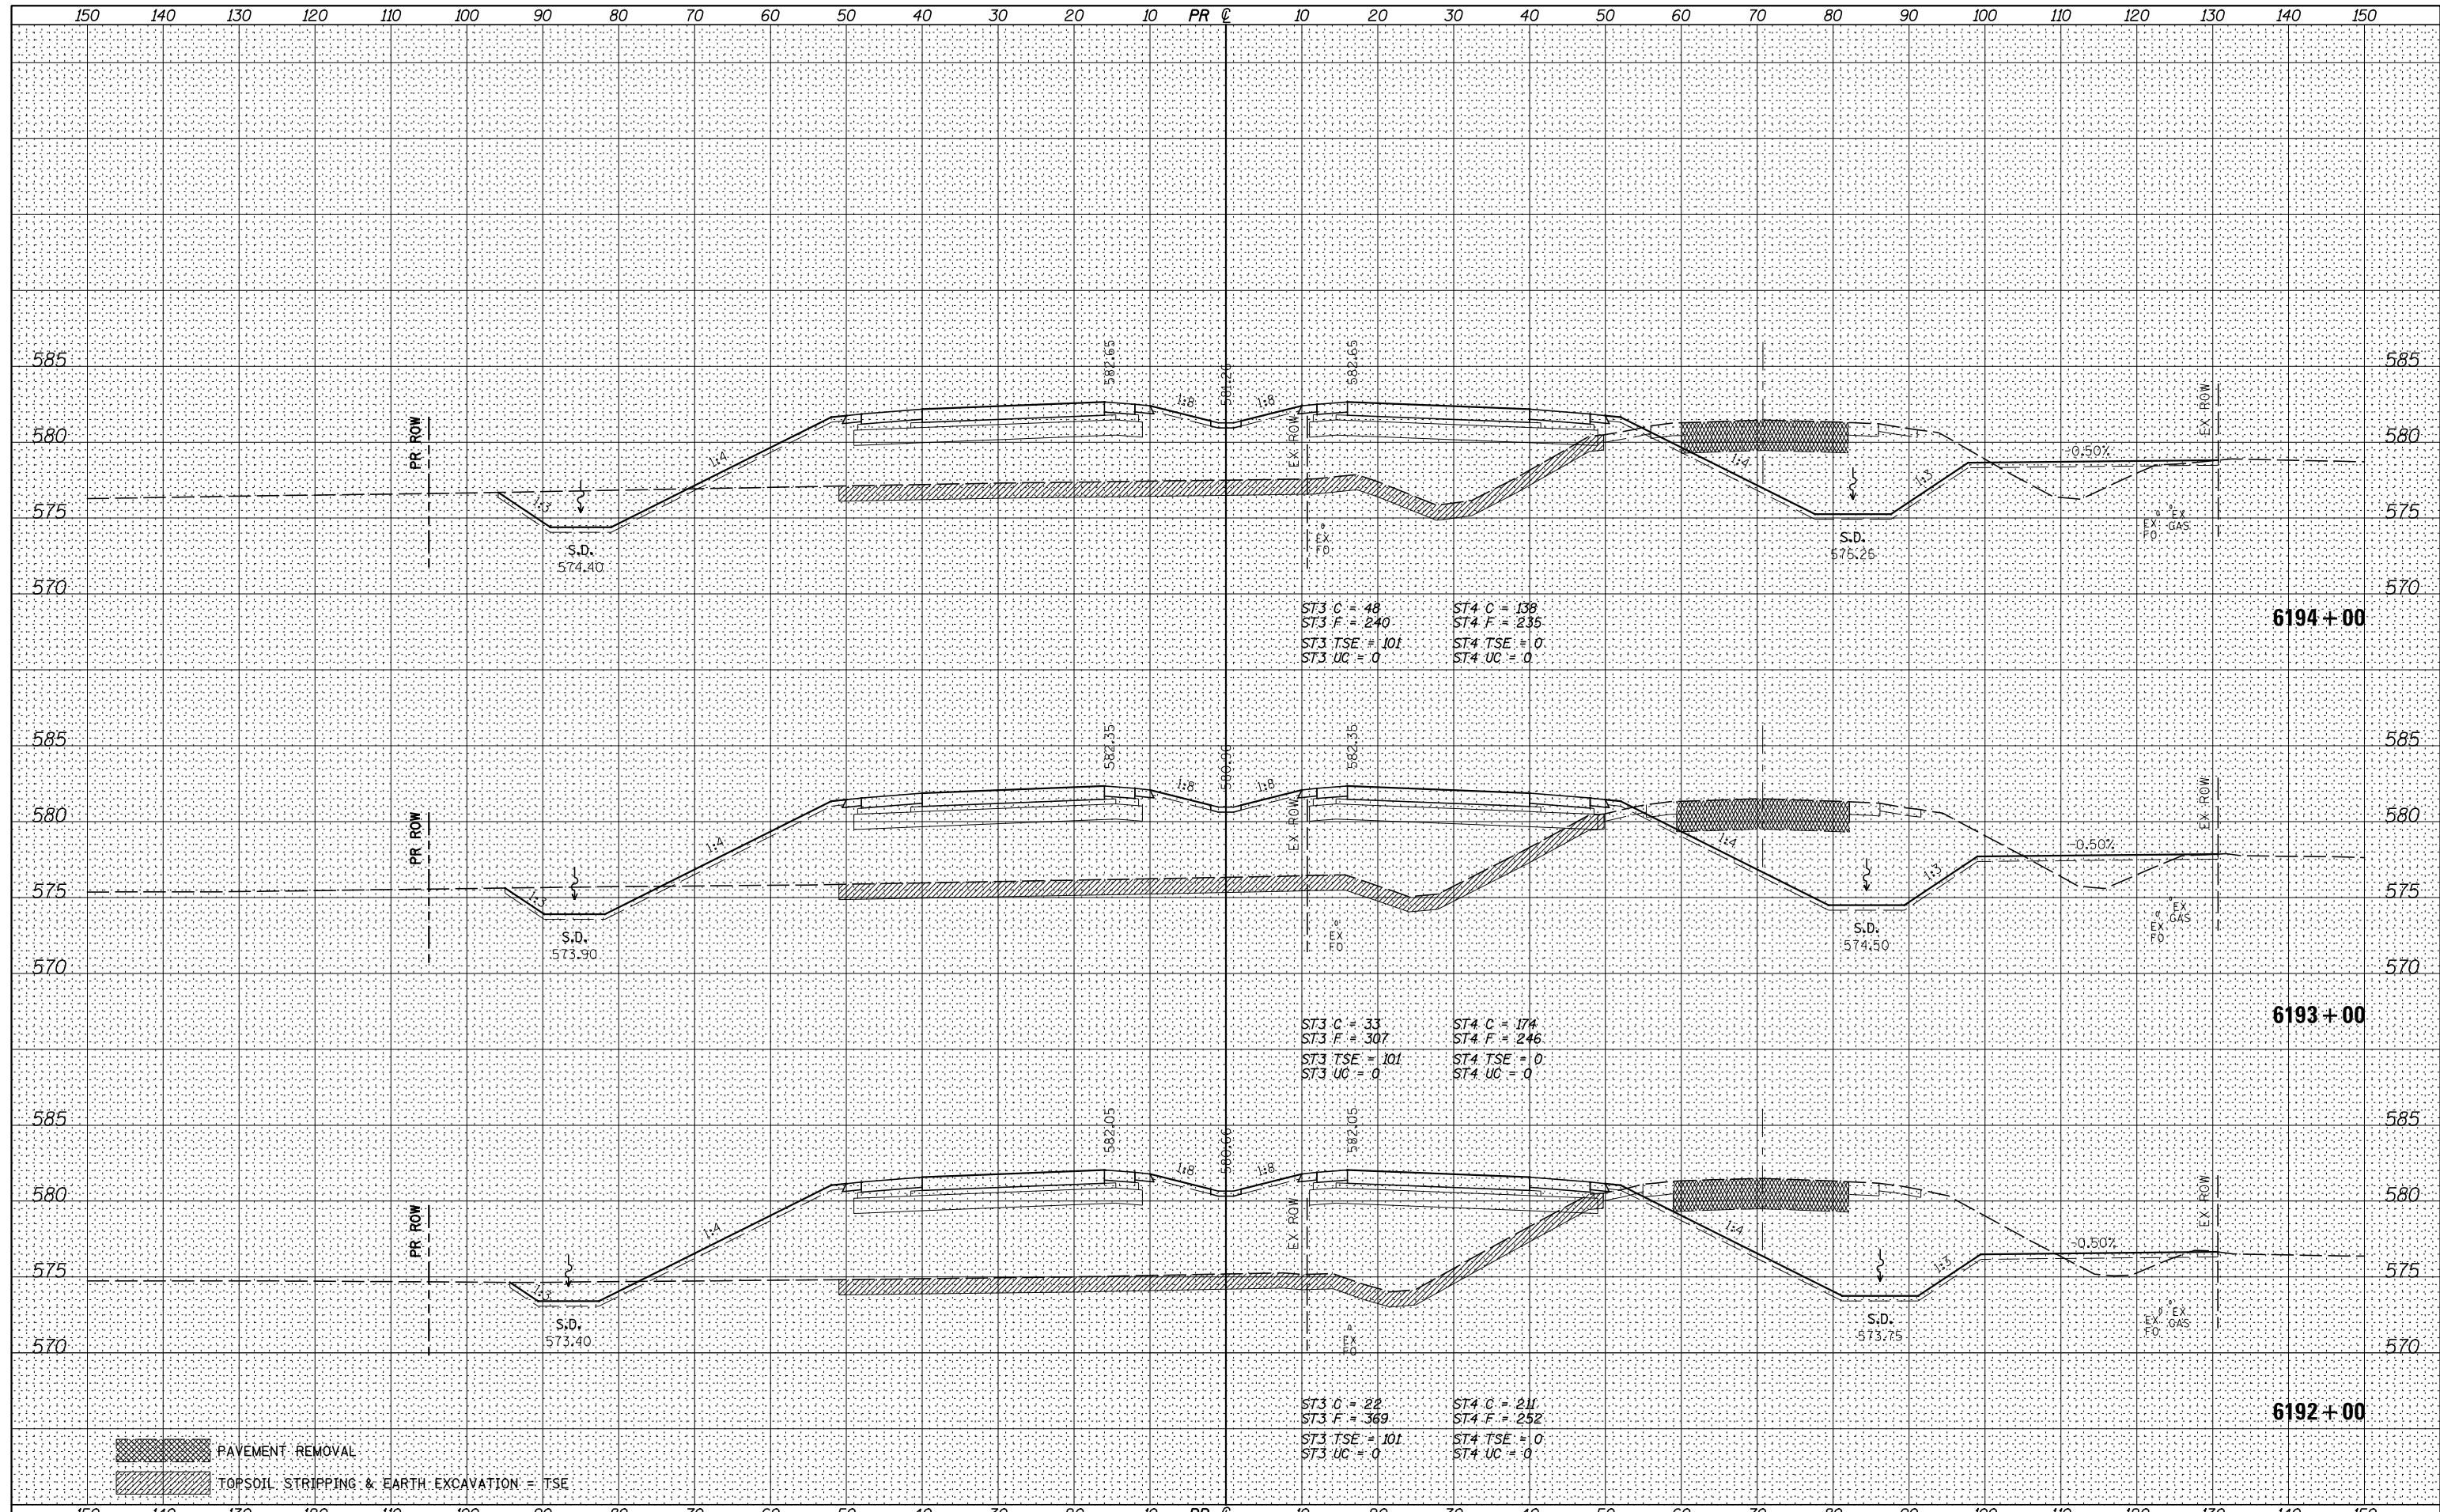

ST3 C = 48
ST3 F = 240
ST3 TSE = 101
ST3 UC = 0

ST4 C = 138
ST4 F = 235
ST4 TSE = 0
ST4 UC = 0

ST3 C = 33
ST3 F = 307
ST3 TSE = 101
ST3 UC = 0

ST4 C = 174
ST4 F = 246
ST4 TSE = 0
ST4 UC = 0

ST3 C = 22
ST3 F = 369
ST3 TSE = 101
ST3 UC = 0

ST4 C = 211
ST4 F = 252
ST4 TSE = 0
ST4 UC = 0

PAVEMENT REMOVAL

TOPSOIL STRIPPING & EARTH EXCAVATION = TSE