


ORIGINAL SURVEY	SURVEYED	BY	DATE
NOTE BOOK	PLOTTED		
	TEMPLATE		
	AREAS		
	AREAS CHECKED		

FINAL SURVEY	SURVEYED	BY	DATE
NOTE BOOK	PLOTTED		
	TEMPLATE		
	AREAS		
	AREAS CHECKED		

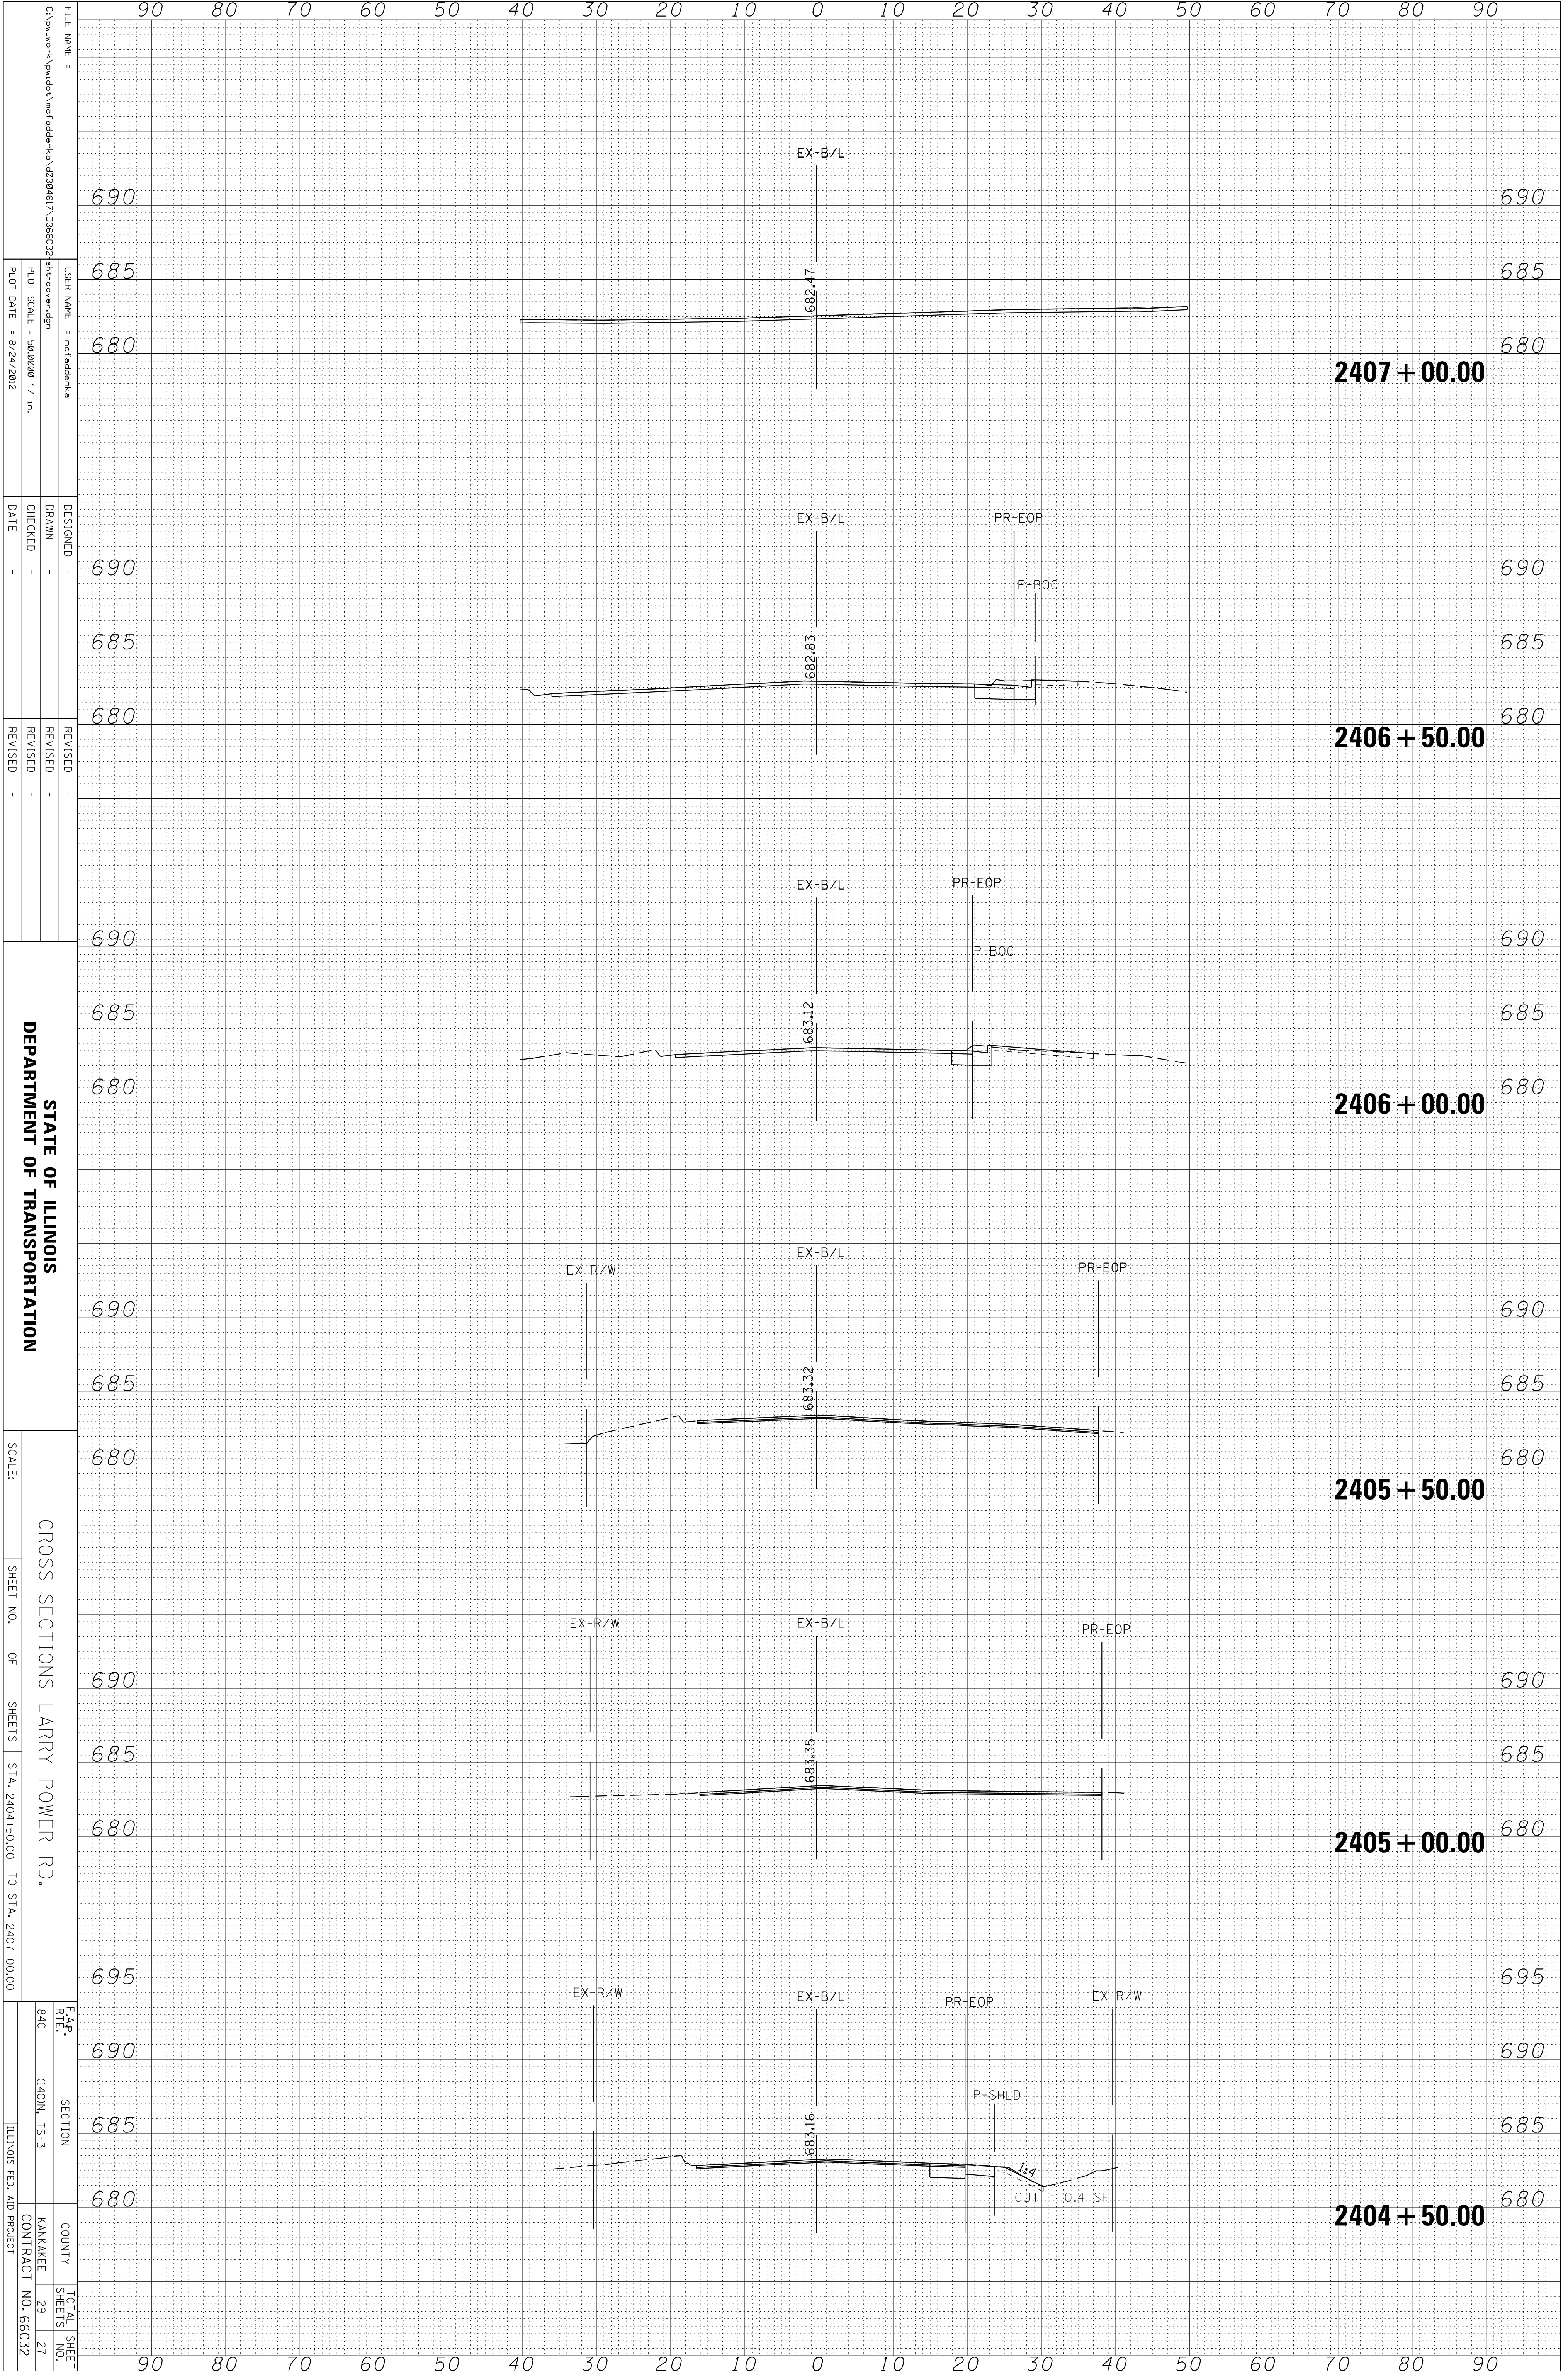

FILE NAME = C:\p\work\larry\larry\mcfadden\01-d0304617\0366c32  
 USER NAME = mcfadden  
 DESIGNER = mcfadden  
 DRAWN =  
 CHECKED =  
 DATE = 8/24/2012

REVISIONS  
 REVISED -  
 REVISED -  
 REVISED -

STATE OF ILLINOIS  
 DEPARTMENT OF TRANSPORTATION

CROSS-SECTIONS LARRY POWER RD.  
 SCALE: SHEET NO. OF SHEETS STA. 2404+50.00 TO STA. 2407+00.00  
 F.A.P. RT. 840 SECTION (40IN. TS-3) COUNTY KANKAKEE TOTAL SHEET NO. 29 OF 27 ILLINOIS FED. AID PROJECT CONTRACT NO. 66C32