


**SIGN DETAIL**

1:100

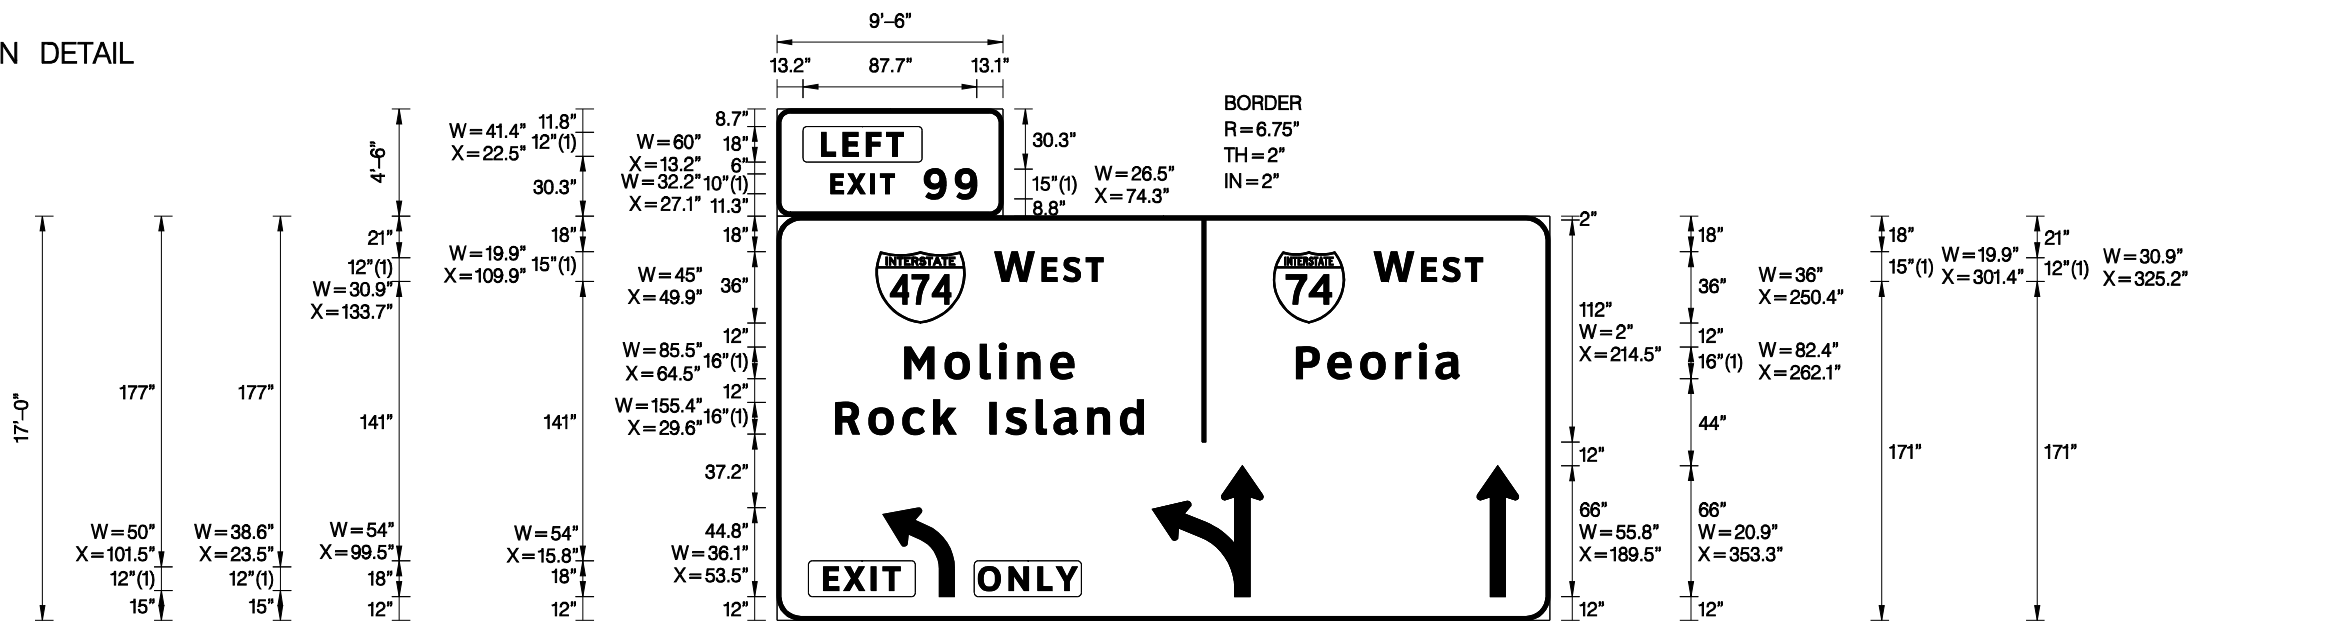

SIGN NUMBER	4S0901074L100.0
WIDTH x HGHT.	32'-6" x 17'-0", 9'-6" x 4'-6"
BORDER WIDTH	2"
CORNER RADIUS	12"
MOUNTING	Overhead
BACKGROUND	TYPE: ZZ Retro Reflective COLOR: Color 24
LEGEND/BORDER	TYPE: ZZ Retro Reflective COLOR: Color 240 /Color 100

SYMBOL	ROT	X	Y	WID	HT
M1_1	0	49.9	150	45	36
M1_1	0	250.4	150	36	36
AR_LEFT_ONLY	0	53.5	12	36.1	44.8
AR_THRU_LEFT	0	189.5	12	55.8	66
AR_THRU	0	353.3	12	20.9	66

Panel Style: guide\_fwy\_overhead\_arrow-per-lane\_clearview.ssi  
 Dimensions are in inches.tenths

BORDER  
 R=12"  
 TH=2"

FONT:  
 (1) ClearviewHwy-5-W M.U.T.C.D.: 2009 Edition

Letter locations are panel edge to lower left corner

**LETTER POSITIONS (X)**

															LENGTH	SERIESSIZE
L	E	F	T													ClearviewHwy-5-W
22.5	33.3	45.1	55.2												41.4	12
E	X	I	T	9	9											ClearviewHwy-5-W
27.1	35.7	47.2	52.1	74.3	89.9										73.7	10,15
W	E	S	T													ClearviewHwy-5-W
109.9	133.7	144.5	155.9												54.7	15,12
W	E	S	T													ClearviewHwy-5-W
301.4	325.2	336	347.4												54.7	15,12
M	o	l	i	n	e											ClearviewHwy-5-W
64.5	84.8	102.6	112.1	121.6	138.1										85.5	16/13
P	e	o	r	i	a											ClearviewHwy-5-W
262.1	278	294.6	312.4	324.1	332.6										82.4	16/13
R	o	c	k		l	s	l	a	n	d						ClearviewHwy-5-W
29.6	46.3	63.5	79	90.3	107.4	115.5	130.9	139.8	156.8	173.3					155.4	16/13
E	X	I	T													ClearviewHwy-5-W
23.5	33.8	47.5	53.5												38.6	12
O	N	L	Y													ClearviewHwy-5-W
101.5	117	131.7	141												50	12