


**SIGN DETAIL**  
1:100

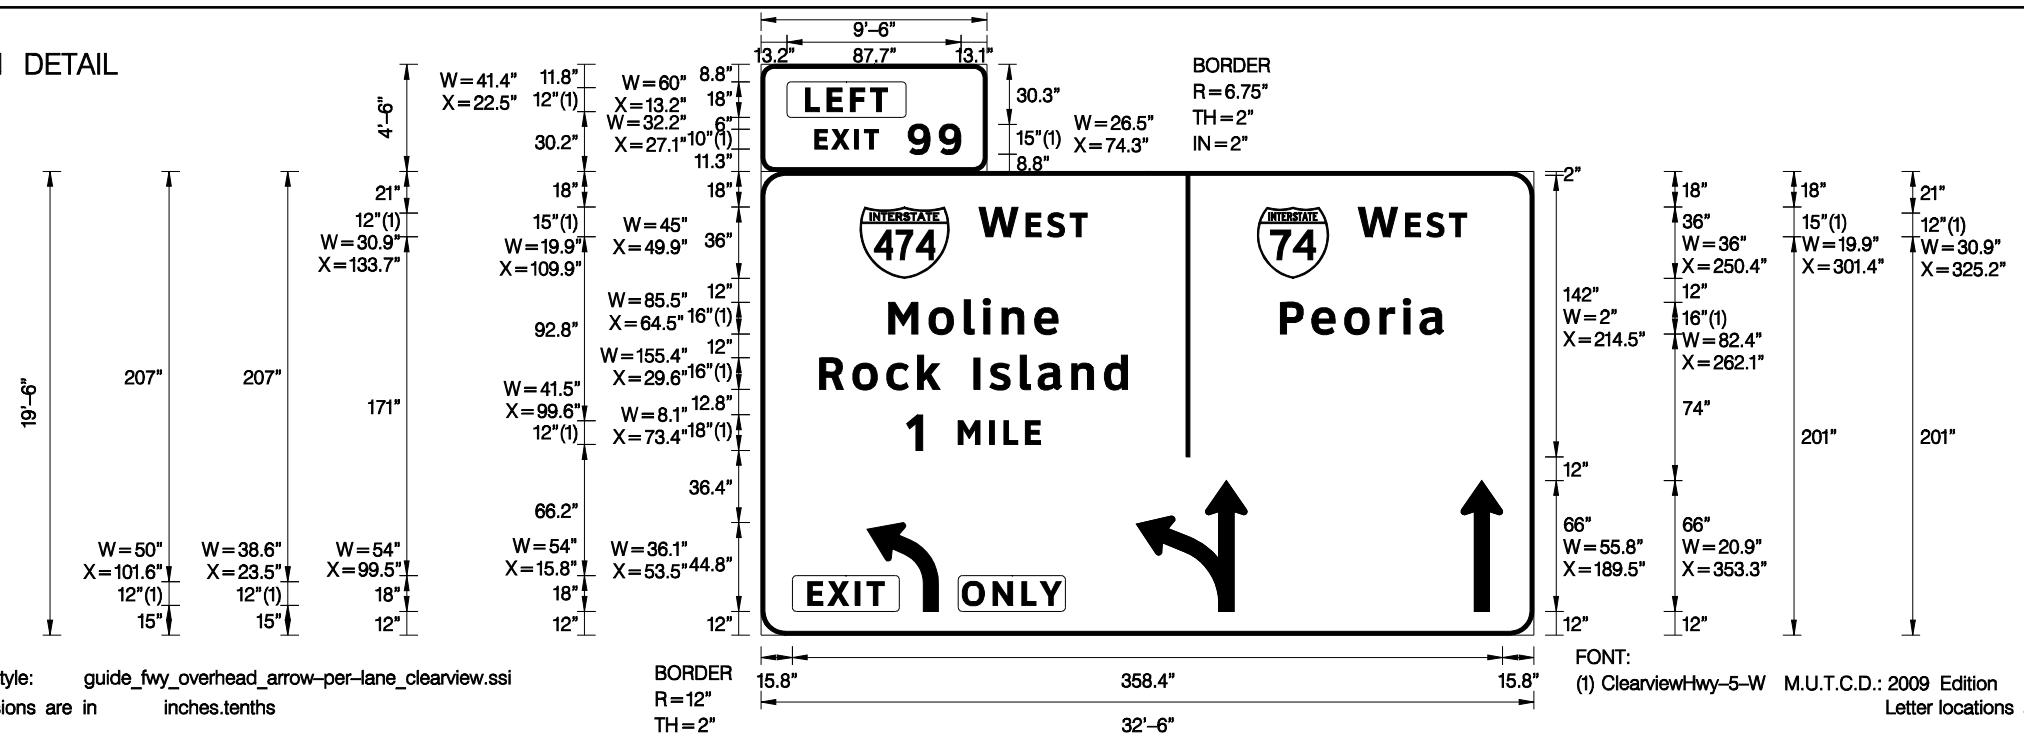

Panel Style: guide\_fwy\_overhead\_arrow-per\_lane\_clearview.ssi  
Dimensions are in inches.tenths

BORDER  
R=12"  
TH=2"

FONT:  
(1) ClearviewHwy-5-W M.U.T.C.D.: 2009 Edition  
Letter locations are panel edge to lower left corner

SIGN NUMBER	4S0901074L100.5
WIDTH x HGHT.	32'-6" x 19'-6", 9'-6" x 4'-6"
BORDER WIDTH	2"
CORNER RADIUS	12"
MOUNTING	Overhead
BACKGROUND	TYPE: ZZ Retro Reflective COLOR: Color 24
LEGEND/BORDER	TYPE: ZZ Retro Reflective COLOR: Color 92 /Color 240 Color 100/Color 92

SYMBOL	ROT	X	Y	WID	HT
M1_1	0	49.9	180	45	36
M1_1	0	250.4	180	36	36
AR_LEFT_ONLY	0	53.5	12	36.1	44.8
AR_THRU_LEFT	0	189.5	12	55.8	66
AR_THRU	0	353.3	12	20.9	66

**LETTER POSITIONS (X)**

										LENGTH	SERIESSIZE	
L	E	F	T								ClearviewHwy-5-W	
22.5	33.3	45.1	55.2							41.4	12	
E	X	I	T	9	9						ClearviewHwy-5-W	
27.1	35.7	47.2	52.1	74.3	89.9					73.7	10,15	
W	E	S	T								ClearviewHwy-5-W	
109.9	133.7	144.5	155.9							54.7	15,12	
W	E	S	T								ClearviewHwy-5-W	
301.4	325.2	336	347.5							54.7	15,12	
M	o	l	i	n	e						ClearviewHwy-5-W	
64.5	84.8	102.6	112.1	121.6	138.1					85.5	16/13	
P	e	o	r	i	a						ClearviewHwy-5-W	
262.1	278	294.6	312.4	324.1	332.6					82.4	16/13	
R	o	c	k		l	s	l	a	n	d		ClearviewHwy-5-W
29.6	46.3	63.5	79	90.3	107.4	115.5	130.9	139.8	156.8	173.3	155.4	16/13
1	M	I	L	E								ClearviewHwy-5-W
73.4	99.6	115.4	122.5	133.4							67.6	18,12
E	X	I	T									ClearviewHwy-5-W
23.5	33.8	47.5	53.5								38.6	12
O	N	L	Y									ClearviewHwy-5-W
101.6	117	131.7	141								50	12