



SECTION B-B

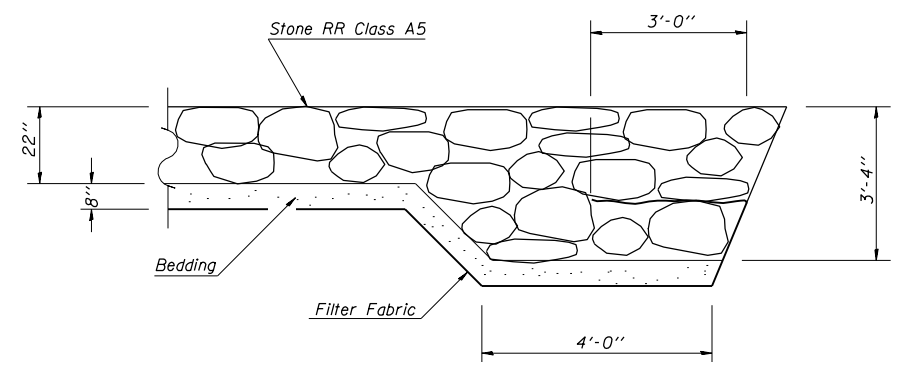

SECTION A-A

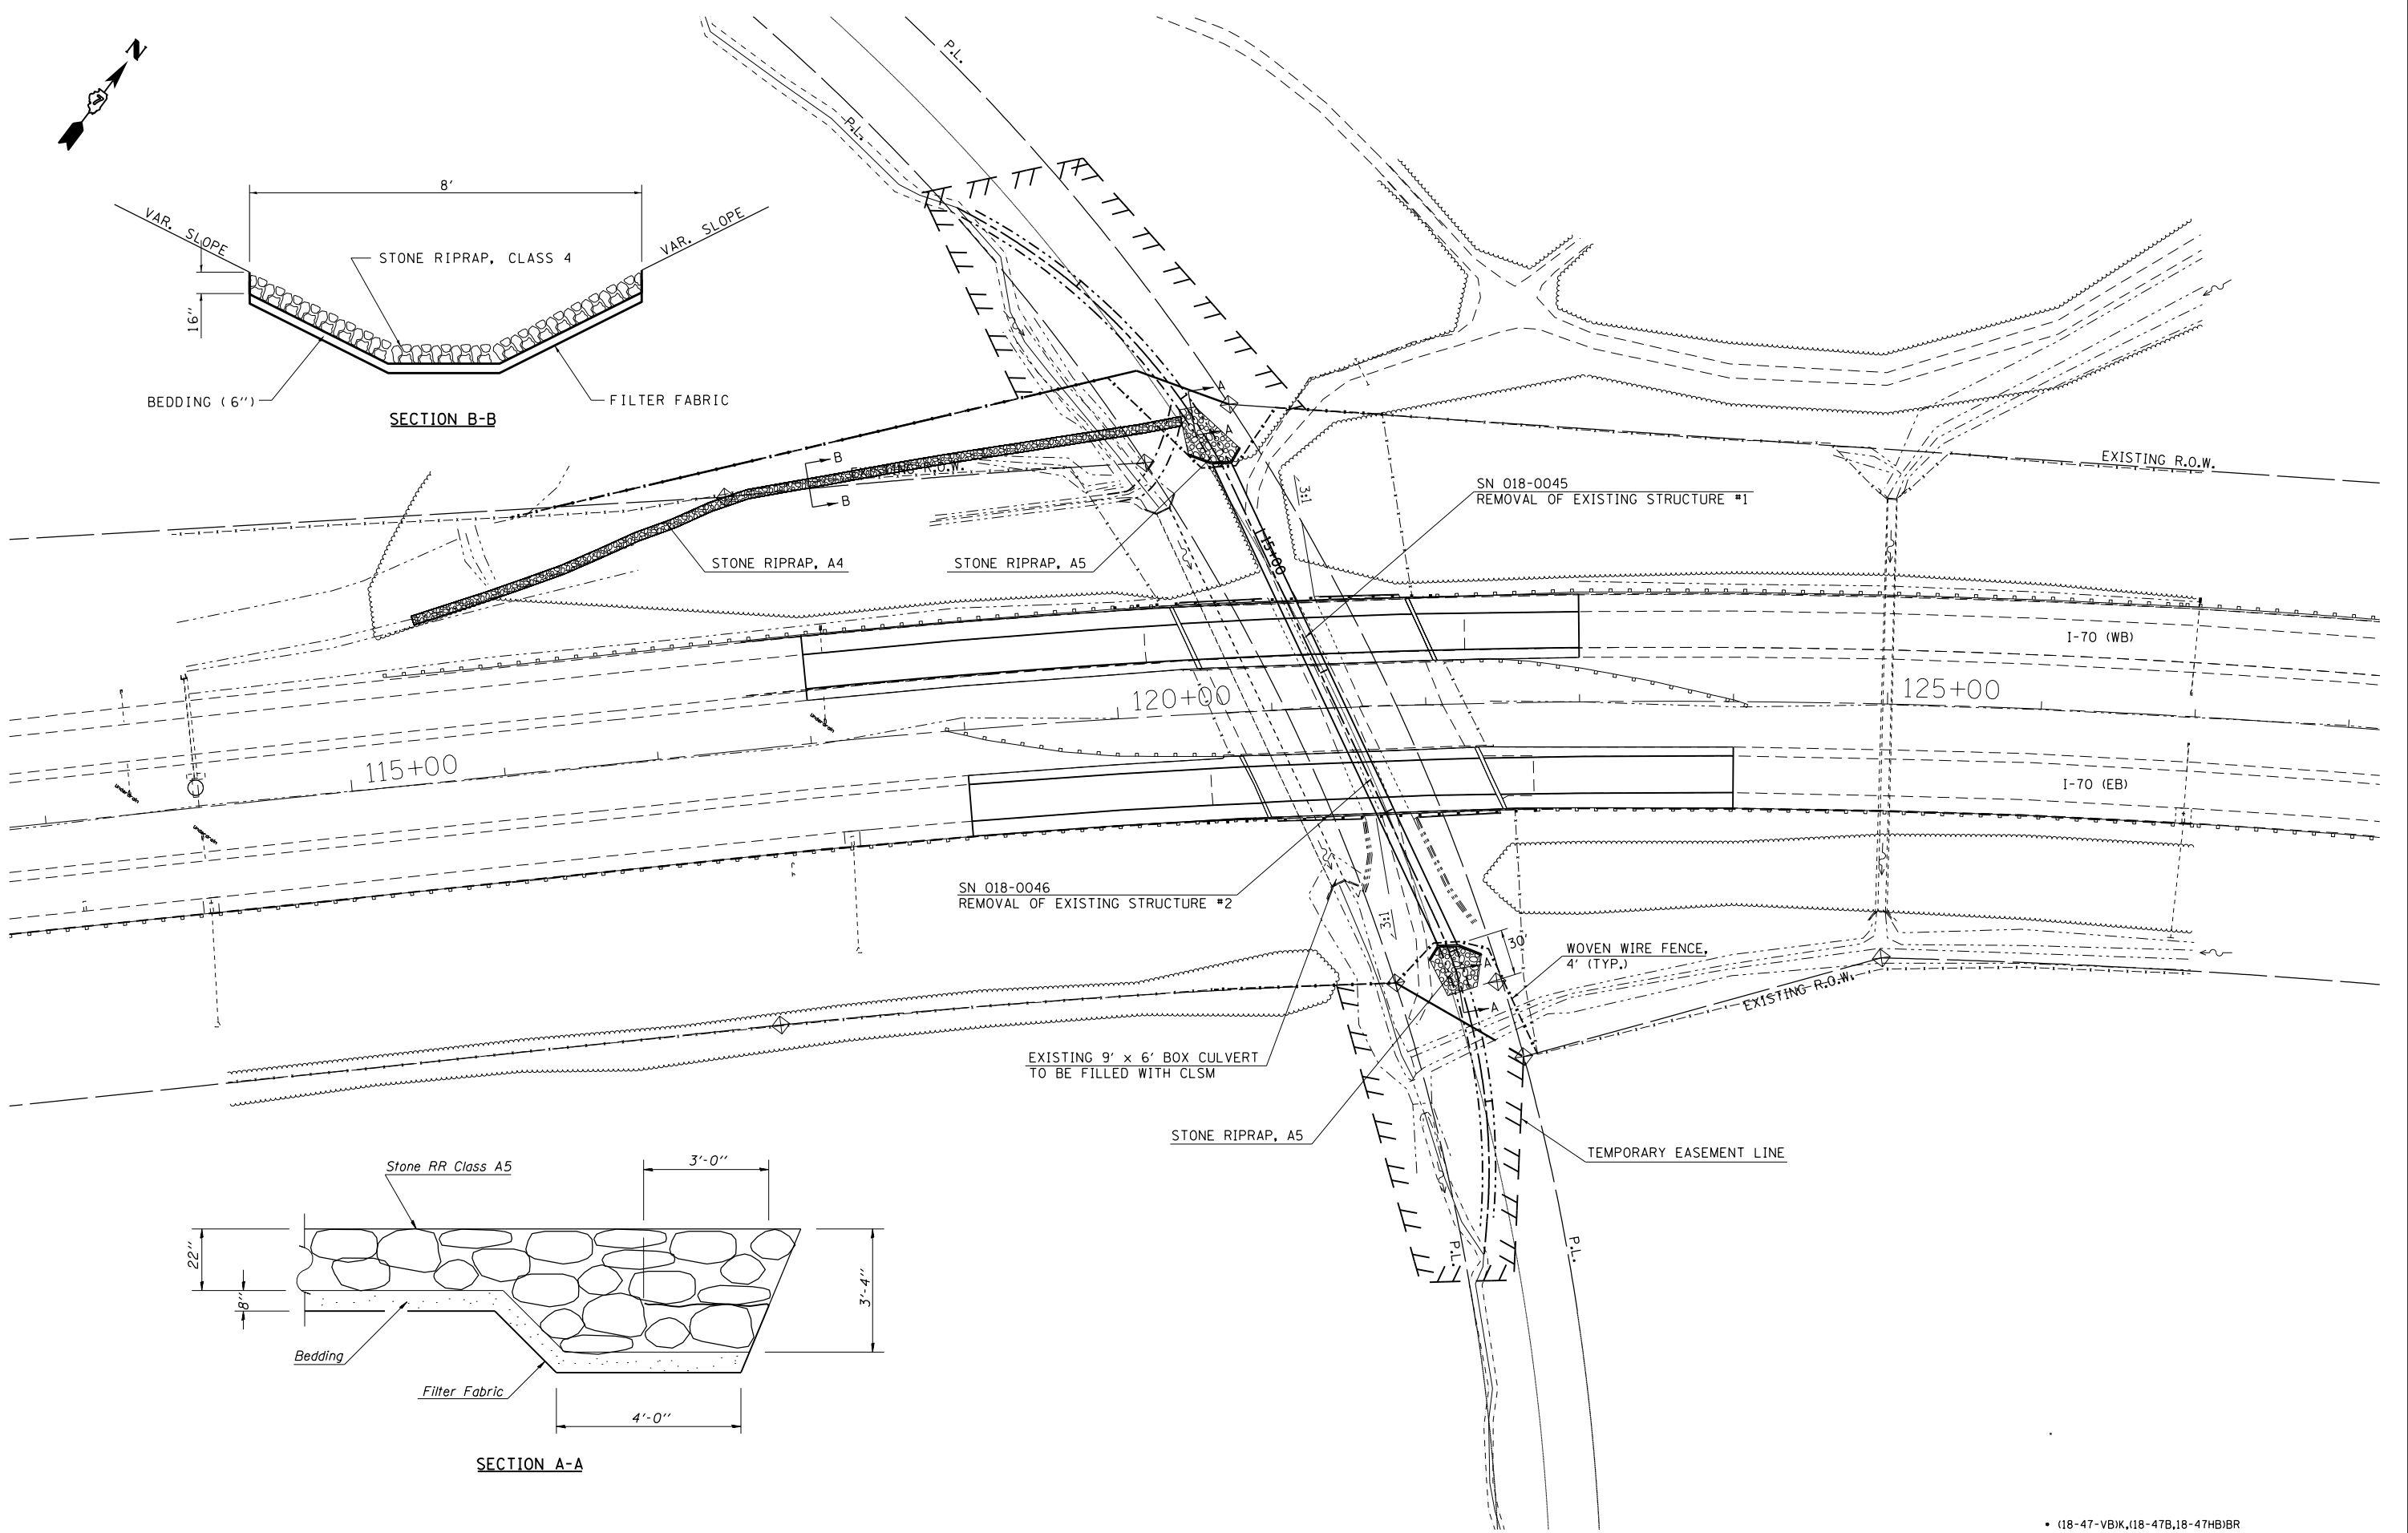

FILE NAME =	USER NAME = steffenmk	DESIGNED -	REVISED -
ei:\pw\work\p\dot\stef\enmk\d0186453\d74466-sh1-pln.dgn		DRAWN -	REVISED -
	PLOT SCALE = 100.0000' / in.	CHECKED -	REVISED -
	PLOT DATE = 8/20/2012	DATE -	REVISED -

**STATE OF ILLINOIS
DEPARTMENT OF TRANSPORTATION**

**S.N. 018-0045 & 018-0046
PLAN**

SCALE: 50 SHEET NO. 1 OF 1 SHEETS STA. 113+00 TO STA. 128+00

• (18-47-VBIX,(18-47B,18-47HB)BR

F.A.I. RTE.	SECTION	COUNTY	TOTAL SHEETS	SHEET NO.
70	.	CUMBERLAND	147	21
CONTRACT NO. 74466				
ILLINOIS FED. AID PROJECT				