


PARCEL #	PROPERTY OWNER	PURPOSE	ACREAGE
120	MRB&B, LLC	NEW ROW TEMP EASE	0.017± 0.009±
122	KENTUCKY FRIED CHICKEN	NEW ROW TEMP EASE	0.010± 0.041±
135	MONU CORP. D/B/A GRAY PLAZA MOTEL	NEW ROW TEMP EASE	0.005± 0.010±
207	SAMINA AHMAD	NEW ROW	0.009±
208	RANDY AND VALEN USELTON AND BECKY STURGEON	NEW ROW	0.021±

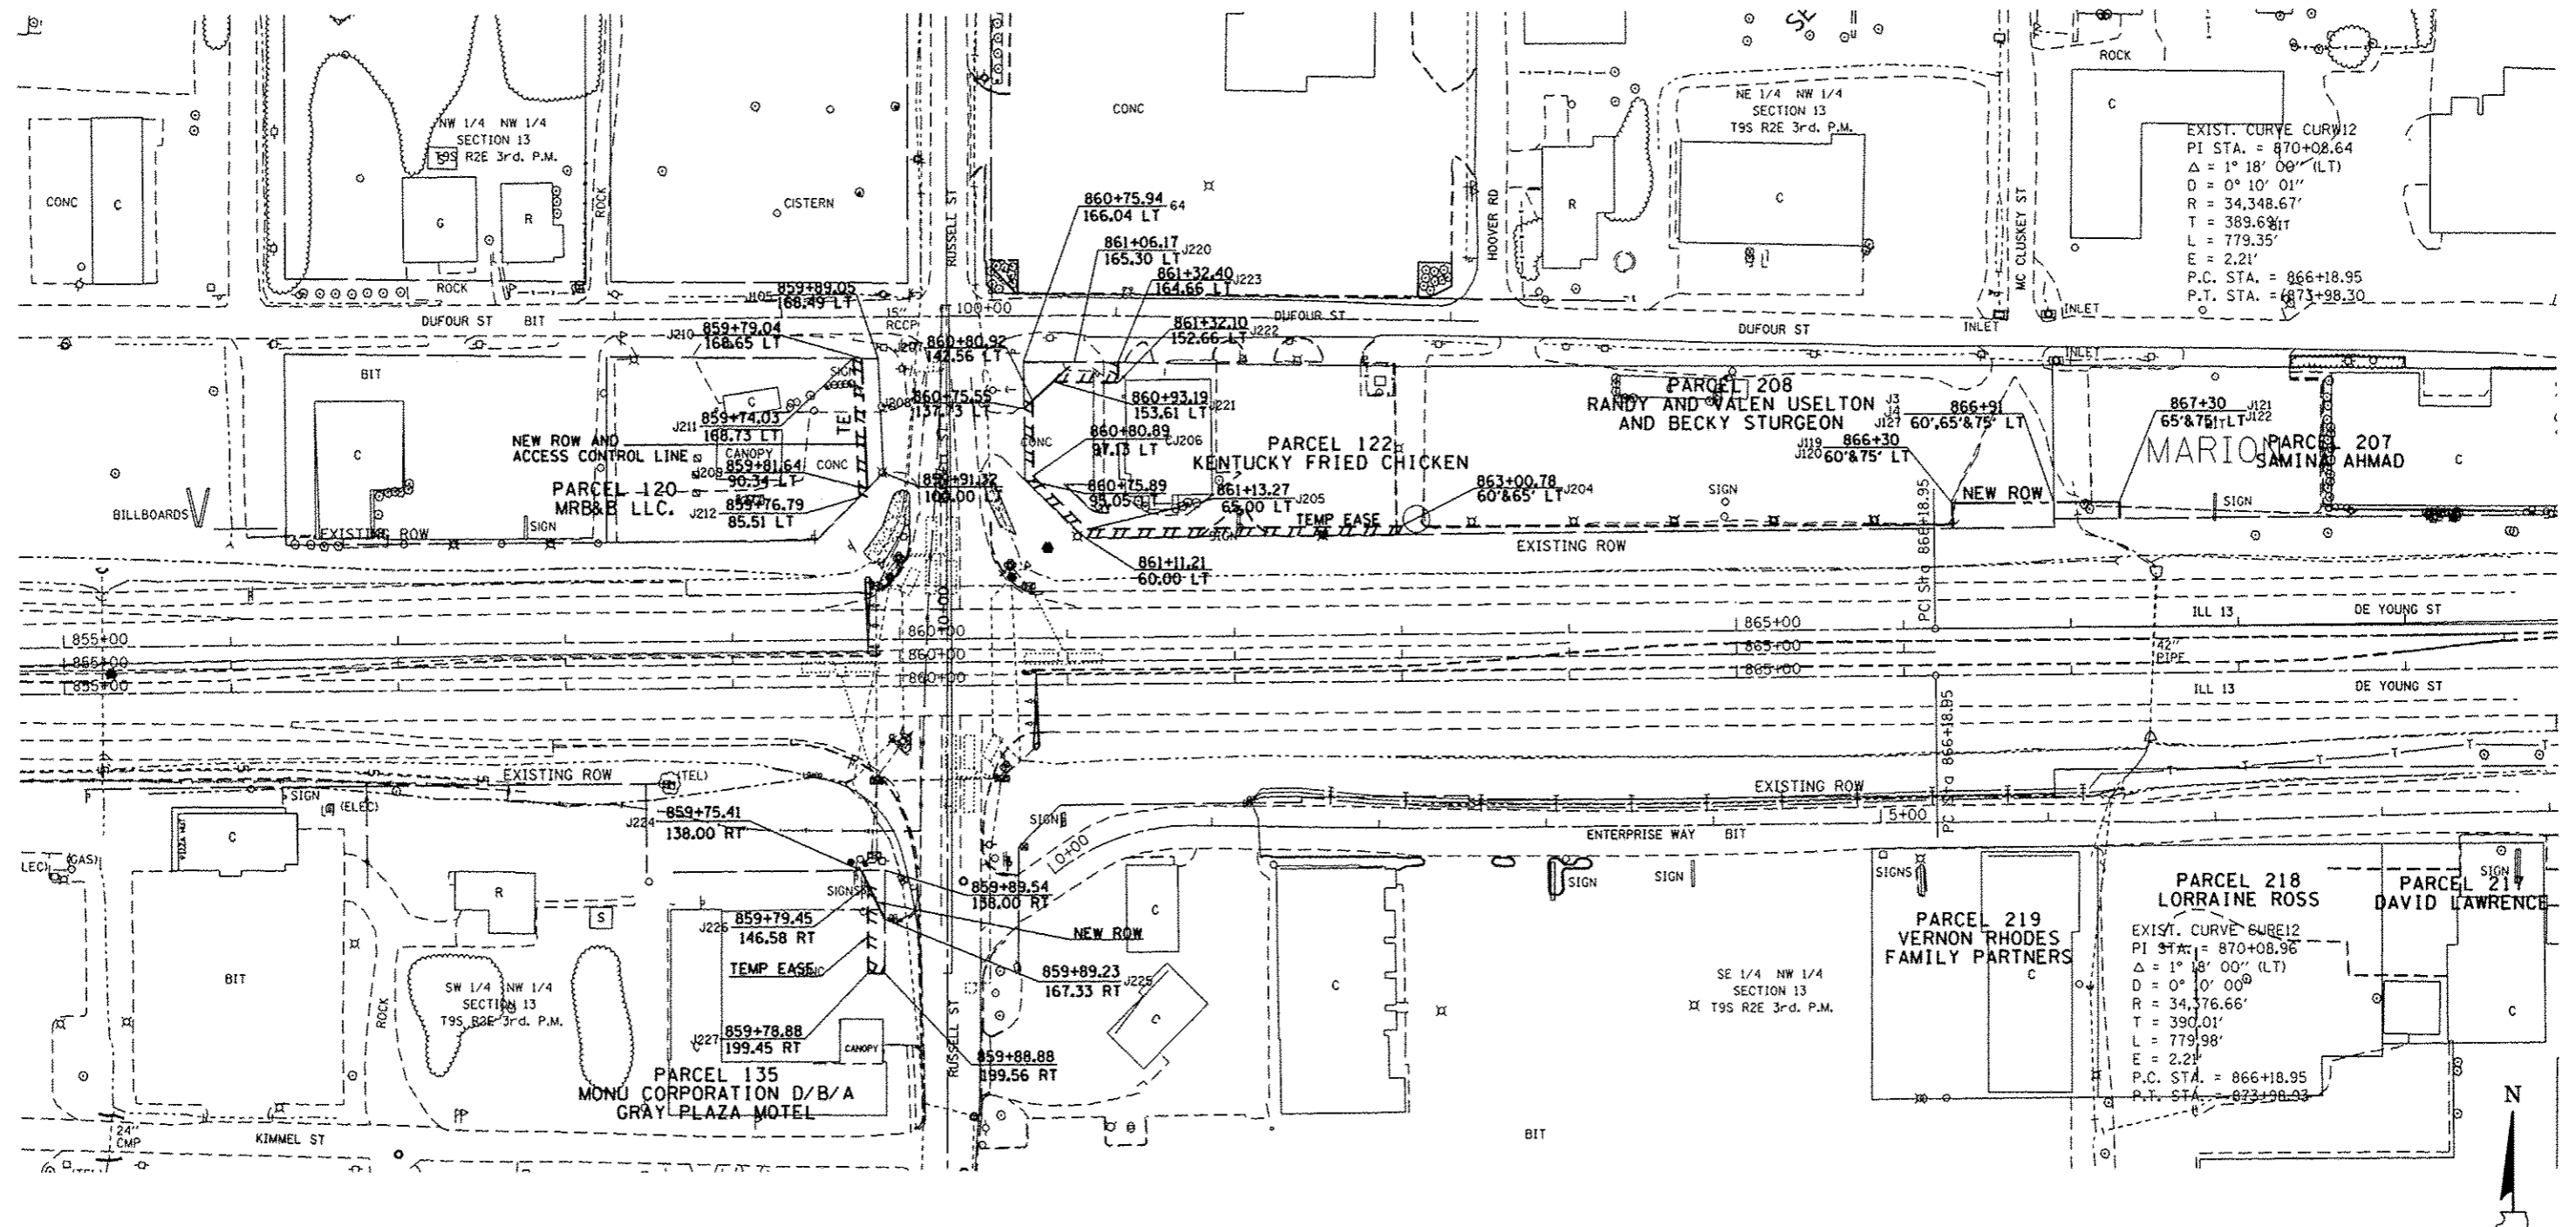

EXIST. CURVE CURV12
PI STA. = 870+08.64
Δ = 1° 18' 00" (LT)
D = 0° 10' 01"
R = 34,348.67'
T = 389.68'
L = 779.35'
E = 2.21'
P.C. STA. = 866+18.95
P.T. STA. = 873+98.30

EXIST. CURVE CURV12
PI STA. = 870+08.96
Δ = 1° 18' 00" (LT)
D = 0° 10' 00"
R = 34,376.66'
T = 390.01'
L = 779.98'
E = 2.21'
P.C. STA. = 866+18.95
P.T. STA. = 873+98.93

POINT COORDINATES

PT 64	N 391824.5110	E 808321.9460	PT J208	N 391796.1988	E 808321.7787
PT J3	N 391723.1784	E 808937.8289	PT J209	N 391748.0954	E 808228.2299
PT J4	N 391728.1760	E 808937.5027	PT J210	N 391826.3799	E 808225.0327
PT J105	N 391826.2983	E 808235.0444	PT J211	N 391826.4207	E 808220.0269
PT J119	N 391722.7117	E 808876.8043	PT J212	N 391743.2302	E 808223.4244
PT J120	N 391737.7112	E 808876.6896	PT J220	N 391824.0031	E 808352.1833
PT J121	N 391738.4760	E 808976.6857	PT J221	N 391812.2179	E 808339.2959
PT J122	N 391728.4763	E 808976.7631	PT J222	N 391811.5642	E 808378.2155
PT J127	N 391738.1759	E 808937.4262	PT J223	N 391823.5625	E 808378.4170
PT J204	N 391725.1937	E 808547.5593	PT J224	N 391519.7113	E 808223.7494
PT J205	N 391723.7596	E 808360.0482	PT J225	N 391490.4847	E 808237.7897
PT J206	N 391755.6383	E 808327.4263	PT J226	N 391511.1870	E 808227.8540
PT J207	N 391801.0724	E 808327.1080	PT J227	N 391458.2893	E 808227.6893

NOTE:
THE TRANSIT LINE IS USED ON
R.O.W. SHEETS FOR THE STATIONS
AND OFFSETS ON PARCELS.

