


TYPICAL SECTION #3 ENTRANCE & EXIT RAMPS

UNION & PULASKI COUNTY
NORTHBOUND LANES ONLY
FAI RTE 57
(LOOKING IN DIRECTION OF TRAVEL)

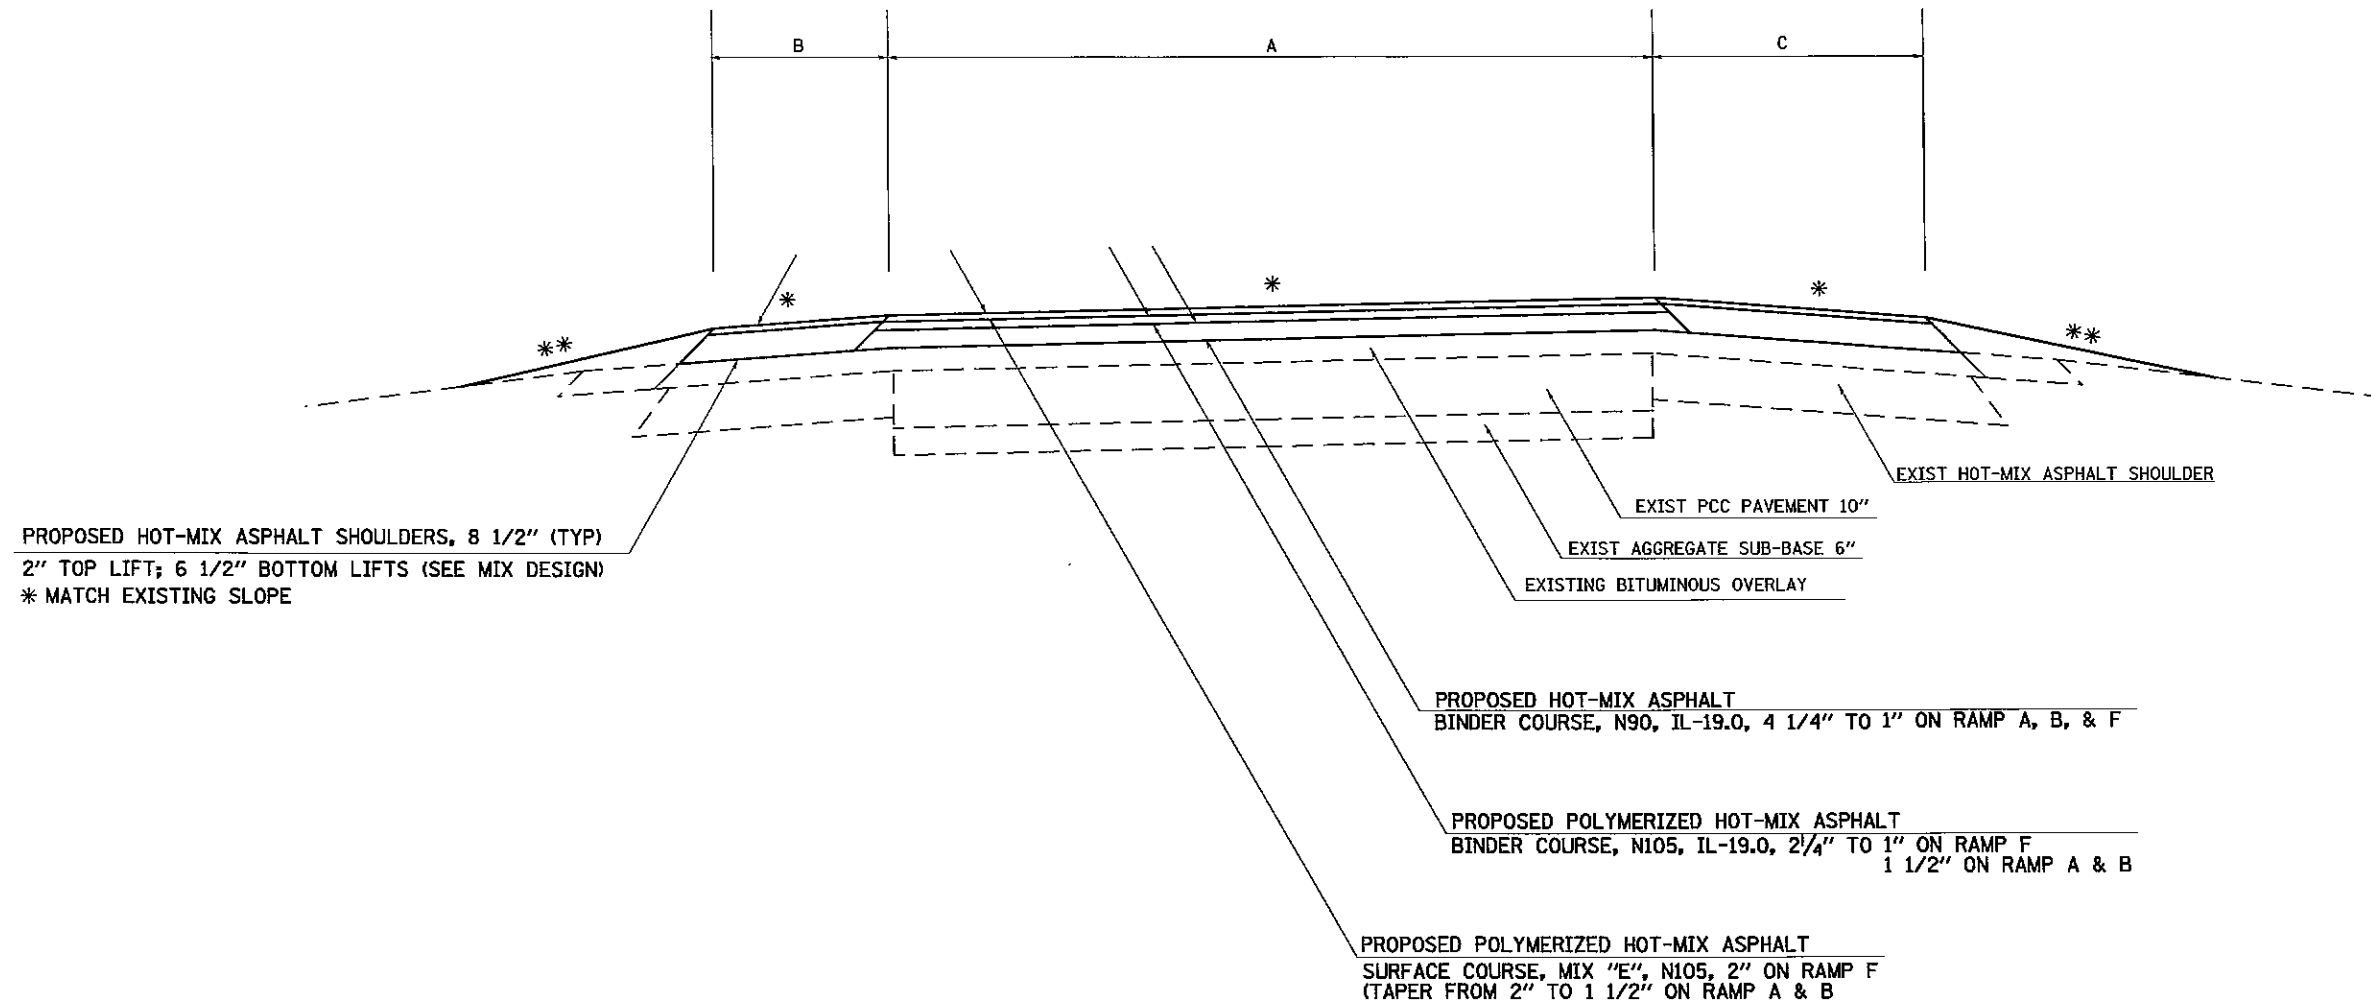

NOTES:

- * MATCH EXISTING SLOPE
- ** GRADING AND SHAPING SHOULDERS, 4:1 OR FLATTER (SEE SPECIAL PROVISION)

TO BE USED:
RAMP A - DONGOLA ENTRANCE RAMP
RAMP B - DONGOLA EXIT RAMP
RAMP F - EXIT RAMP ONTO US 51

	A	B	C
RAMP A	14'	4'	8'
RAMP B	14'	4'	8'
RAMP F	14'	4'	6'