


F.A. RTE.	SECTION	COUNTY	TOTAL SHEETS	SHEET NO.
Hwy 37 & COLLINS	10-00004-00-3W	JOHNSON	16	11

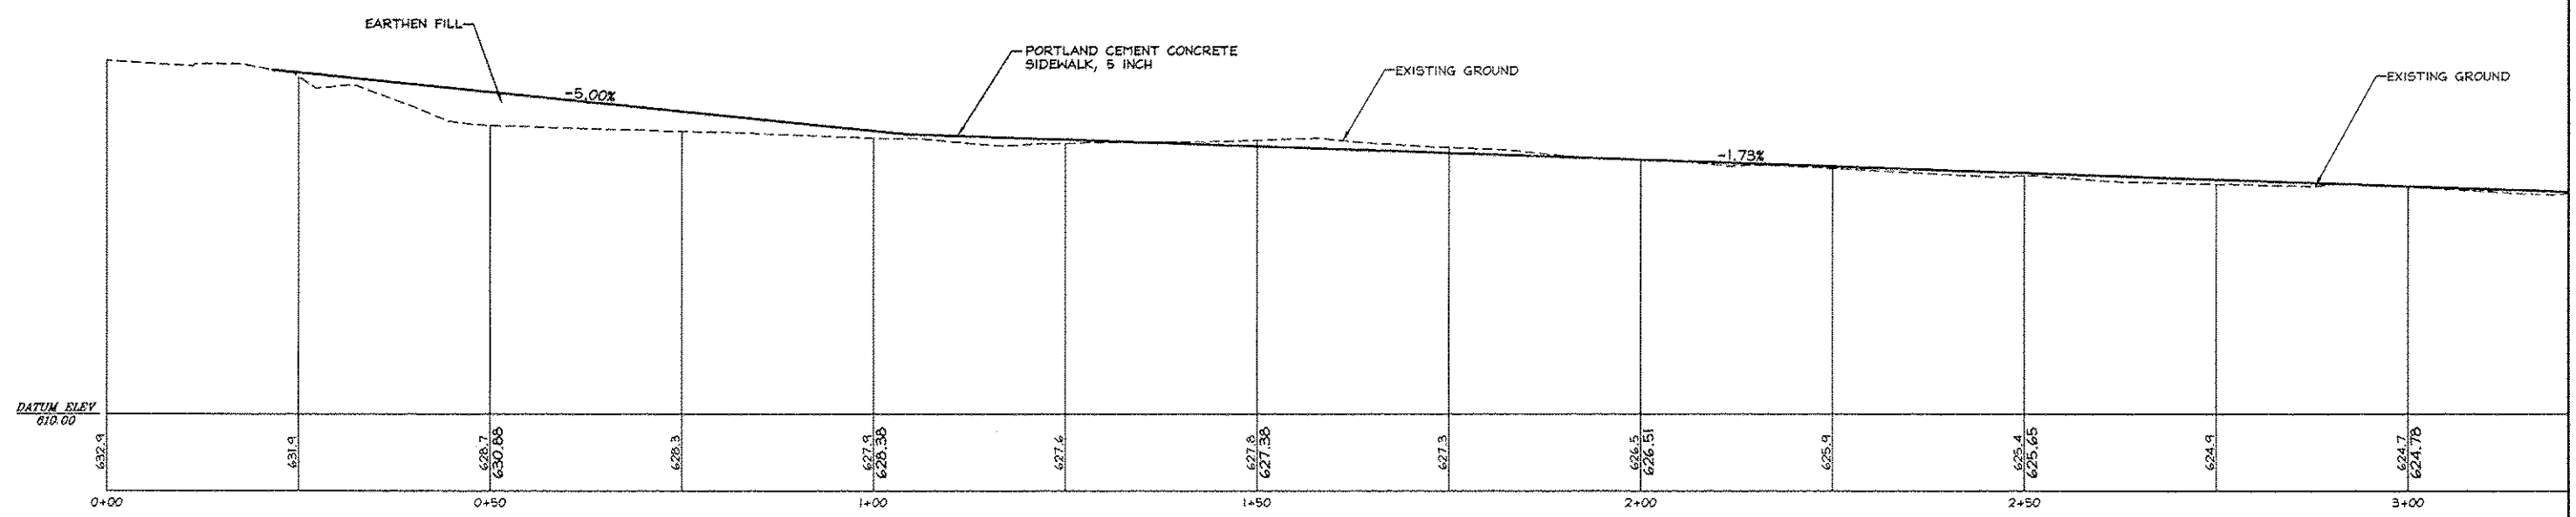

AUTOCAD 2011 PLOTTER DRIVER: HPGL\_PLOTTER.DWG, 11/11/2012 10:46:13 AM

NO.	DESCRIPTION	BY	DATE	NO.	DESCRIPTION	BY	DATE

VILLAGE OF GOREVILLE  
 JOHNSON COUNTY, IL  
 SCHOOL SAFE WAY PLAN  
 SIDEWALK PROFILE

**JOHN H. CRAWFORD & ASSOCIATES, P.C.**  
 CIVIL ENGINEERS, LAND SURVEYORS  
 201 SOUTH DIVISION STREET, CARTERSVILLE, ILLINOIS 62918  
 PHONE (618) 985-6370 FAX (618) 985-4882  
 PROFESSIONAL DESIGN FIRM # 184-002885

SHEET NO.	
11	
ISSUE	DATE
A	3/27/12