


- LEGEND**
- Cross-Section Sheet Number
  - Weep Drain - Type A or Type B
  - Feature Boulders - Below Water
  - Feature Boulders - Above Water

<b>Bill of Material</b>		
Item	Unit	Qty
Weep Drains	Ea.	8
Feature Boulders	Tons	561.8
Stone Riprap Class A5 Special	Tons	326.4

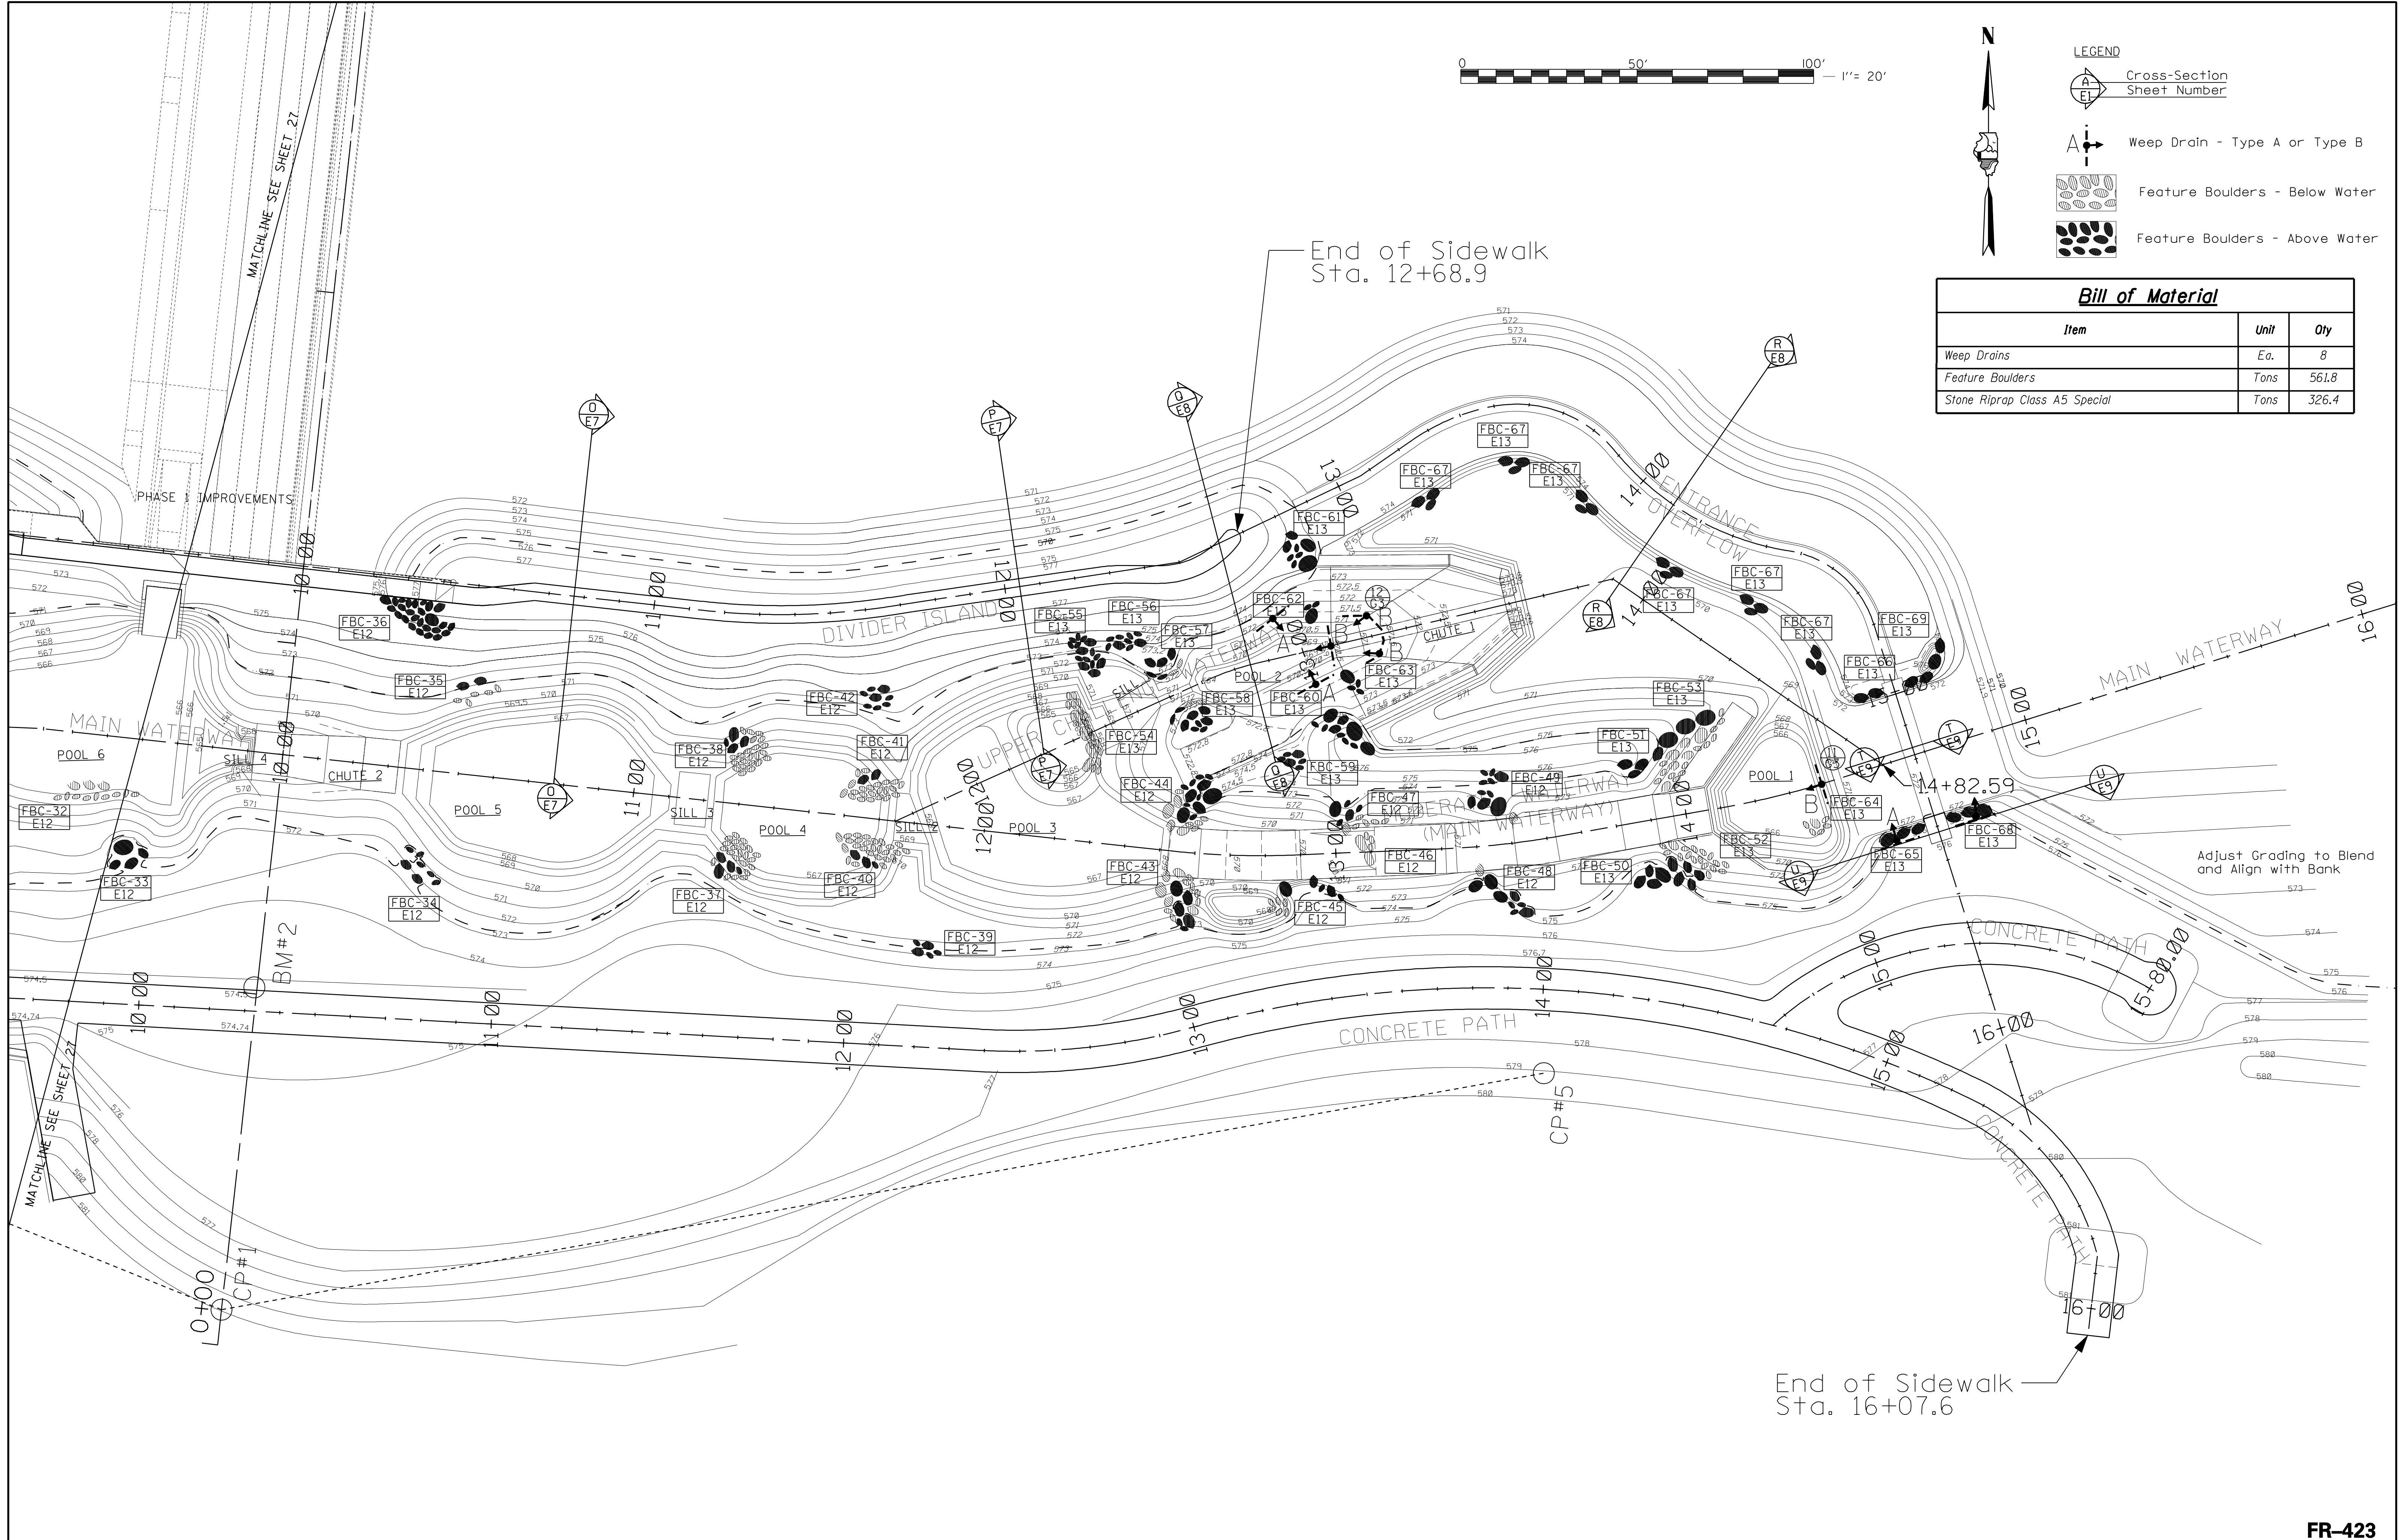

Designed By: JPR Checked By: TKL  
 Drawn By: JPR Checked By: TKL  
 10/09/2007 4:43:06 PM S:\DOCUMENT\02348801\CIVIL\DGN\LND00RC9.DGN  
 lilientk