


338	114 BY-R-1	WILL	139	116
STA.		TO STA.		
FED. ROAD DIST. NO.		ILLINOIS FAP 338 (IL RTE. 59)		

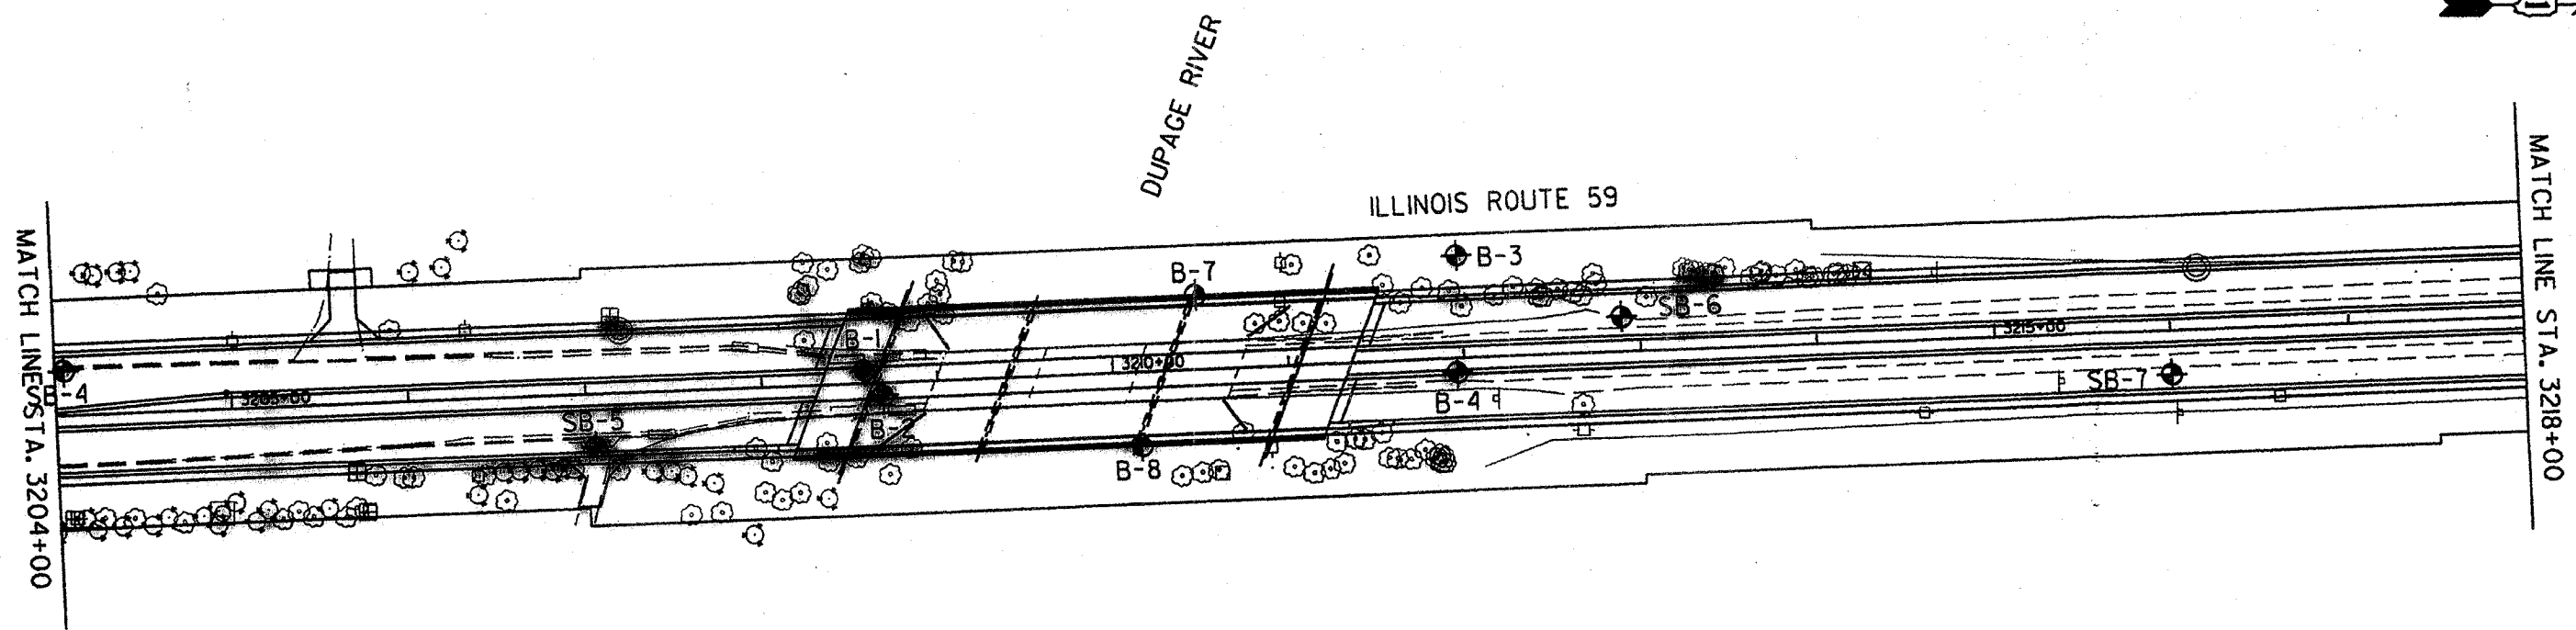

- ⊙ DENOTES LABORATORY TEST
- ▼ GROUNDWATER FIRST ENCOUNTER
- ▽ GROUNDWATER UPON COMPLETION
- ③ AASHTO T 88
GRAVEL=0.0%
SAND=24.5%
SILT=61.0%
CLAY=24.5%
AASHTO T 89 & T 90
LIQUID LIMIT=27
PLASTICITY INDEX=11

