


F.A.P. RTE.	SECTION	COUNTY	TOTAL SHEETS	SHEET NO.
311	5 BR-1	LASALLE	32	29
STA. 256+75.00		TO STA. 258+00.00		
FED. ROAD DIST. NO. ILLINOIS FED. AID PROJECT				

FINAL SURVEY	DATE

ORIGINAL SURVEY	DATE

DATE-TIME
 c:\projects\66449\66449.dwg

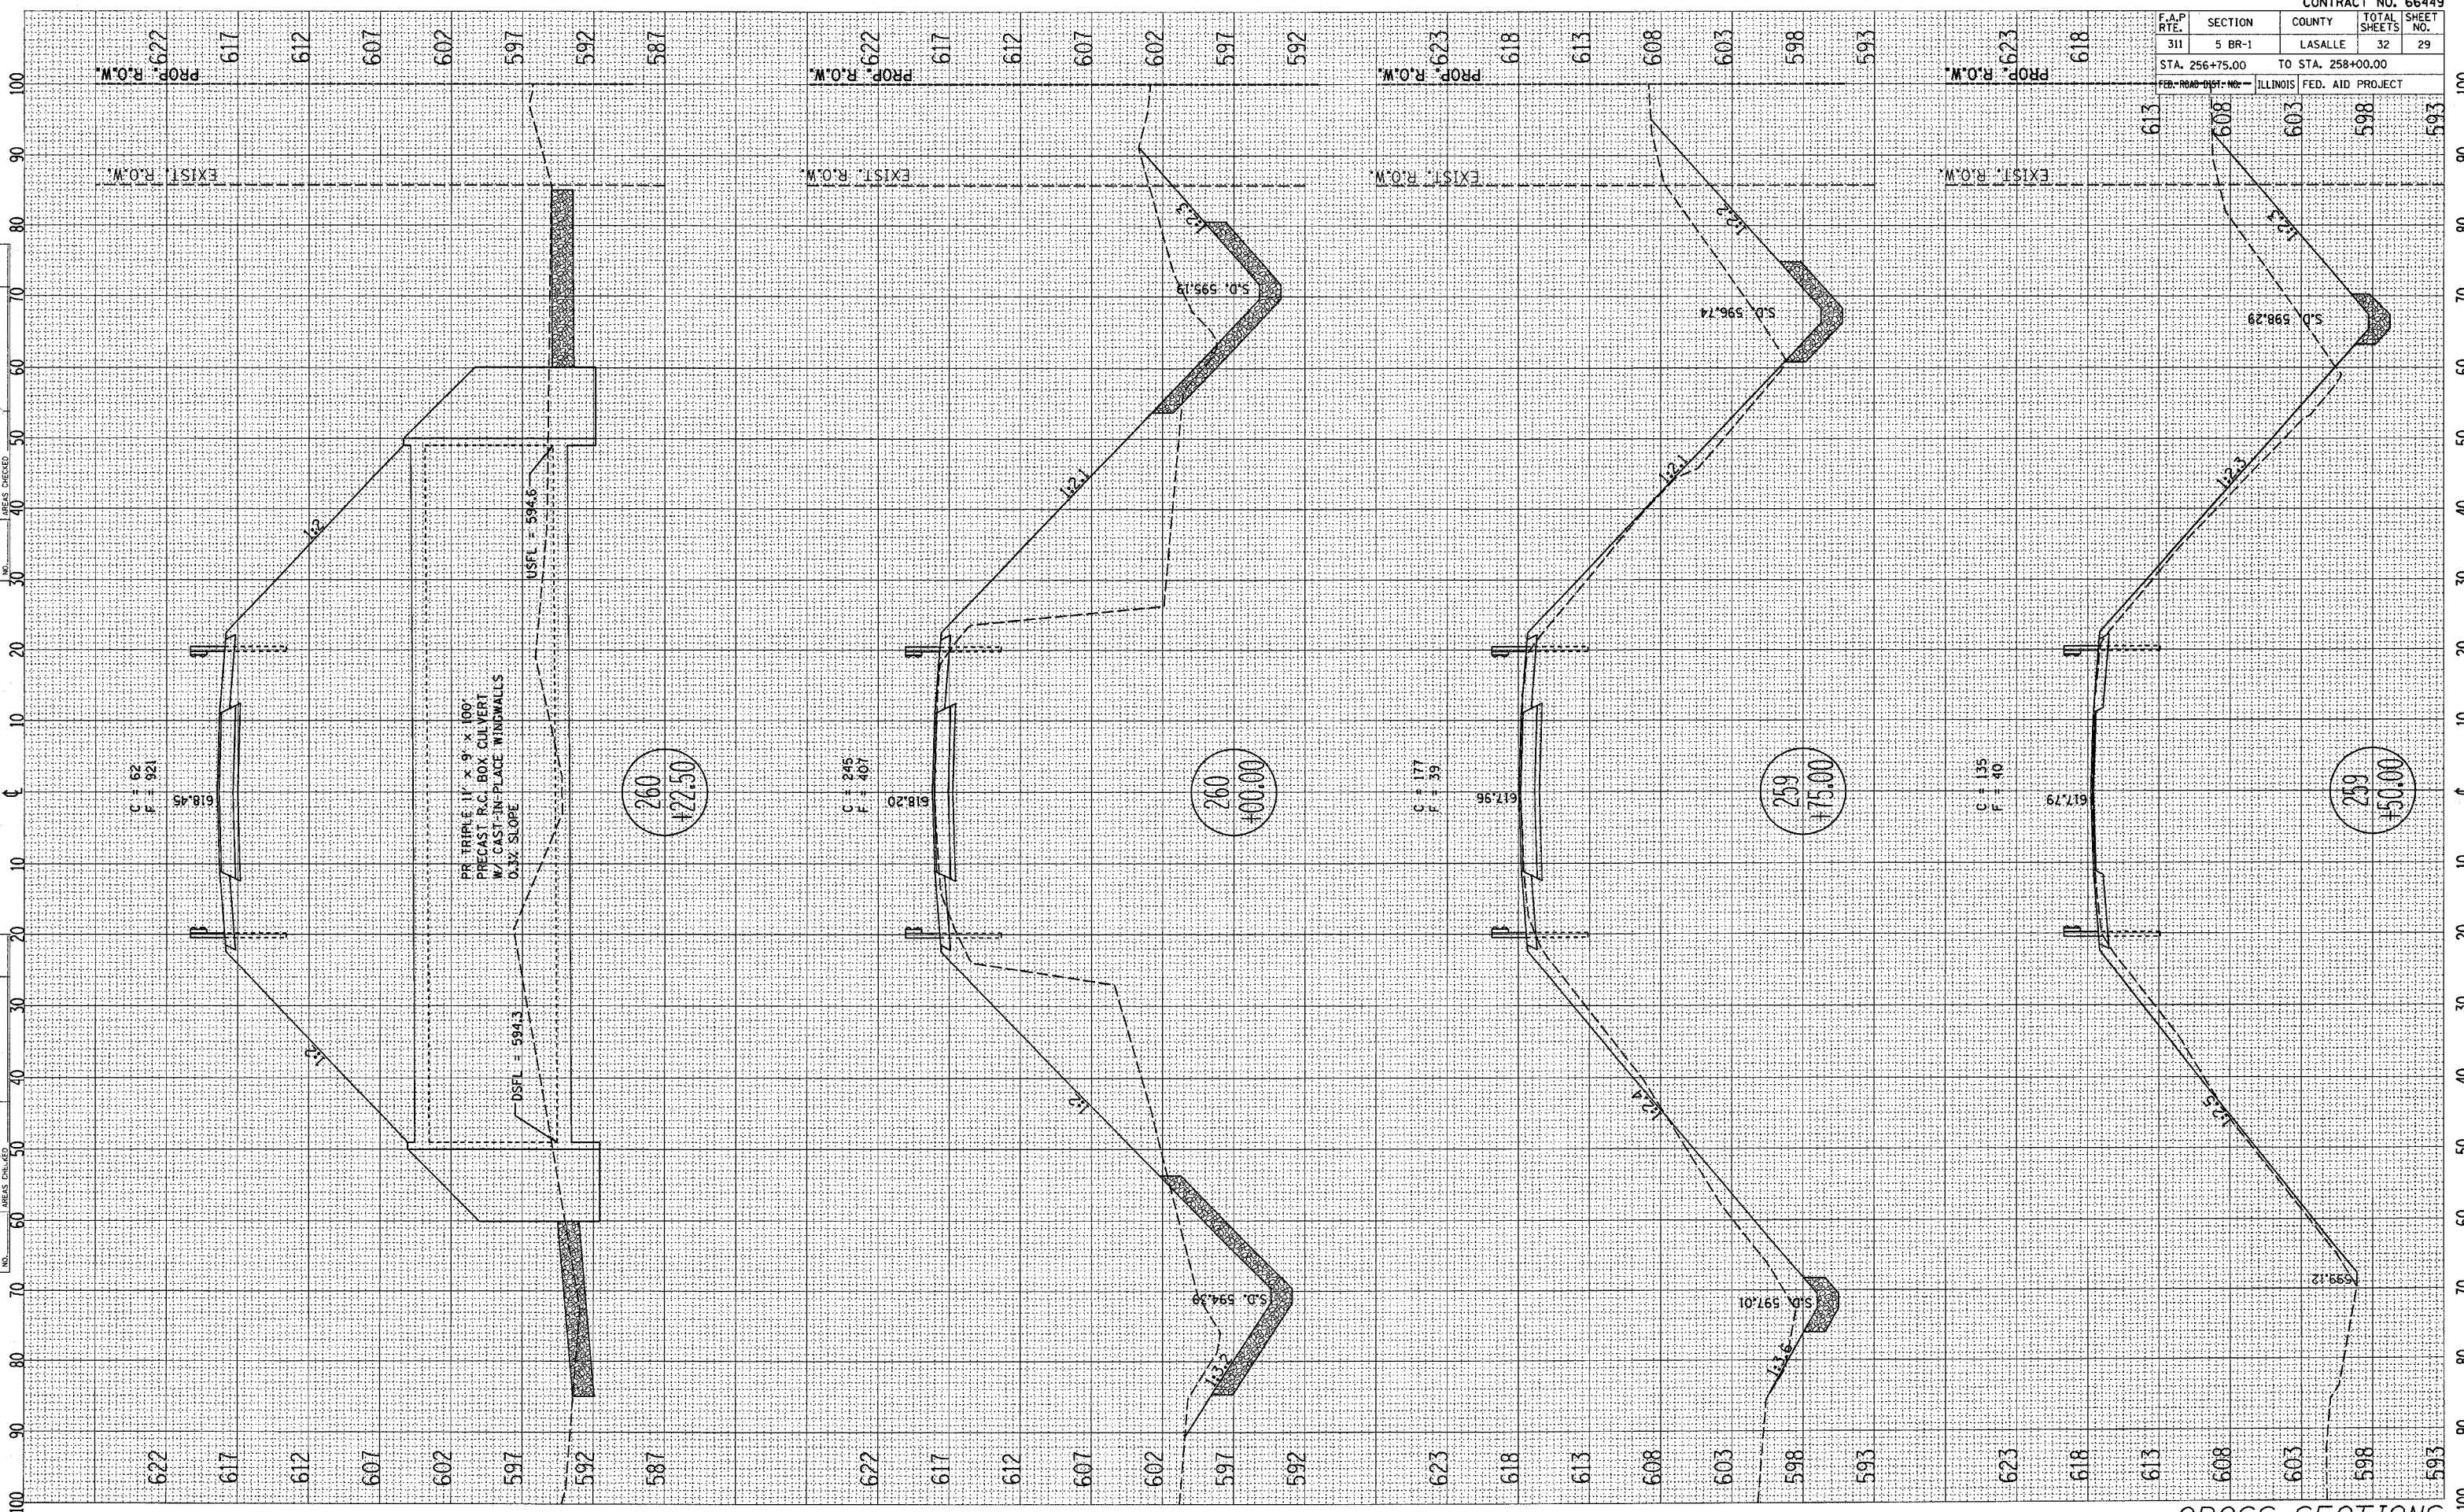

CROSS SECTIONS