


F.A.P. RTE.	SECTION	COUNTY	TOTAL SHEETS	SHEET NO.
721	(113)R0BR	DEWITT	81	62
STA. 244+25.00		TO STA. 244+25.00		
FED. ROAD DIST. NO.		ILLINOIS FED. AID PROJECT		

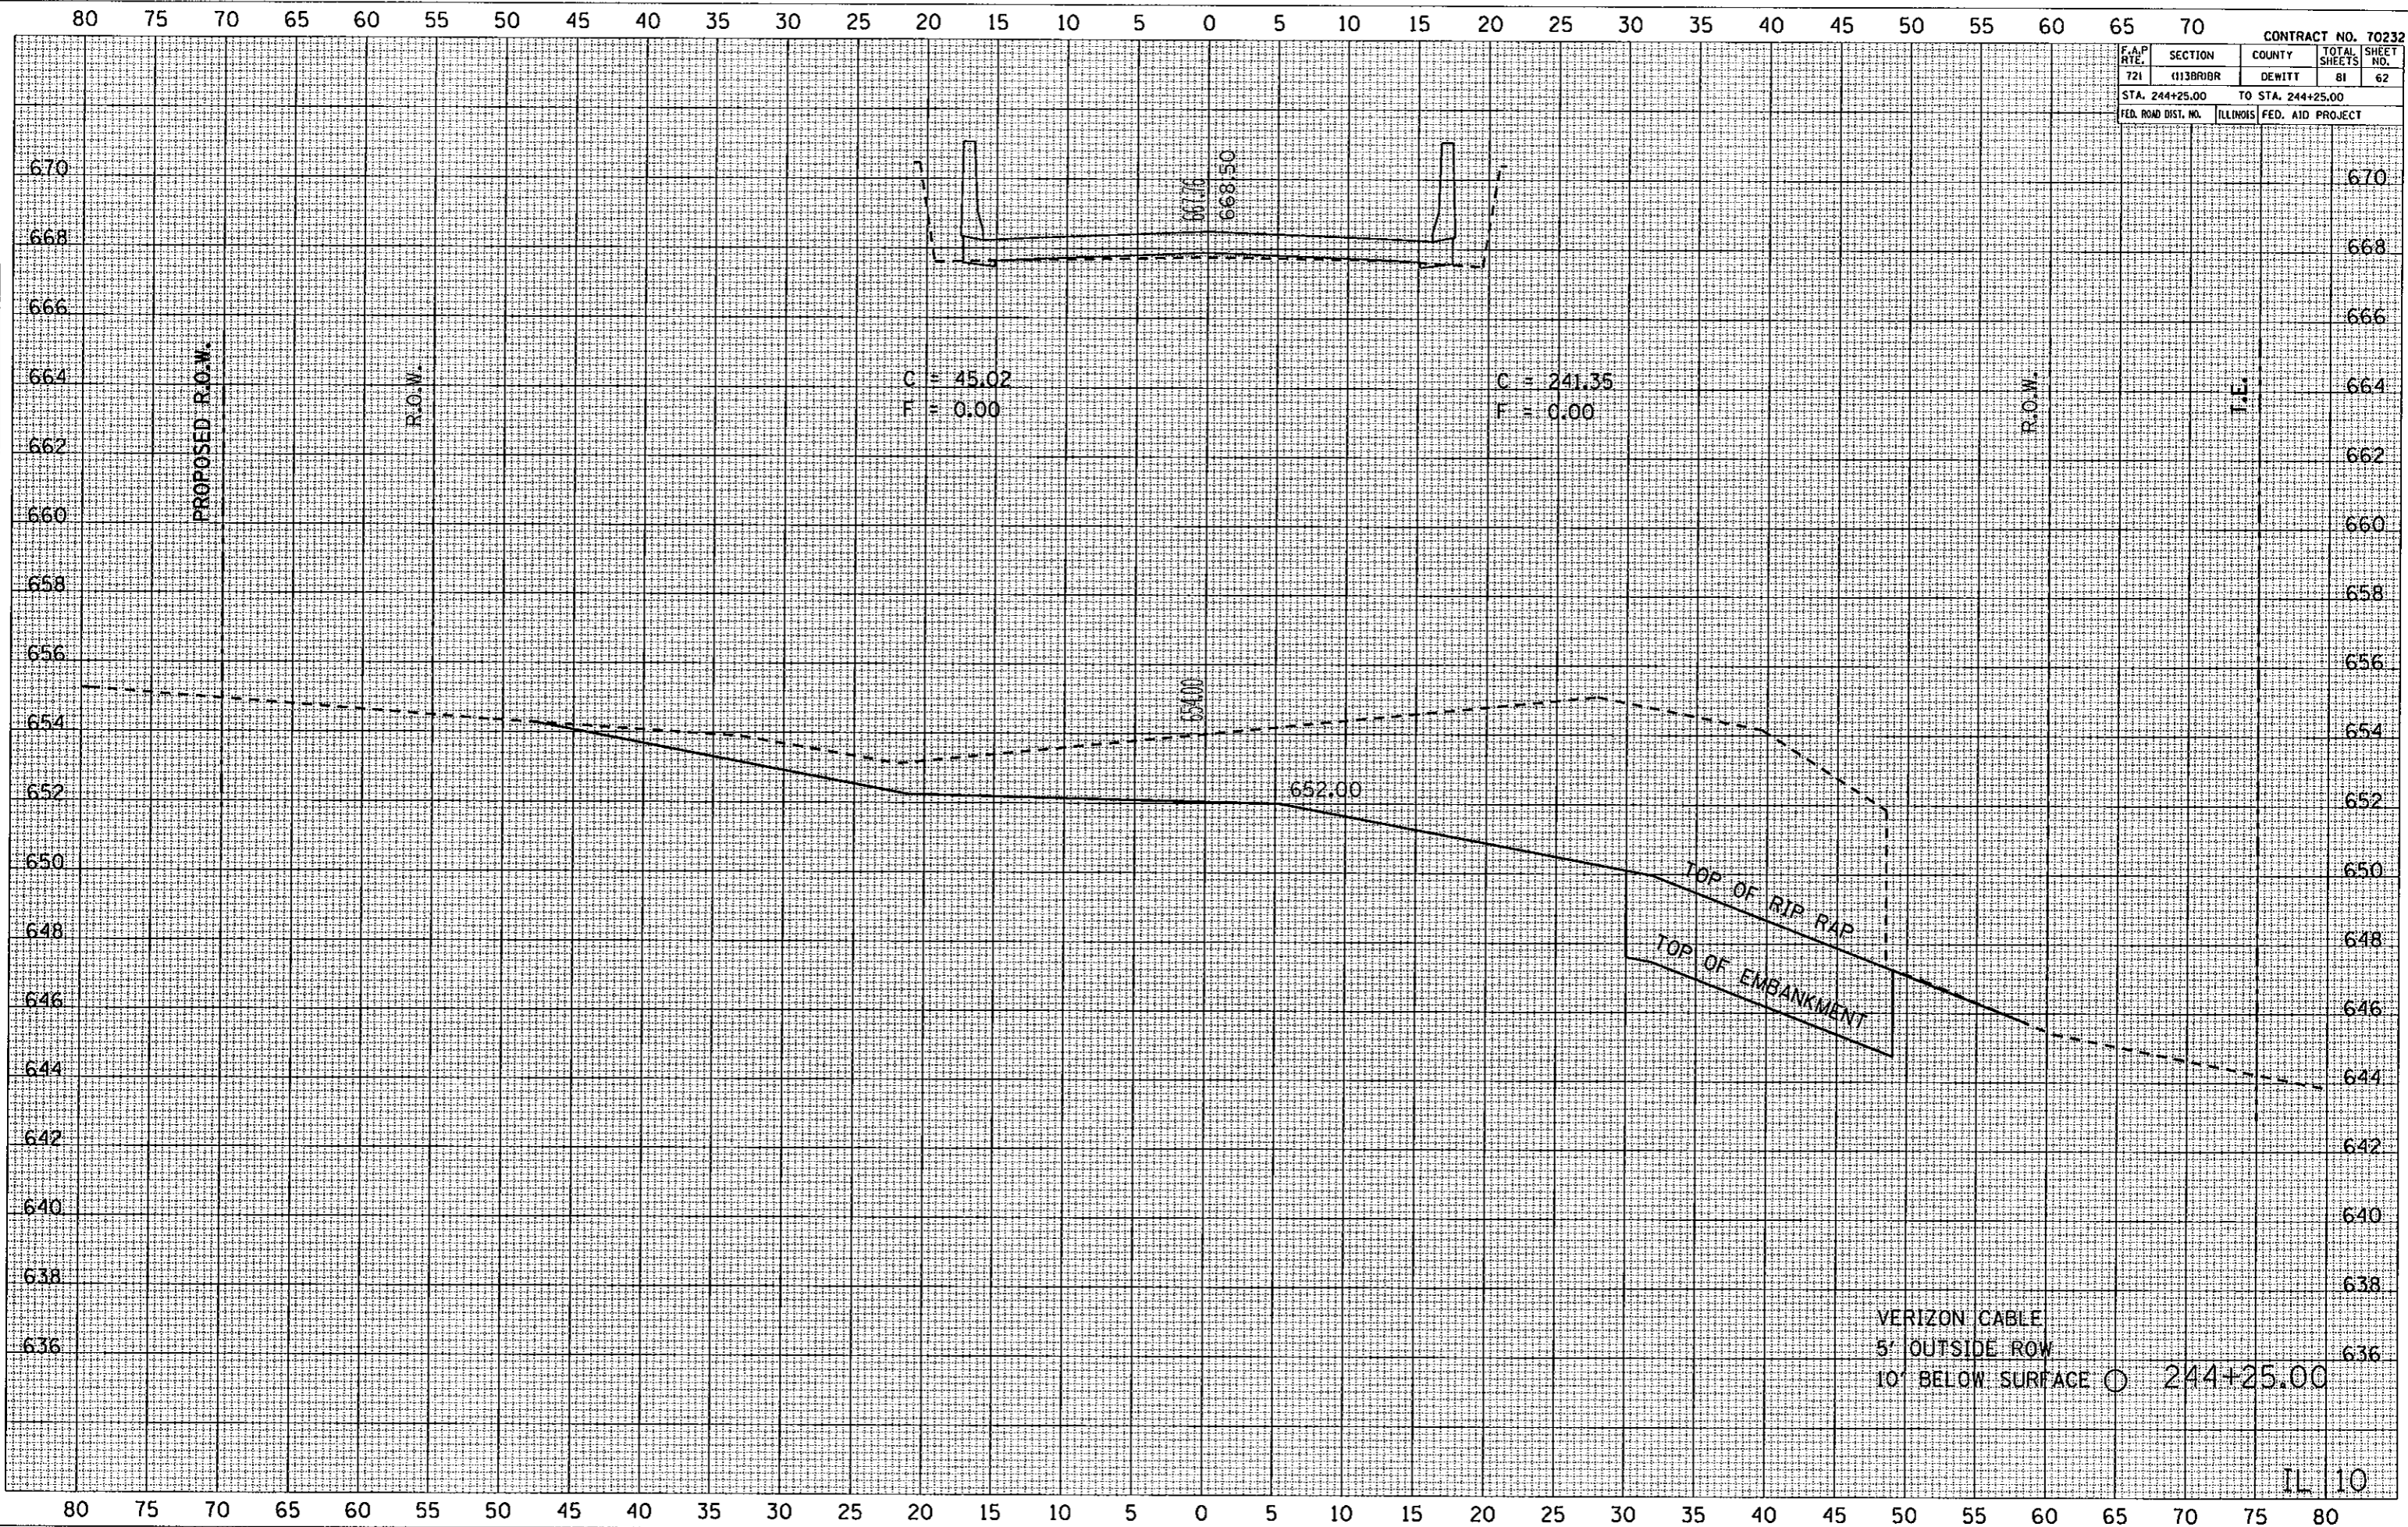

FINAL SURVEY	BY	DATE
NO. 10		

ORIGINAL SURVEY	BY	DATE
NO. 10		

PLOT DATE = 8/19/2007
 PLOT SCALE = 1" = 10' (HORIZONTAL)
 PLOT SCALE = 1" = 4' (VERTICAL)
 USER NAME = collins-bv