


F.A.P. RTE.	SECTION	COUNTY	TOTAL SHEETS	SHEET NO.
721	113BRIBR	DEWITT	81	72
STA. 248+00.00		TO STA. 248+00.00		
FED. ROAD DIST. NO.	ILLINOIS	FED. AID PROJECT		

DATE	
BT	
SURVEYED	
PLOTTED	
AREAS CHECKED	
NOTE BOOK	
NO.	

DATE	
BT	
ORIGINAL SURVEY	
PLOTTED	
AREAS CHECKED	
NOTE BOOK	
NO.	

PLOT DATE: 8/18/2007
 PLOT SCALE: 1" = 40' (Horizontal) / 1" = 4' (Vertical)
 USER NAME: callahan

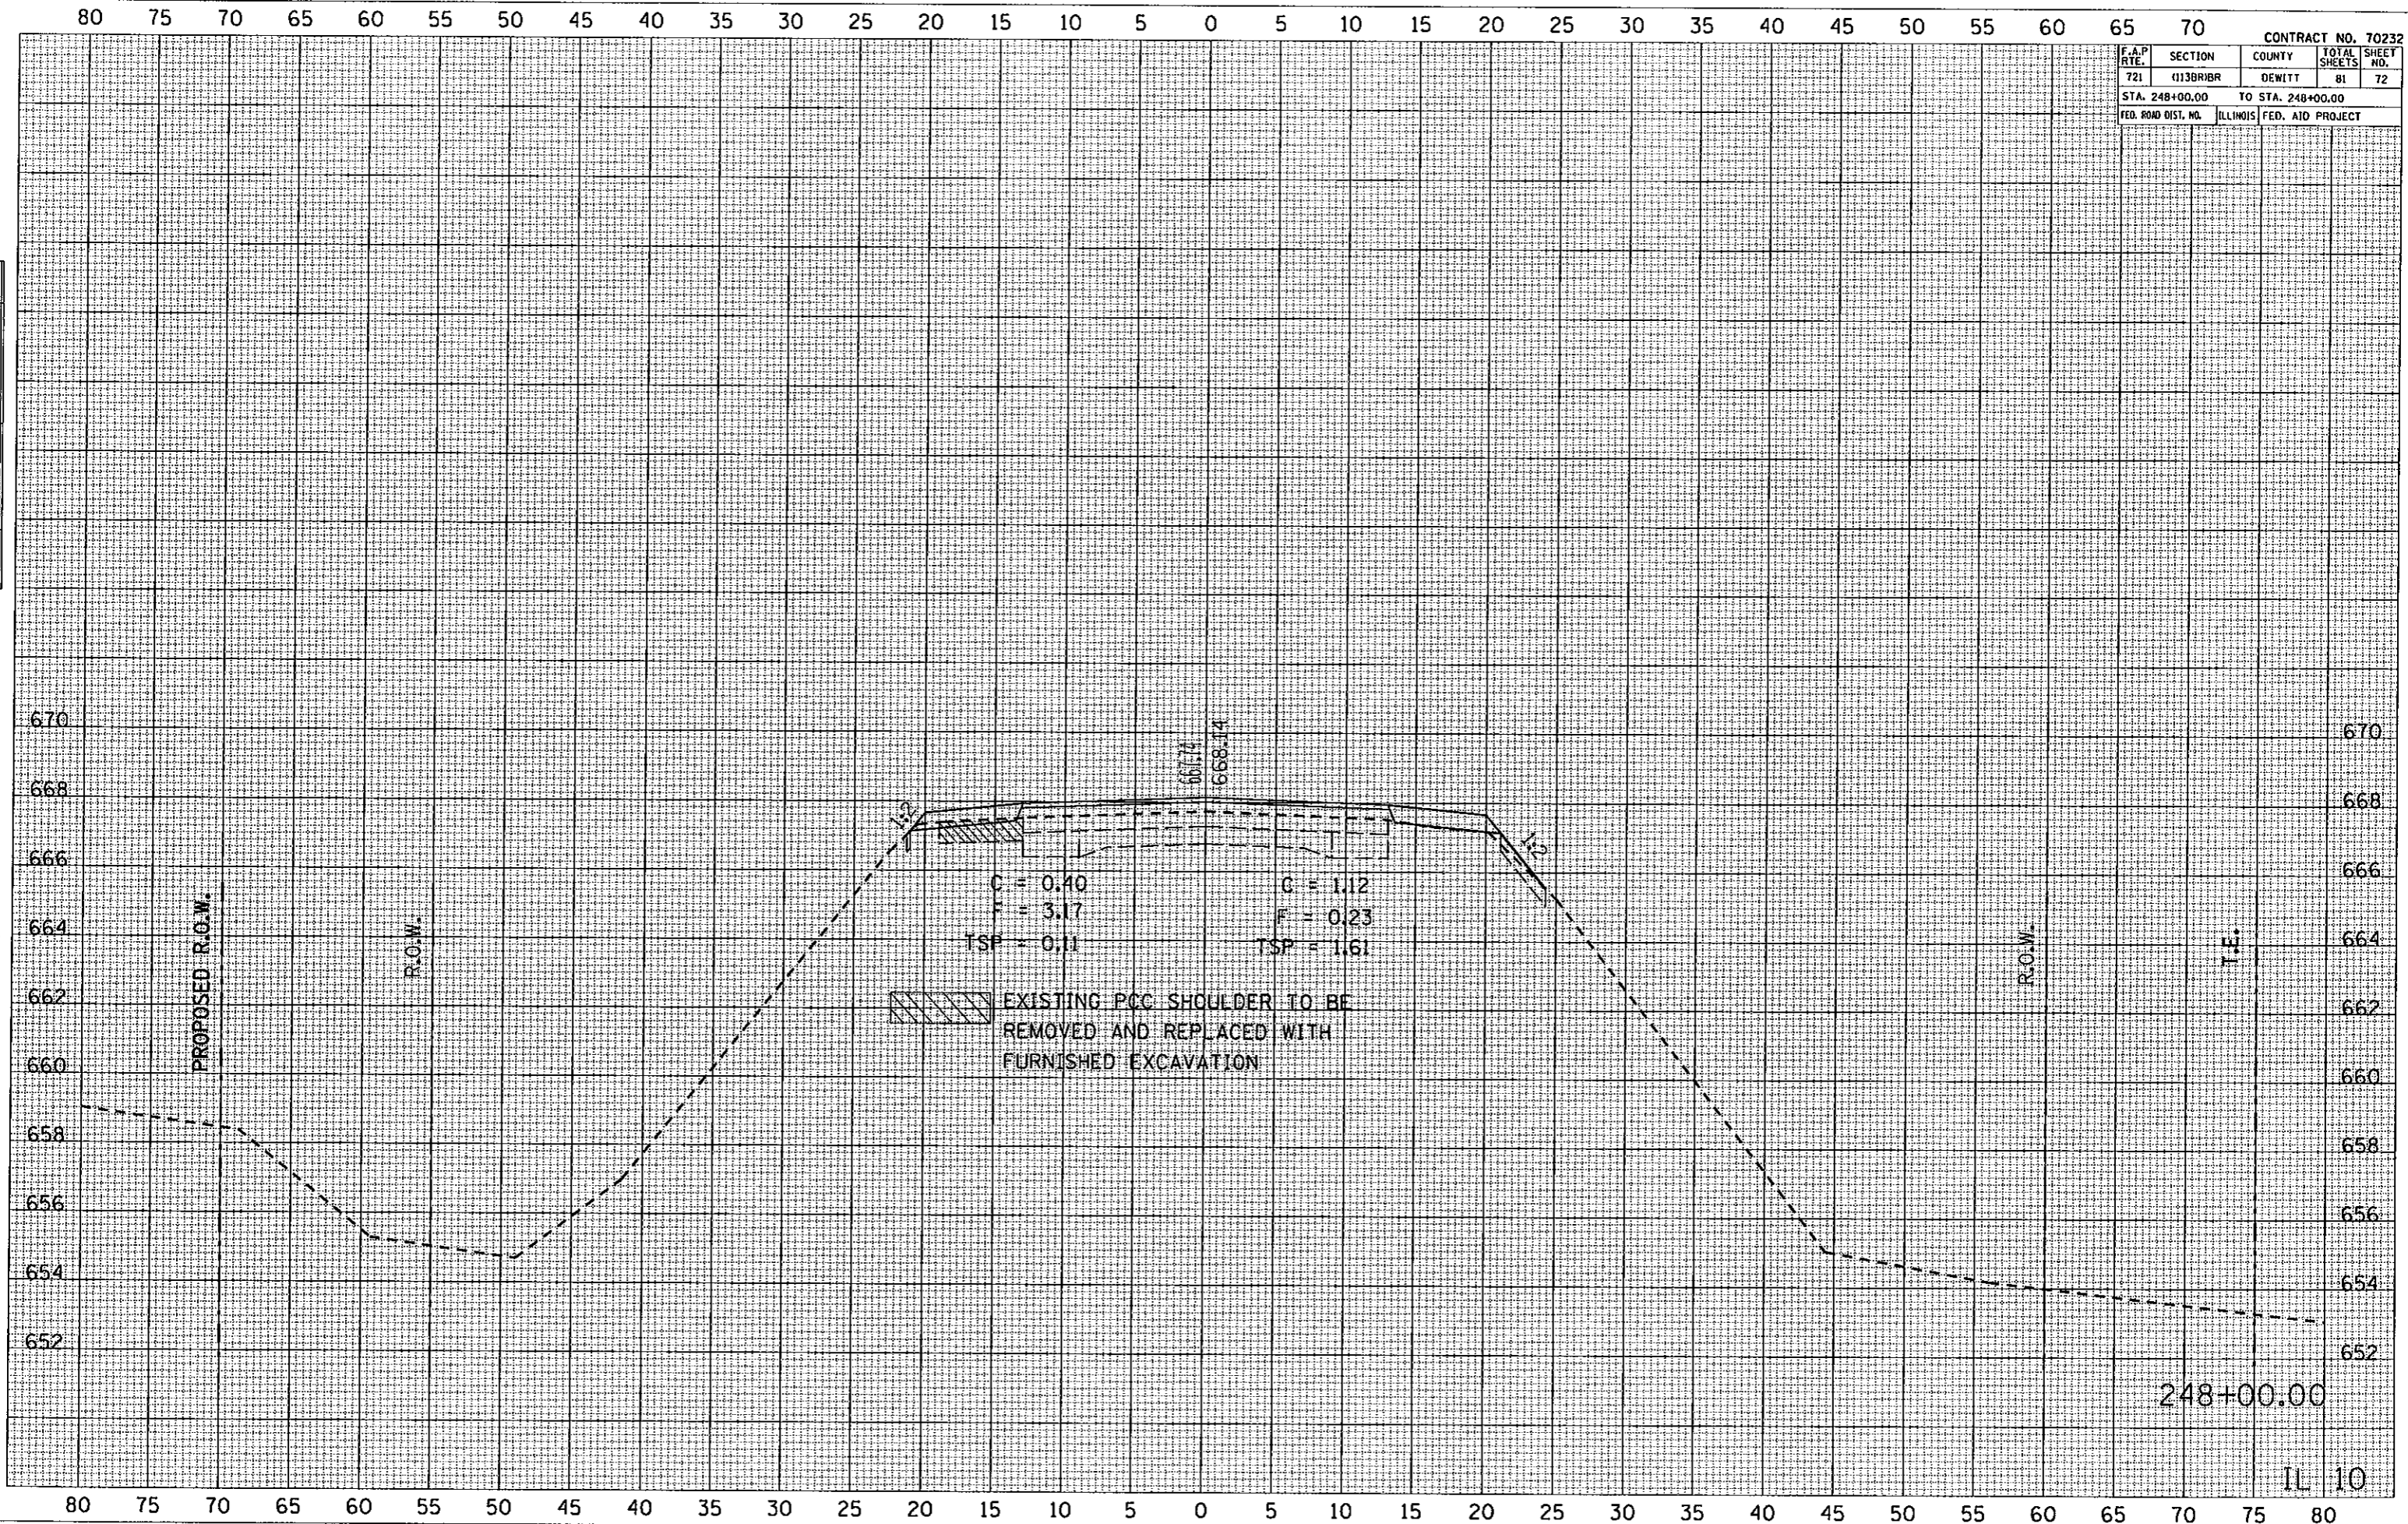

248+00.00