


F.A.P. RTE.	SECTION	COUNTY	TOTAL SHEETS	SHEET NO.
42	106(B-1,B-2)	MONTGOMERY	61	59
STA. 115+20.00		TO STA. 116+38.50		
FED. ROAD DIST. NO.		ILLINOIS	FED. AID PROJECT	

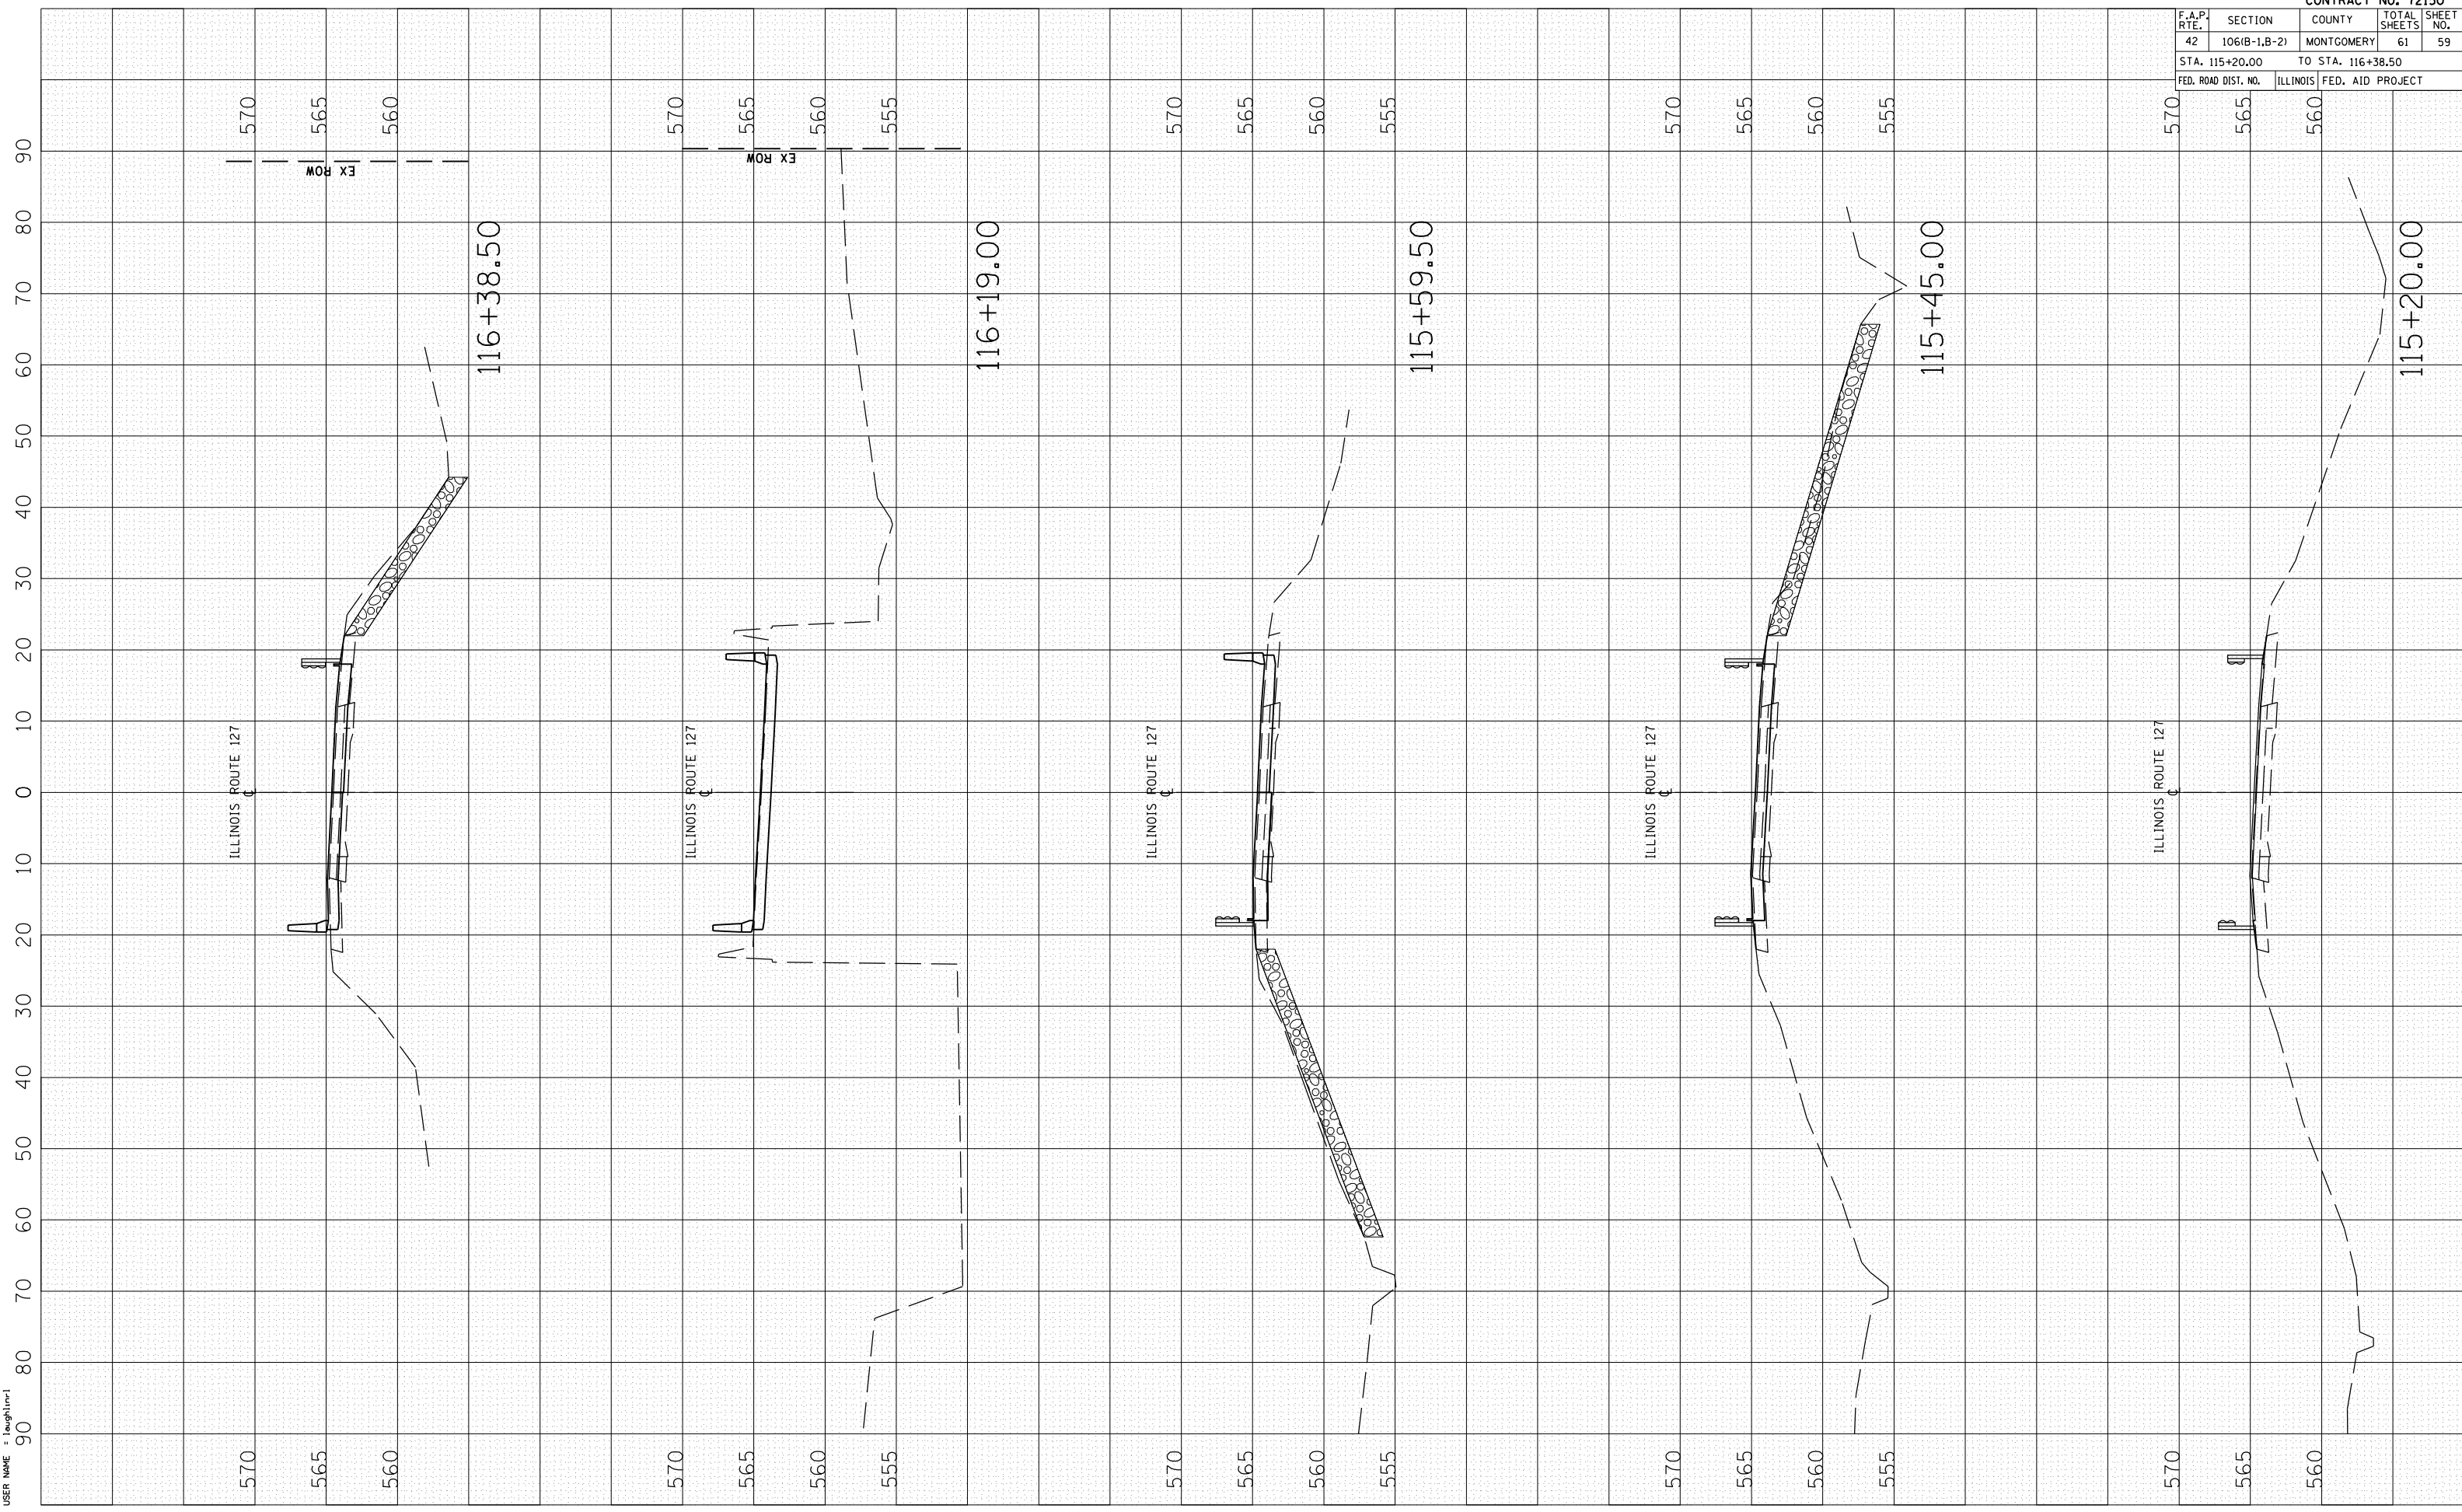

PLOT DATE = Aug-16-2007 11:25:04AM  
FILE NAME = c:\p\projects\0655938\plot\usg\_61.us.plt  
PLOT SCALE = 20:9411' / IN.  
USER NAME = laughton1