


F.A.P. RTE.	SECTION	COUNTY	TOTAL SHEETS	SHEET NO.
42	106(B-1,B-2)	MONTGOMERY	61	60
STA. 116+50.00		TO STA. 125+30.00		
FED. ROAD DIST. NO.		ILLINOIS	FED. AID PROJECT	

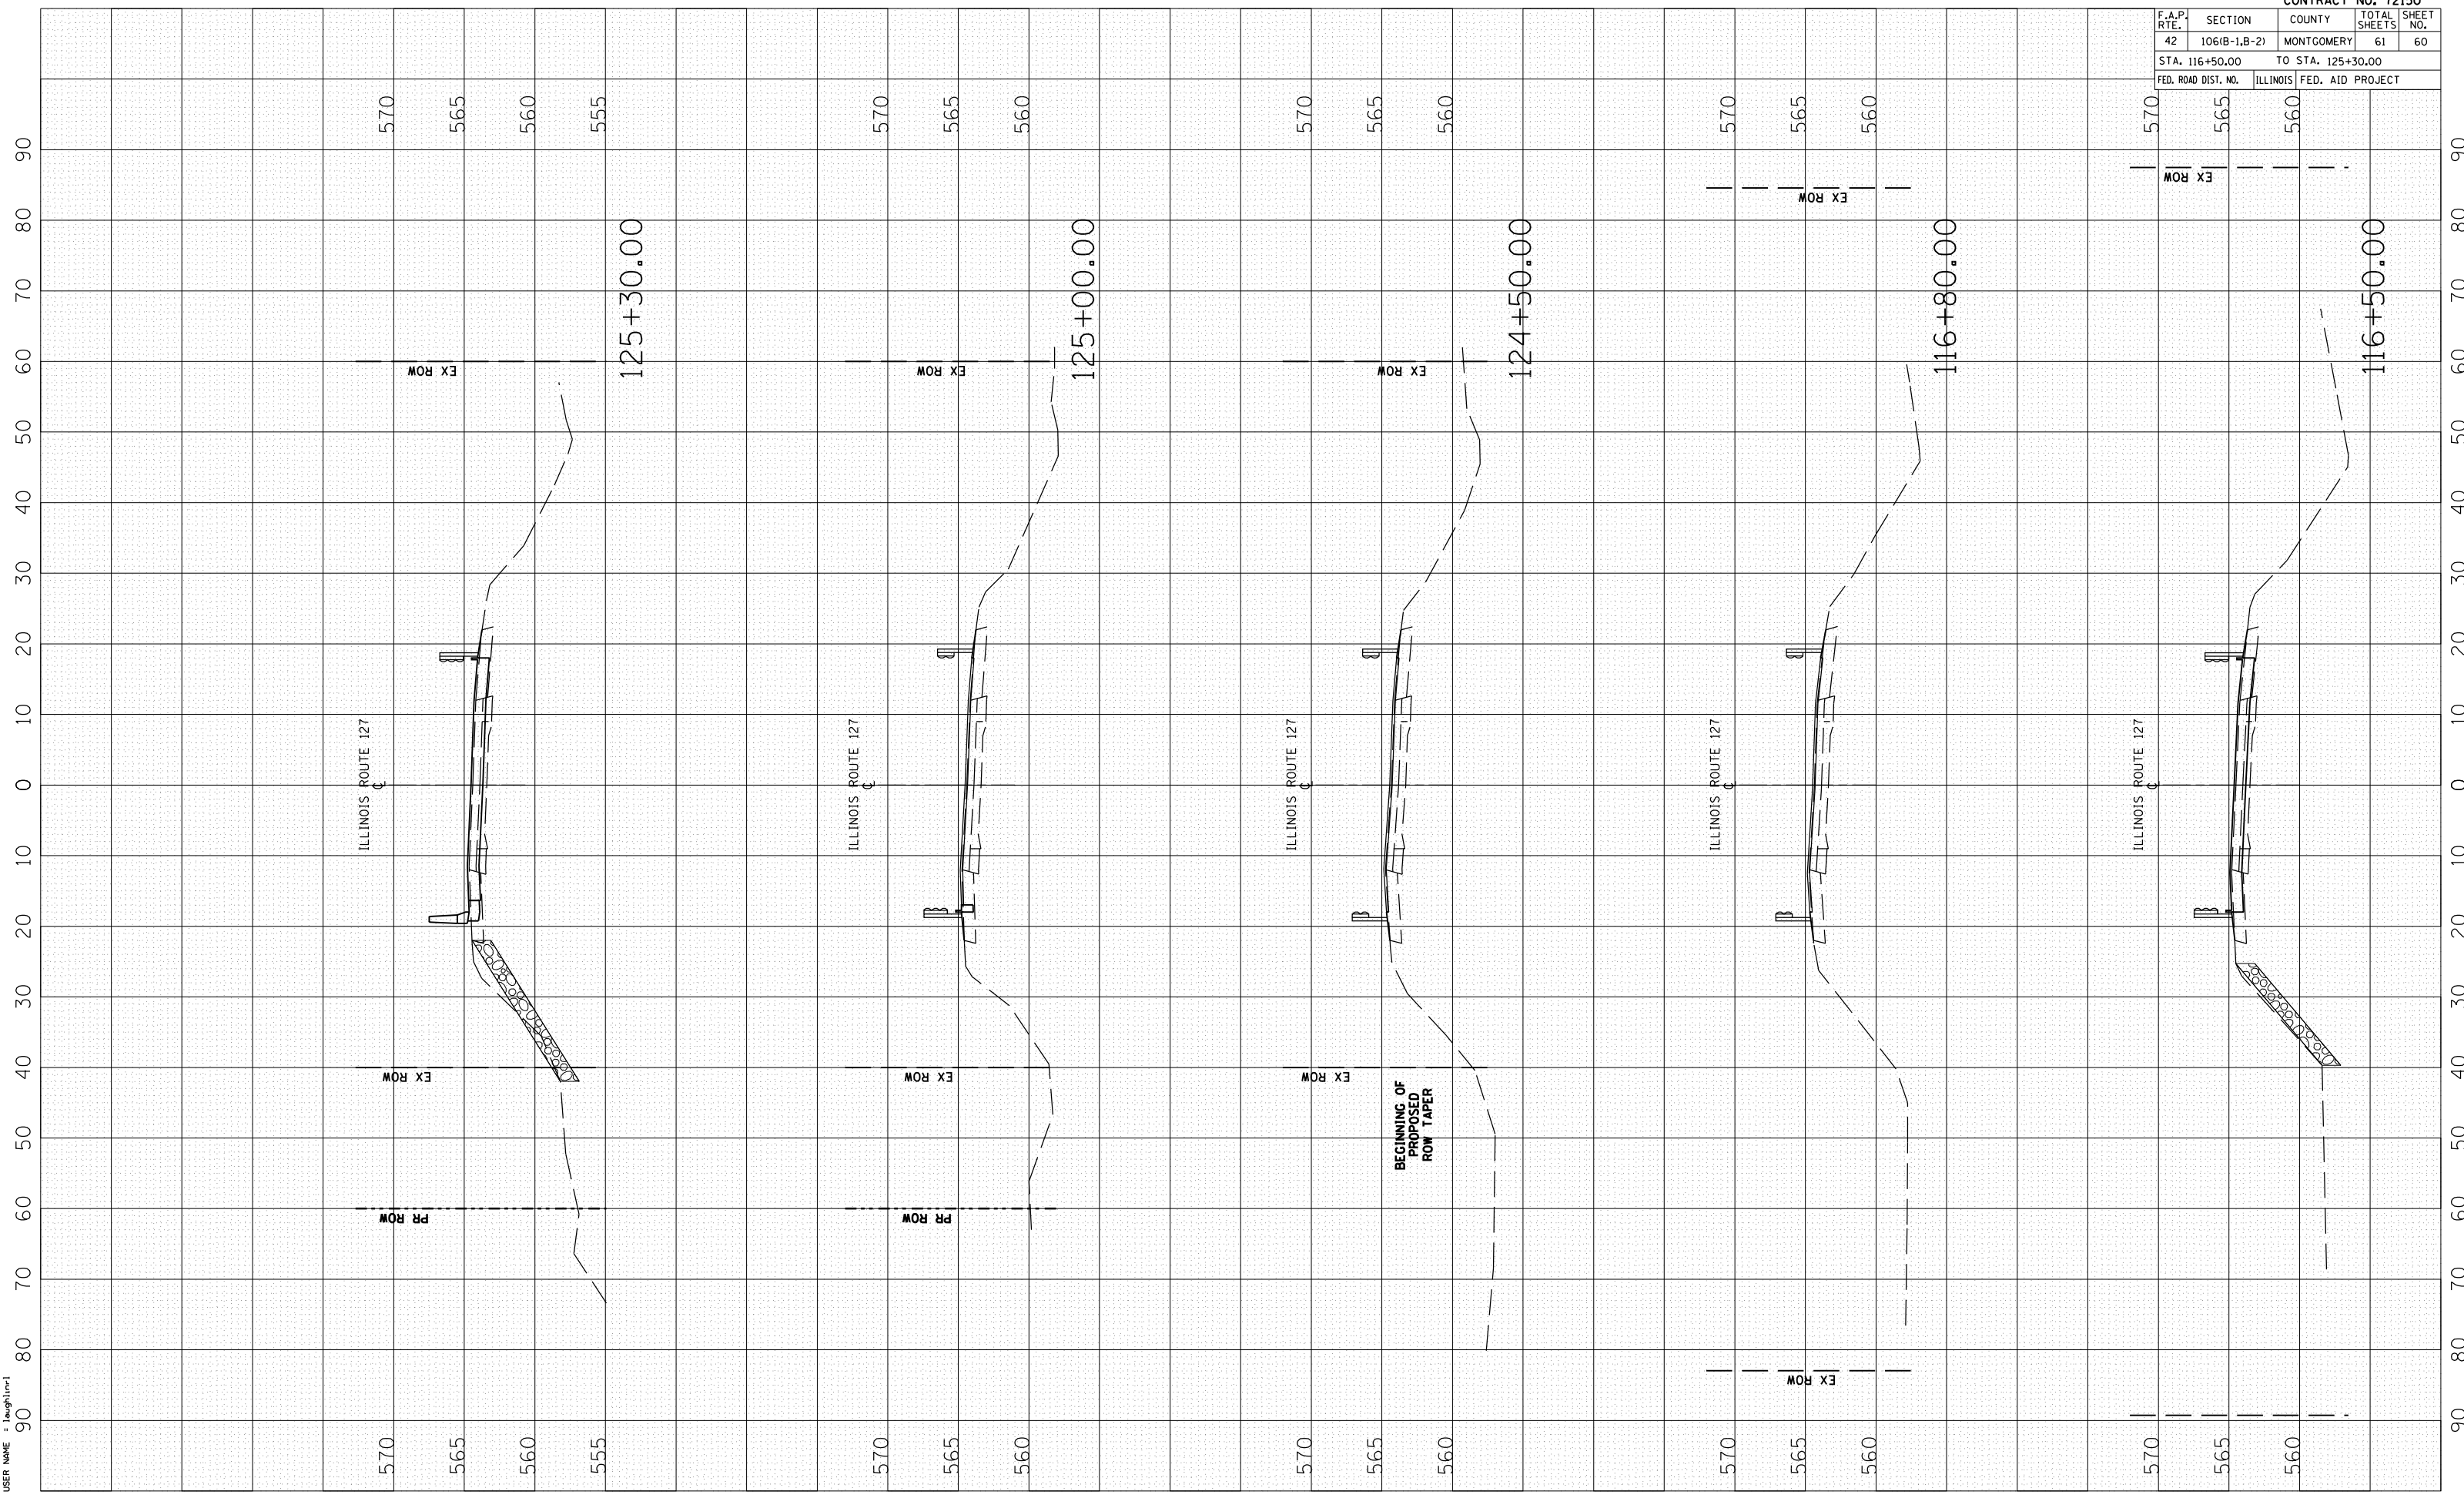

PLOT DATE = Aug 16-2007 11:25:05AM
FILE NAME = c:\p\projects\0655938\apluswg_f.mxd\99-61.ss.plt
PLOT SCALE = 20:941' / IN.
USER NAME = laughtinr1