


F.A.P. RTE.	SECTION	COUNTY	TOTAL SHEETS	SHEET NO.
42	106(B-1,B-2)	MONTGOMERY	61	61
STA. 128+00.00		TO STA. 128+20.00		
FED. ROAD DIST. NO.		ILLINOIS	FED. AID PROJECT	

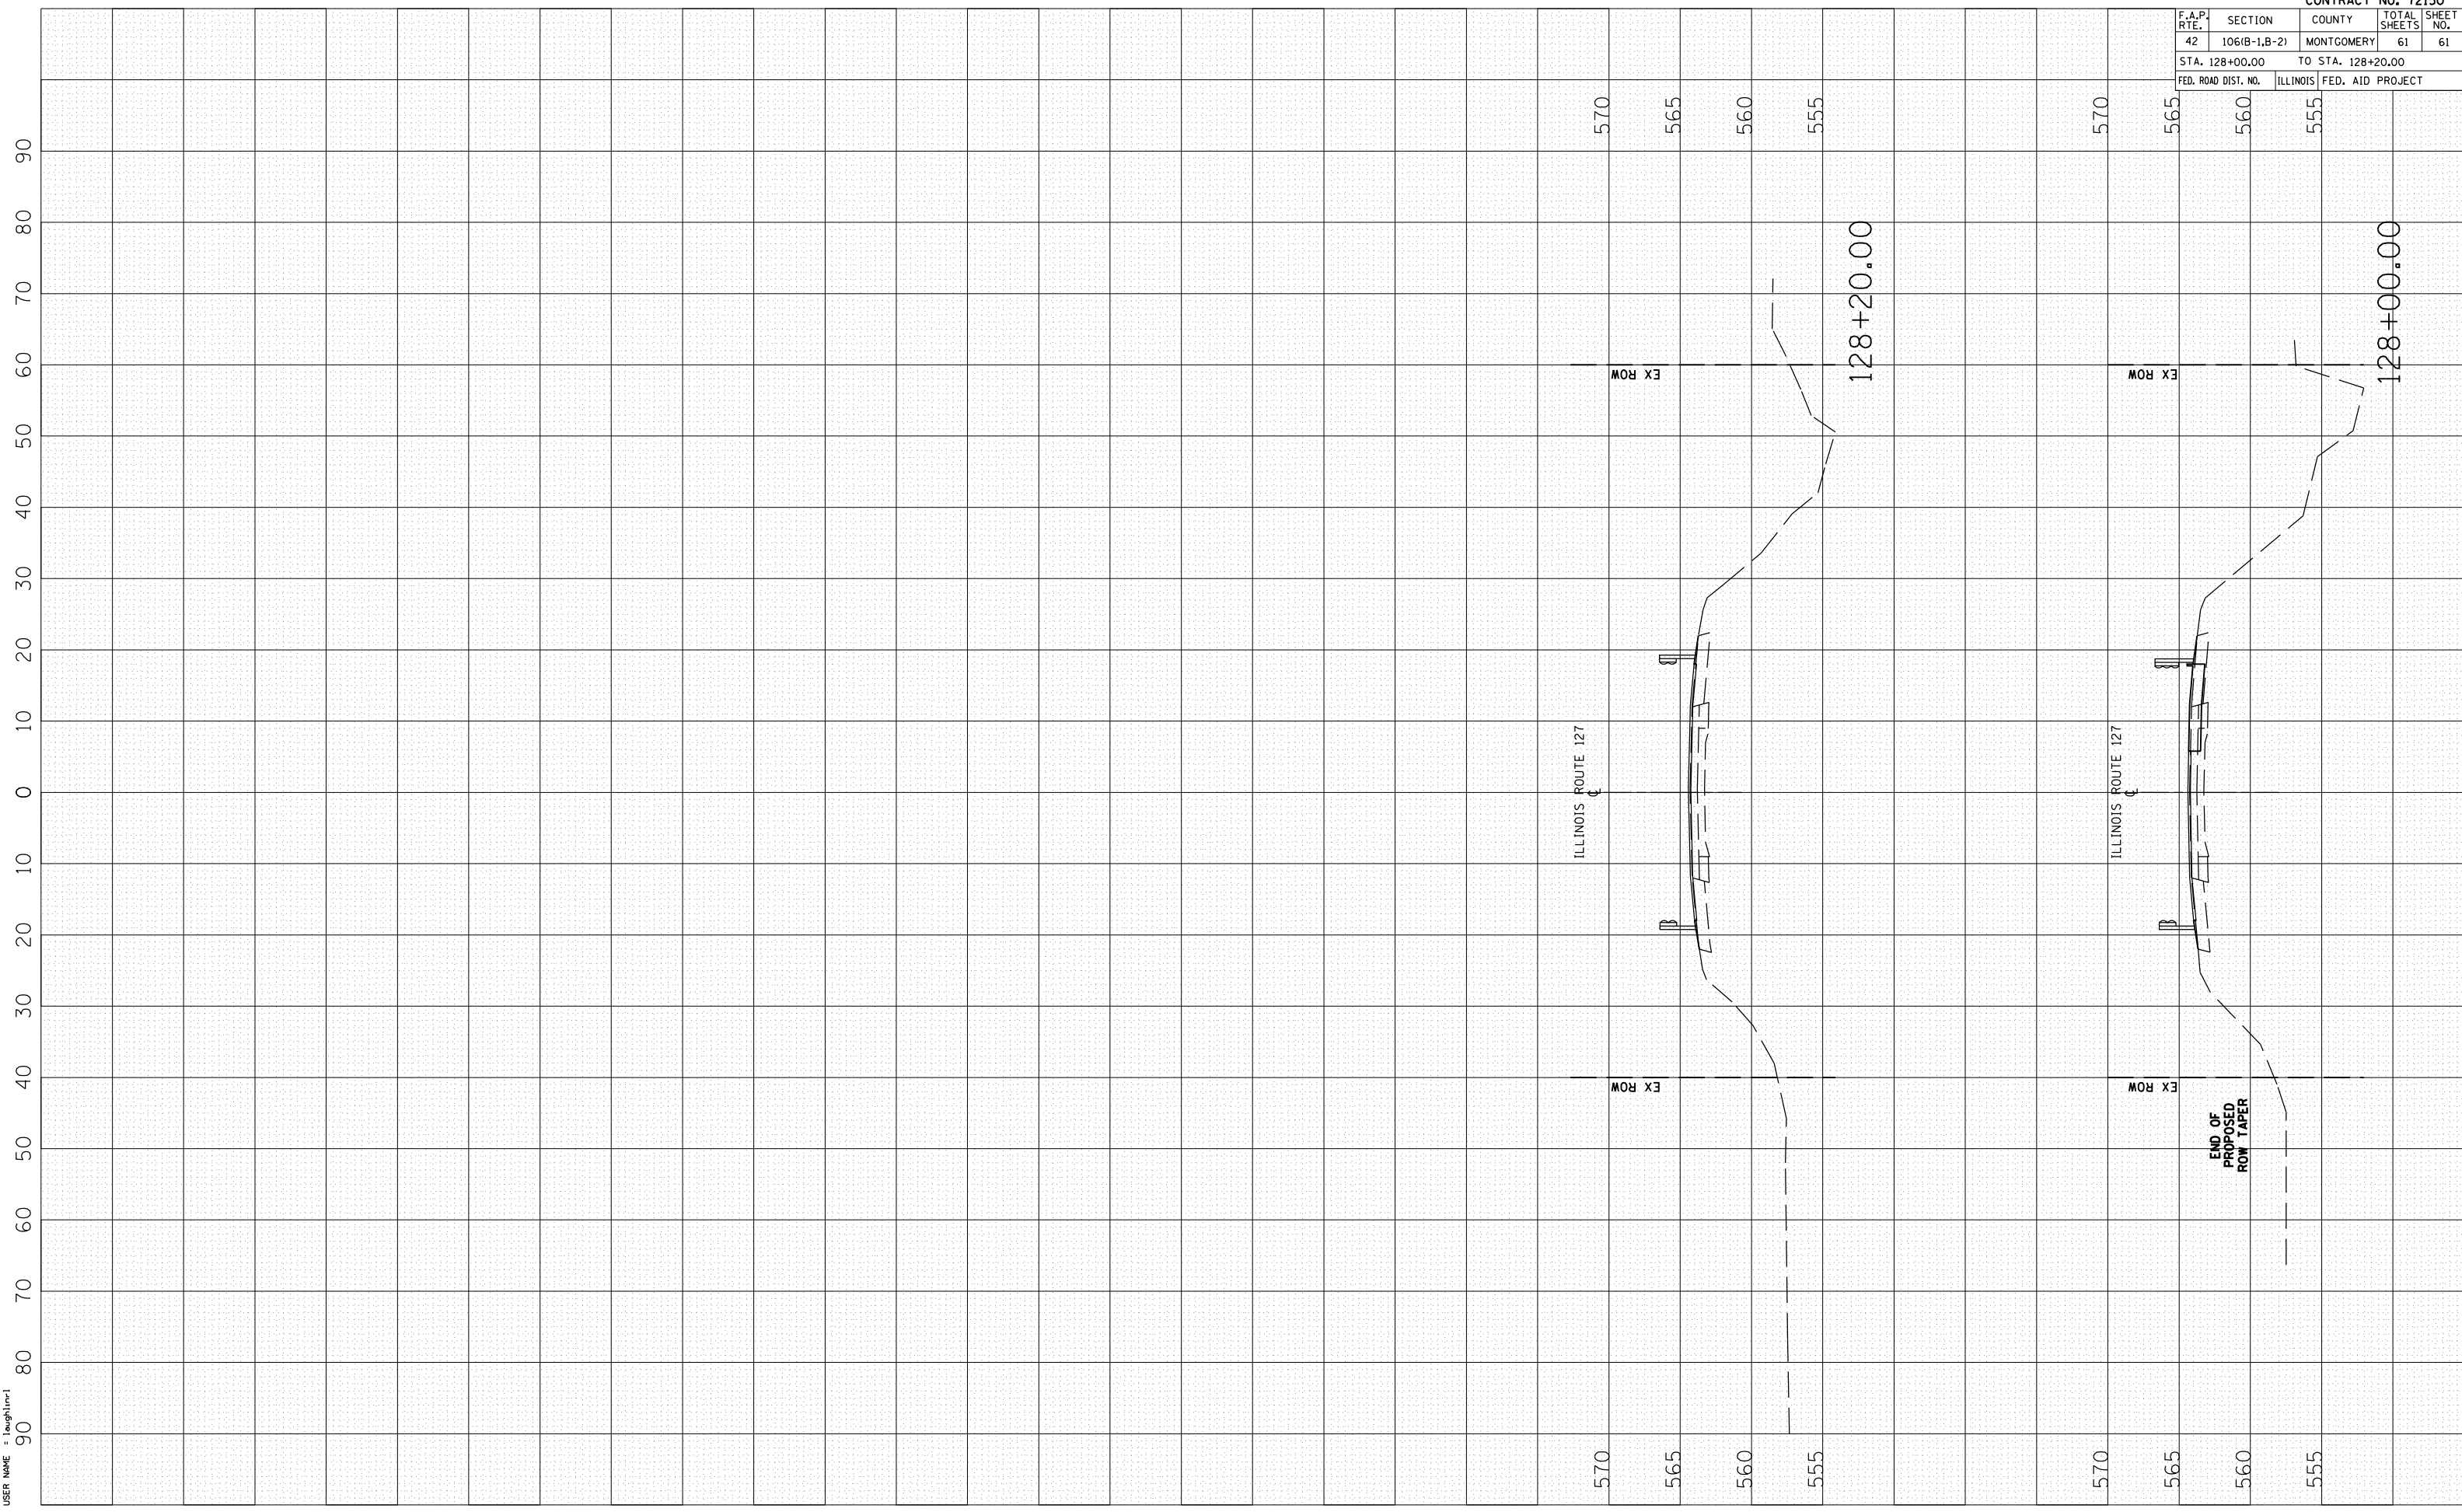

END OF PROPOSED ROW TAPER