


F.A.I. RTE.	SECTION	COUNTY	TOTAL SHEETS	SHEET NO.
57	*	VARIOUS	44	20
STA. 5447+35.70		TO STA. 5447+85.70		
FED. ROAD DIST. NO. 1		ILLINOIS FED. AID PROJECT		
* D7 SAFETY 2008-2				

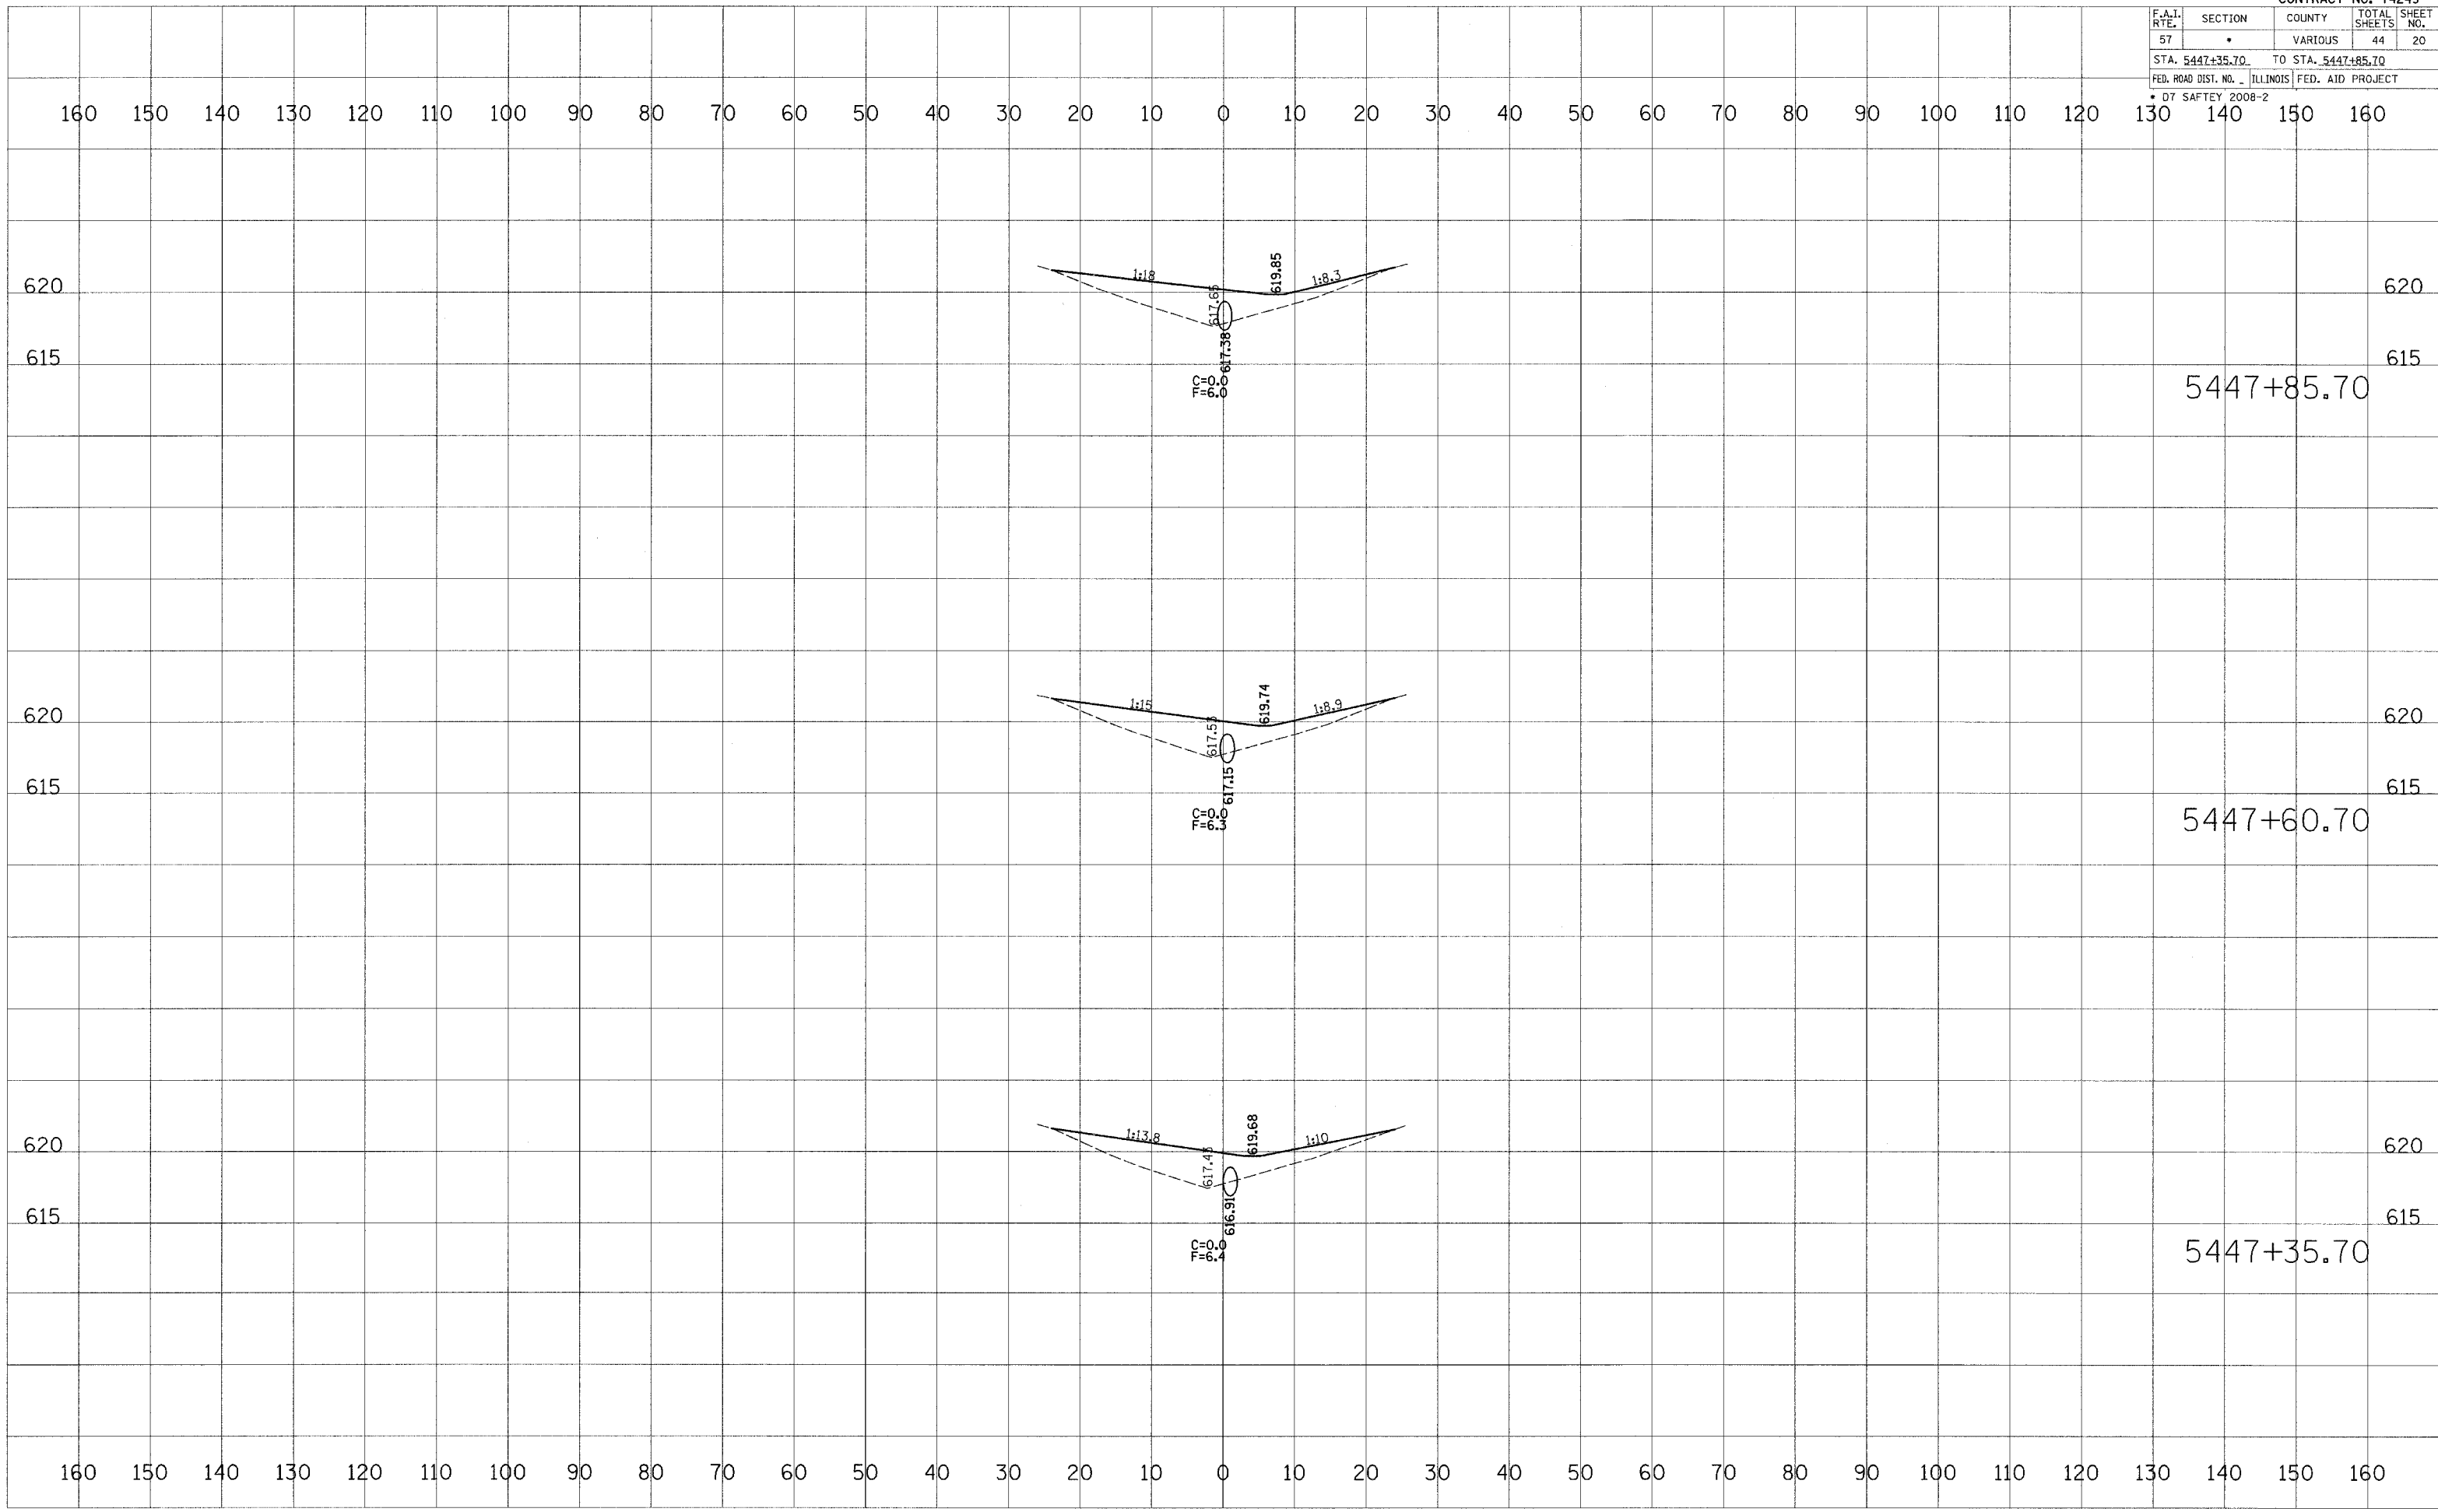

DATE	BY

SURVEYED	FLOTTED

DATE	BY

SURVEYED	FLOTTED

PLOT DATE = 8/9/2007
 PLOT SCALE = 1" = 20'-0"
 USER NAME = davissonj