


F.A.I. RTE.	SECTION	COUNTY	TOTAL SHEETS	SHEET NO.
57	VABIGOUS	44	23	
STA. 5497+53.95		TO STA. 5498+03.95		
ILLINOIS FED. AID PROJECT				
D7 SAFETY 2008-2				

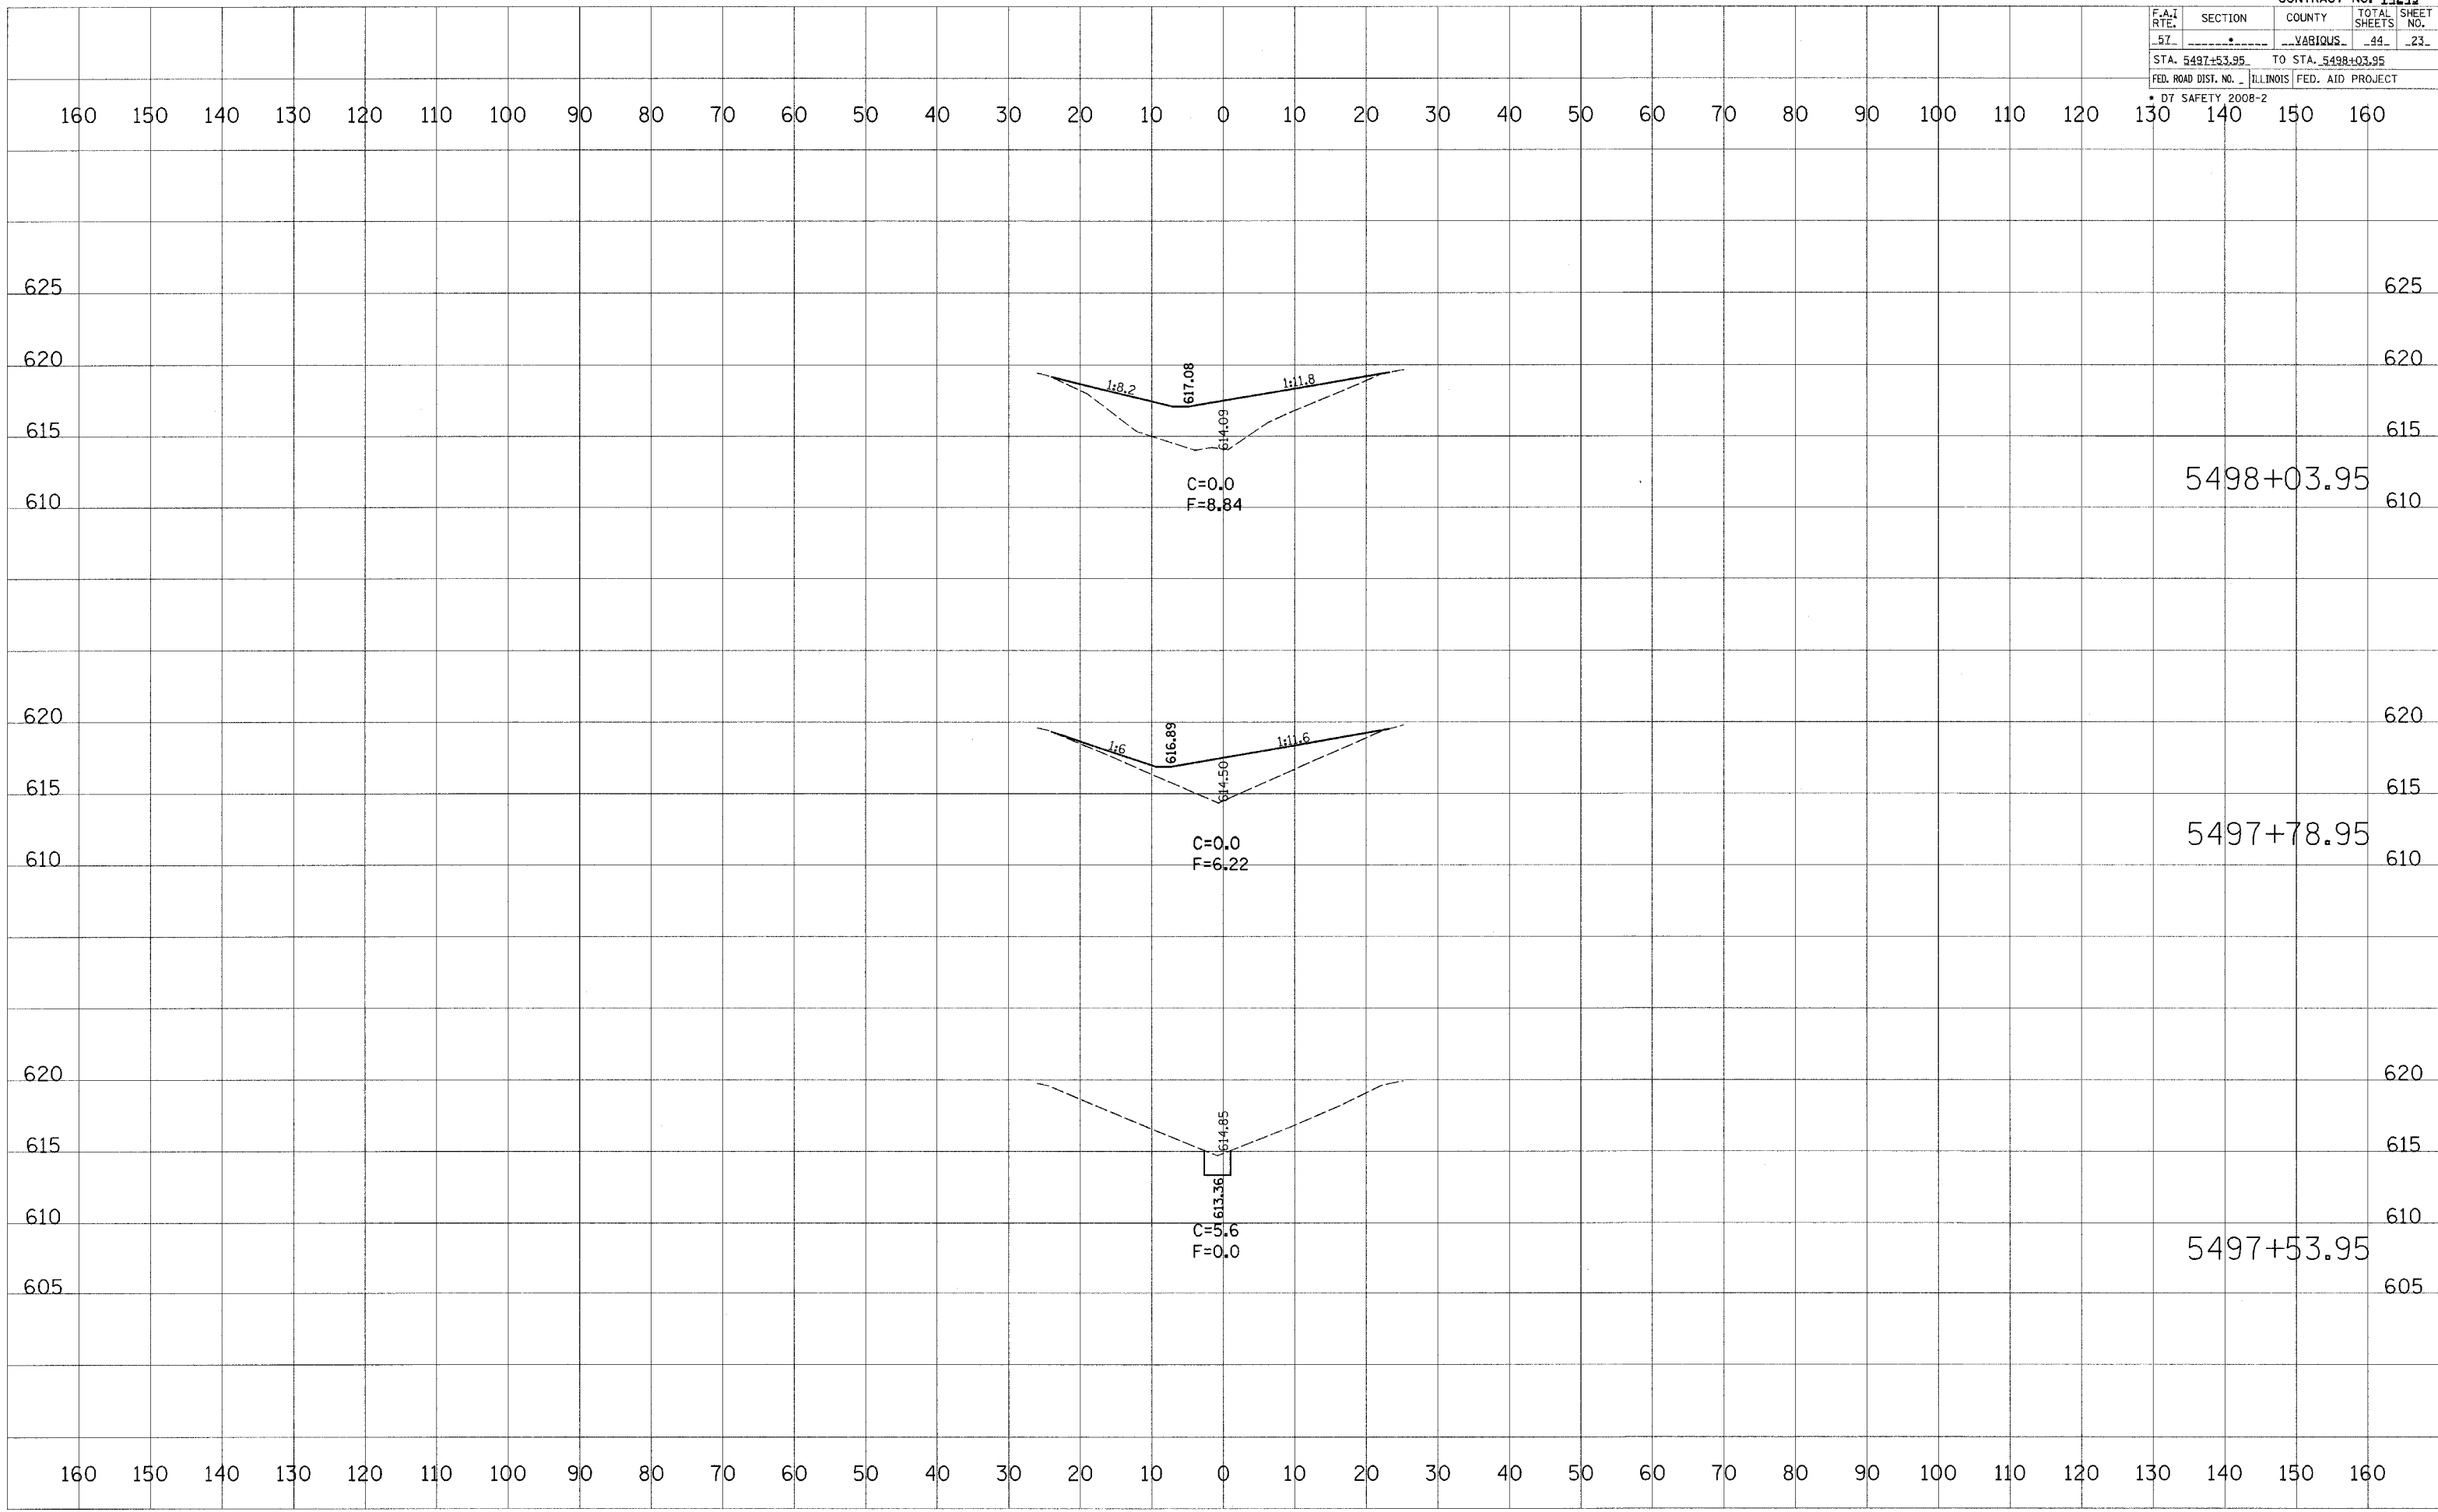

DATE	BY

NO.	AREA	CHECKED

DATE	BY

NO.	AREA	CHECKED

PLOT DATE = 8/9/2007
 FILE NAME = G:\projects\74249\sheet\0805.dwg
 USER NAME = devinej