


F.A.I. RTE.	SECTION	COUNTY	TOTAL SHEETS	SHEET NO.
57	•	VARIOUS	44	24
STA. 5498+28.95		TO STA. 5498+78.95		
FED. ROAD DIST. NO. 1		ILLINOIS FED. AID PROJECT		
• D7 SAFETY 2008-2				

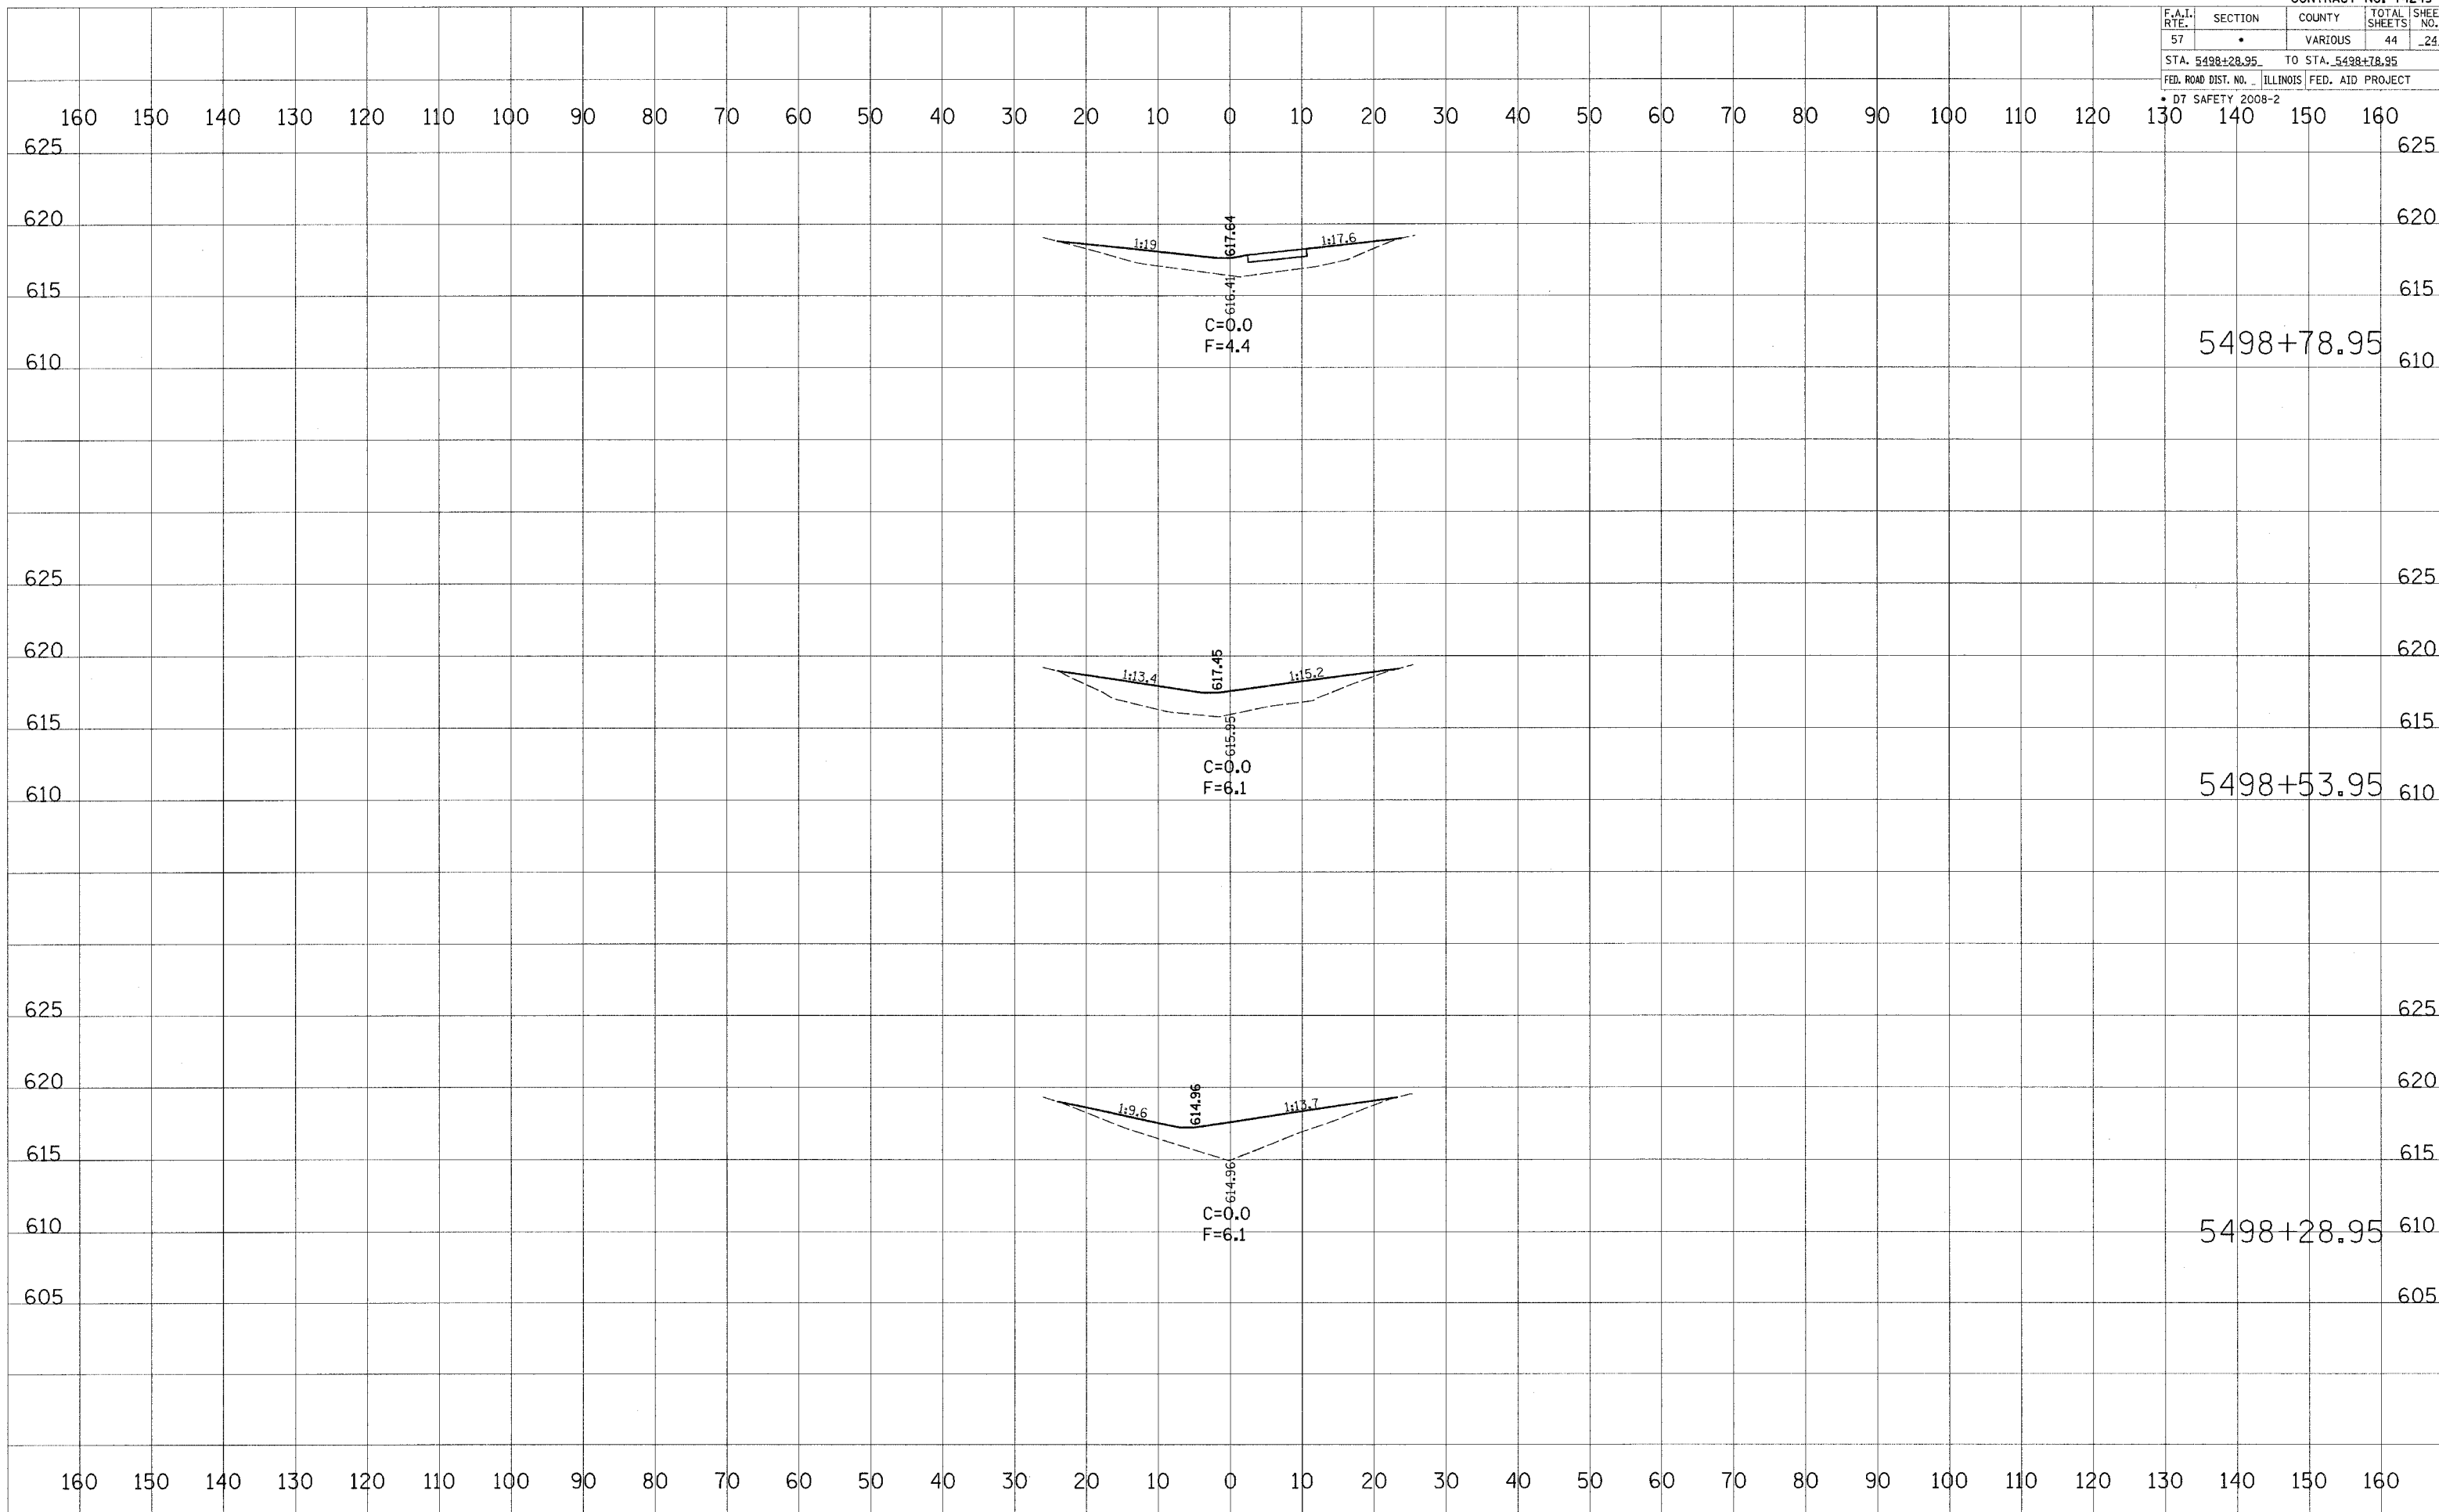

BY	DATE

BY	DATE

ORIGINAL SURVEYED PLOTTED
 SURVEY PLOTTED
 NOTE BOOK TEMPLATE
 NO. AREAS CHECKED

PLOT DATE = 8/9/2007
 FILE NAME = c:\projects\74249\sheet024.dwg
 USER NAME = devon.j