


F.A.I. RTE.	SECTION	COUNTY	TOTAL SHEETS	SHEET NO.
57		VARIOUS	44	25
STA. 5499+03.95		TO STA. 5499+53.95		
FED. ROAD DIST. NO. ILLINOIS FED. AID PROJECT				
D7 SAFETY 2008-2				

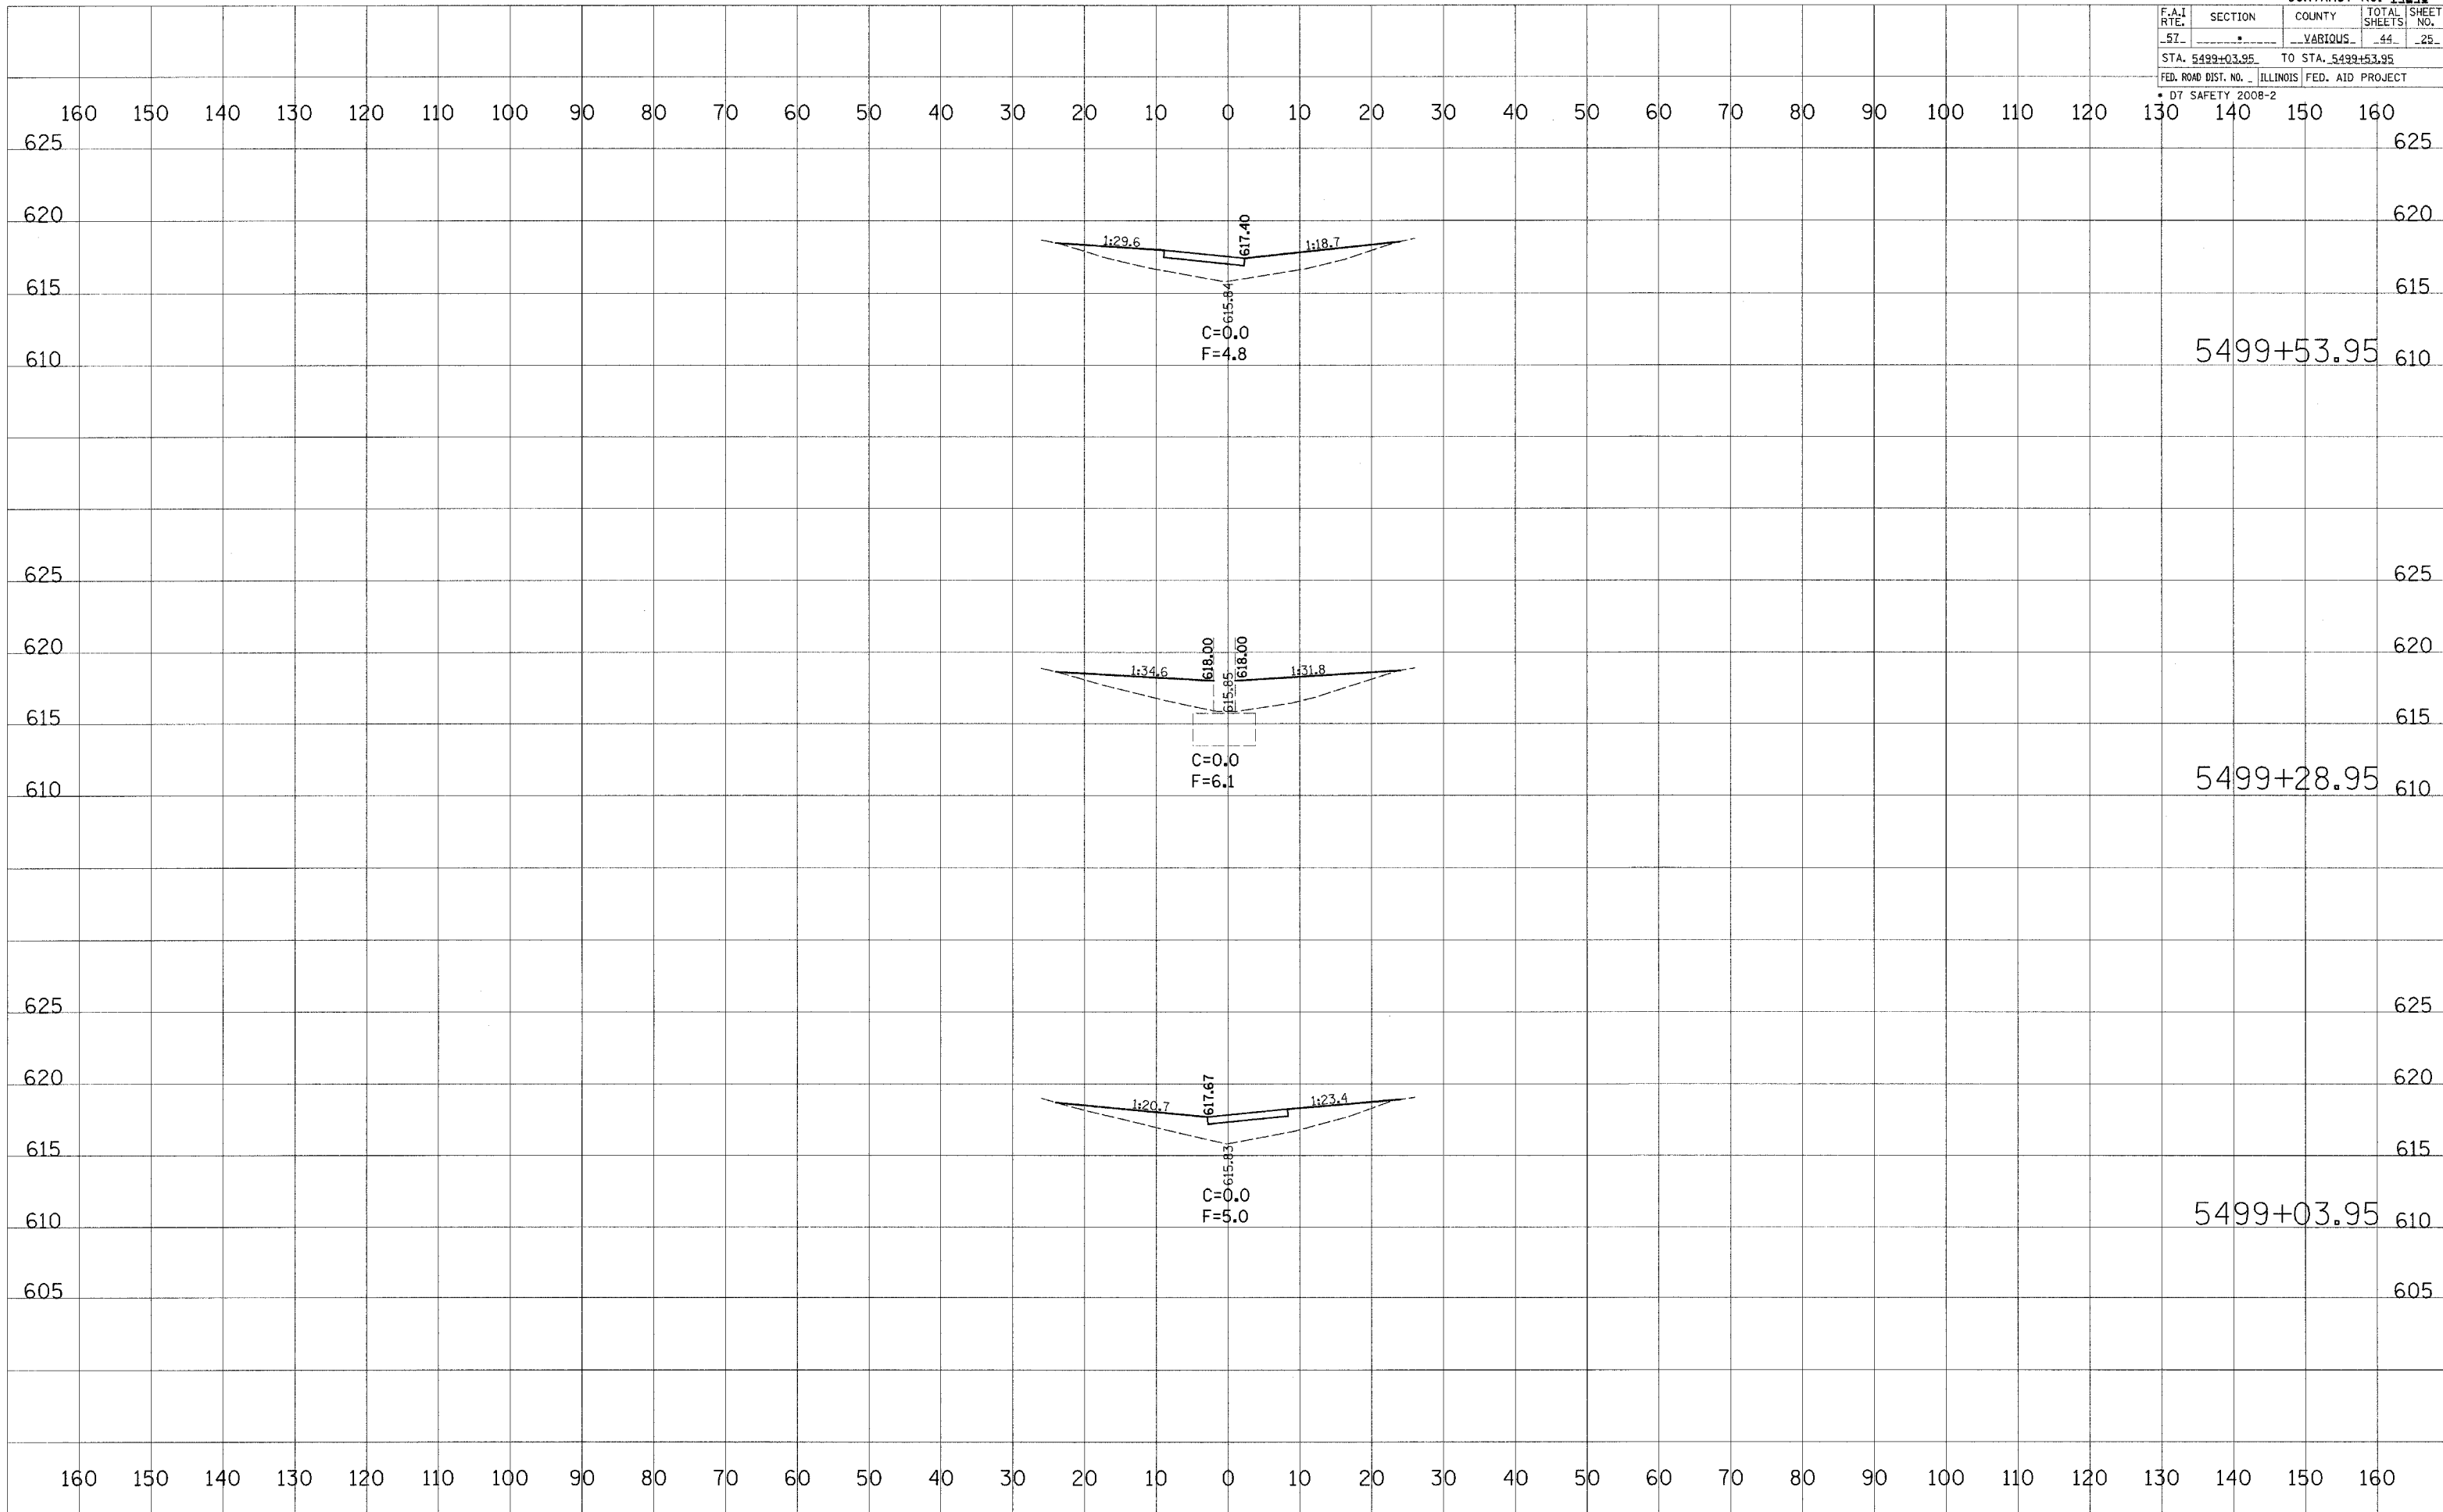

DATE	BY

SURVEYED _____
 PLOTTED _____
 NOTE BOOK _____
 AREAS CHECKED _____
 NO. _____

DATE	BY

SURVEYED _____
 PLOTTED _____
 NOTE BOOK _____
 AREAS CHECKED _____
 NO. _____

PLOT DATE = 8/9/2007
 FILE NAME = c:\pwork\proj\74249\sheet\025.dwg
 USER NAME = dcvsonuj